


1 FLOOR PLAN
SCALE: 1/8" = 1'-0"



INTERIOR VIEW

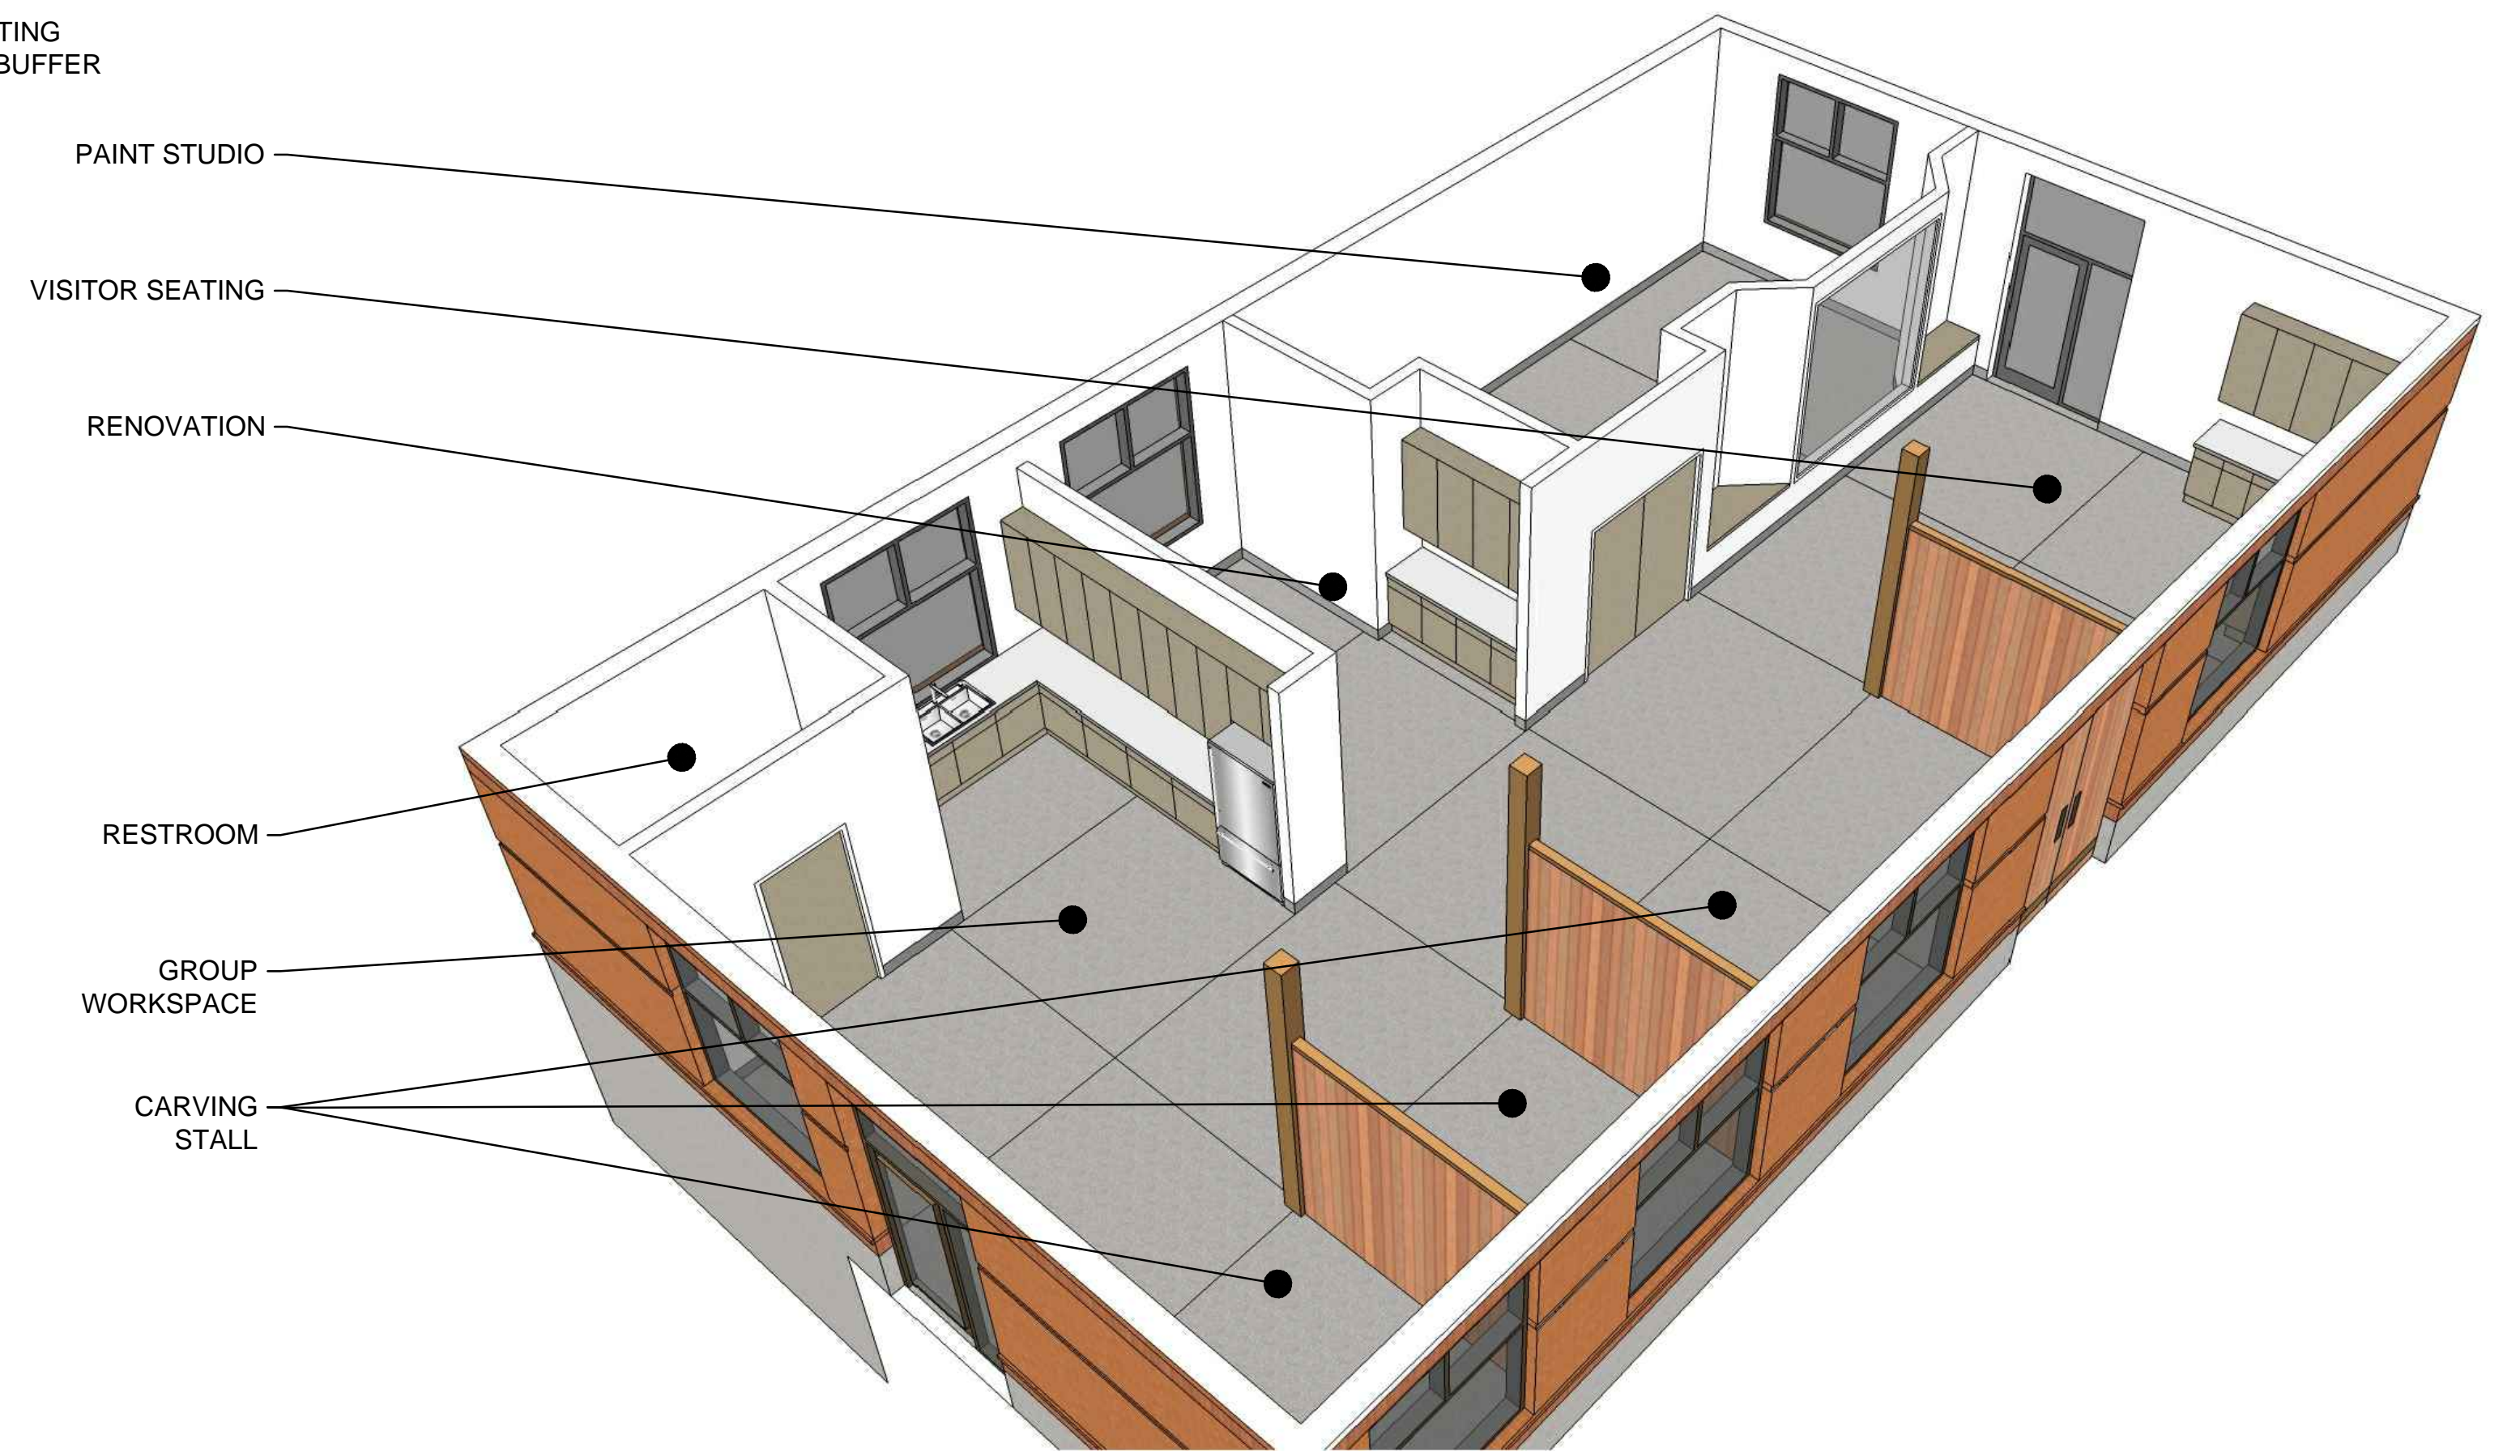

WEST VIEW (ORIGINAL BUILDING DESIGN)



WEST VIEW WITH TILE MOSAIC

SALEM RIVERFRONT CAROUSEL STABLE ADDITION

101 FRONT STREET NE - SALEM, OREGON 97301
PROJECT NO. 18040
SEPTEMBER 5, 2019

