




SOUTHWEST ELEVATION



SOUTH ELEVATION



VIEW FROM PARK

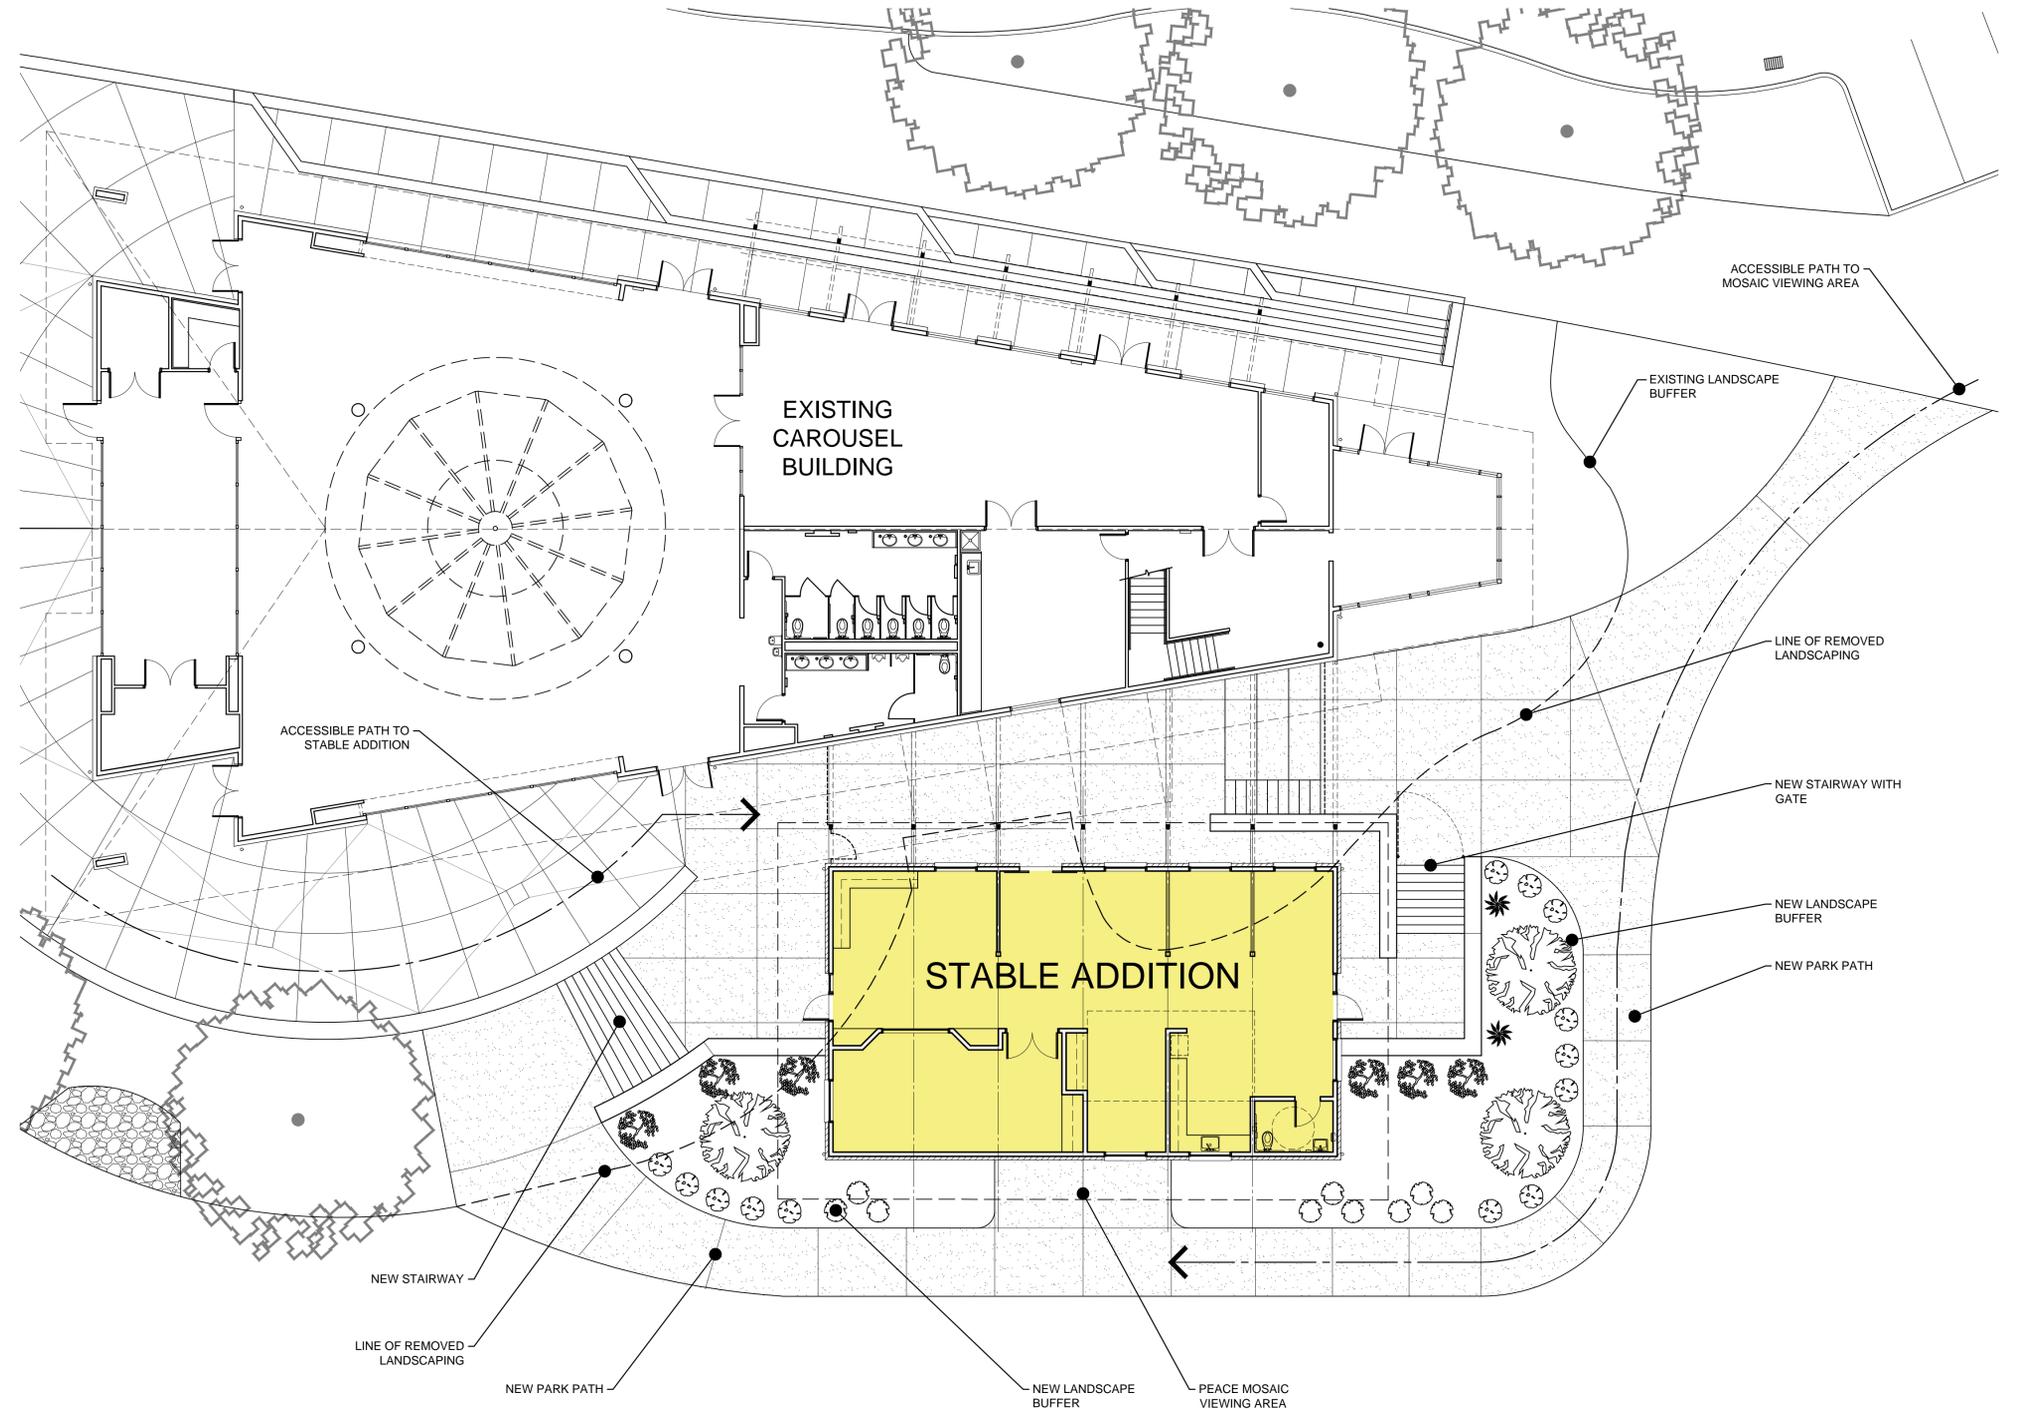

1 SITE PLAN
SCALE: 1" = 10'-0"



SALEM RIVERFRONT CAROUSEL STABLE ADDITION

101 FRONT STREET NE - SALEM, OREGON 97301

PROJECT NO. 18040
SEPTEMBER 5, 2018

