


FIRE-RESISTIVE CONSTRUCTION LEGEND	
	ONE HOUR RATED OR UNRATED WALL, PER APPLICATIONS NOTED BELOW AND IN WALL TYPE NOTES
	ONE-HR FIRE PARTITION FROM TOP OF FLOOR/CEILING ASSEMBLY BELOW TO UNDERSIDE OF UNDERSIDE OF FLOOR/ROOF DECK ABOVE, CONTINUOUS THROUGH CONCEALED SPACES.
	TWO-HR FIRE BARRIER FROM TOP OF FLOOR/CEILING ASSEMBLY BELOW TO UNDERSIDE OF UNDERSIDE OF FLOOR/ROOF DECK ABOVE, CONTINUOUS THROUGH CONCEALED SPACES.
NOTES:	
1	ALL BEARING WALLS, FLOOR, AND ROOF CONSTRUCTION ARE 1 HR FIRE-RESISTIVE CONSTRUCTION, PER CONSTRUCTION TYPE VA, EXCEPT AS NOTED OTHERWISE BELOW. ALL NON-BEARING PARTITIONS MAY BE UNRATED, EXCEPT AS NOTED OTHERWISE.
2	ALL DUELLING PARKING WALLS AND WIND CORRIDOR WALLS ARE CONSTRUCTED AS 1 HR FIRE PARTITIONS.
3	ALL NON-BEARING WALLS ARE 2X4 EXCEPT AS REQUIRED FOR PLUMBING, MECHANICAL, OR UNO. KEEP FRAMING FLUSH WITHIN A ROOM - NO JOGG ACCEPTED.



DOOR SCHEDULE															
"ALL DOORS TO RECEIVE LEVER TYPE HARDWARE"		2	TYPE	(3)	CONST	(4)	FINISH	(5)	GLASS	(6)	RATING	(7)	FRAME	(8)	HDWR
NO.	SIZE														
B1	3'-0"x6'-8"x1 3/4"	B	H M	ME	-	45	-	3	-	-	-	-	-	-	-
B2	3'-0"x6'-8"x1 3/4"	B	H M	ME	-	80	-	3	-	-	-	-	-	-	-

FIRST FL
SCALE : $\frac{1}{8}'' = 1'-0''$

 

BUILDING SECOND
SCALE : $\frac{1}{8}'' = 1'-0''$




THIRD FL
SCALE : $\frac{1}{8}'' = 1'-0''$



DRAWING INDEX

- A21E FIRST/SECOND/THIRD FLOOR PLAN
- A21I RATED CONSTRUCTION DETAILS
- A31E ELEVATIONS
- A34 BUILDING SECTIONS
- A35 BUILDING SECTIONS
- A42 ENLARGED FLOOR PLAN
- A43 ENLARGED FLOOR PLAN (ACCESSIBLE)
- S21E FOUNDATION / FLOOR FRAMING PLAN
- S31E FLOOR / ROOF FRAMING PLANS
- S81 STRUCTURAL DETAILS
- S82 STRUCTURAL DETAILS
- S83 STRUCTURAL DETAILS
- A81 DETAILS
- A91 ACCESSIBILITY DETAILS
- A92 ACCESSIBILITY DETAILS

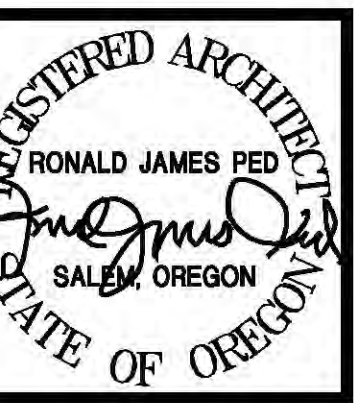

APARTMENT COMPLEX
3010 SILVERTON ROAD NE


DATE: 16 FEB. 2017
DRAWN:
JOB NO.: 1665
A2.1E

FIRE-RESISTIVE CONSTRUCTION LEGEND	
	ONE HOUR RATED OR UNRATED WALL, PER APPLICATIONS NOTED BELOW AND IN WALL TYPE NOTES
	ONE-HOUR FIRE PARTITION FROM TOP OF FLOOR/CEILING ASSEMBLY BELOW TO UNDERSIDE OF UNDERSIDE OF FLOOR/ROOF DECK ABOVE, CONTINUOUS THROUGH CONCEALED SPACES.
	TWO-HOUR FIRE BARRIER FROM TOP OF FLOOR/CEILING ASSEMBLY BELOW TO UNDERSIDE OF UNDERSIDE OF FLOOR/ROOF DECK ABOVE, CONTINUOUS THROUGH CONCEALED SPACES.
NOTES:	
1	ALL BEARING WALLS, FLOOR, AND ROOF CONSTRUCTION ARE 1-HR FIRE-RESISTIVE CONSTRUCTION PER CONSTRUCTION TYPE VA, EXCEPT AS NOTED OTHERWISE BELOW. ALL NON-BEARING PARTITIONS MAY BE UNRATED, EXCEPT AS NOTED OTHERWISE.
2	ALL DUELLING DECK WALLS AND RATED CORRIDOR WALLS ARE CONSTRUCTED AS 1-HR FIRE PARTITIONS.
3	ALL NON-BEARING WALLS ARE 2X4 EXCEPT AS REQUIRED FOR PLUMBING, MECHANICAL, OR UNO. KEEP FRAMING FLUSH WITHIN A ROOM - NO JOGG ACCEPTED.



DOOR SCHEDULE								
"ALL DOORS TO RECEIVE LEVER TYPE HARDWARE"								
NO.	SIZE	(2) TYPE	(3) CONST	(4) FINISH	(5) GLASS	(6) RATING	(7) FRAME	(8) HDWR
B1	3'-0"x6'-8"x1 3/4"	B	H M	ME	-	45	-	3
B2	3'-0"x6'-8"x1 3/4"	B	H M	ME	-	60	-	3

SCALE : 1/4" = 1'-0"

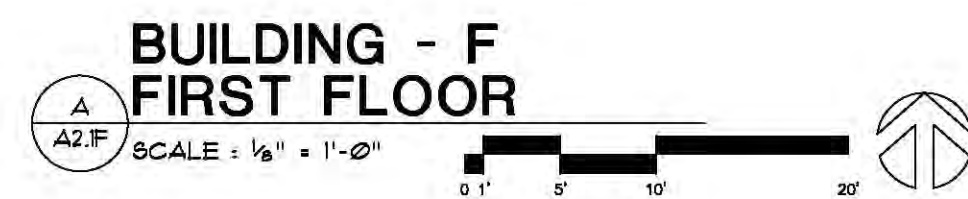


DRAWING INDEX

A2.1F	FIRST/SECOND/THIRD FLOOR PLAN
A2.1J	RATED CONSTRUCTION DETAILS
A3.3F	ELEVATIONS
A3.4	BUILDING SECTIONS
A3.5	BUILDING SECTIONS
A4.3	ENLARGED FLOOR PLAN
A4.3	ENLARGED FLOOR PLAN (ACCESSIBLE)
X2.1F	FOUNDATION / FLOOR FRAMING PLAN
X3.1F	FLOOR / ROOF FRAMING PLANS
S8.1	STRUCTURAL DETAILS
S8.2	STRUCTURAL DETAILS
S8.3	STRUCTURAL DETAILS
A8.1	DETAILS
A9.1	ACCESSIBILITY DETAILS
A9.2	ACCESSIBILITY DETAILS

1731 N. STREET SE
SUITE 200
ALBUQUERQUE, NM 87102
505 363-1058

RONALD
JAMES
PED
ARCHITECT P.C.

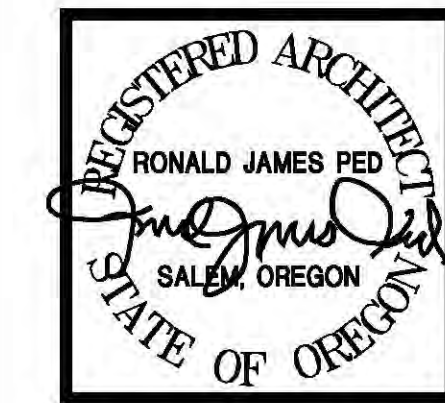

LANSING-SILVERTON
APARTMENT COMPLEX
3010 SILVERTON ROAD NE

DATE: 16 FEB. 2017
DRAWN:
JOB NO. 1665
A2.1F

FIRE-RESISTIVE CONSTRUCTION LEGEND	
	ONE HOUR RATED OR UNRATED WALL, PER APPLICATIONS NOTED BELOW AND IN WALL TYPE NOTES
	ONE-HR FIRE PARTITION FROM TOP OF FLOOR/CEILING ASSEMBLY BELOW TO UNDERSIDE OF UNDERSIDE OF FLOOR/ROOF DECK ABOVE, CONTINUOUS THROUGH CONCEALED SPACES.
	TWO-HR FIRE BARRIER FROM TOP OF FLOOR/CEILING ASSEMBLY BELOW TO UNDERSIDE OF UNDERSIDE OF FLOOR/ROOF DECK ABOVE, CONTINUOUS THROUGH CONCEALED SPACES.
NOTES:	
1	ALL BEARING WALLS, FLOOR, AND ROOF CONSTRUCTION ARE 1 HR FIRE-RESISTIVE CONSTRUCTION, PER CONSTRUCTION TYPE VA, EXCEPT AS NOTED OTHERWISE BELOW. ALL NON-BEARING PARTITIONS MAY BE UNRATED, EXCEPT AS NOTED OTHERWISE.
2	ALL DUELLING PARKING WALLS AND WIND CORRIDOR WALLS ARE CONSTRUCTED AS 1 HR FIRE PARTITIONS.
3	ALL NON-BEARING WALLS ARE 2X4 EXCEPT AS REQUIRED FOR PLUMBING, MECHANICAL, OR UNO. KEEP FRAMING FLUSH WITHIN A ROOM - NO JOGG ACCEPTED.



DOOR SCHEDULE															
"ALL DOORS TO RECEIVE LEVER TYPE HARDWARE"		2	TYPE	(3)	CONST	(4)	FINISH	(5)	GLASS	(6)	RATING	(7)	FRAME	(8)	HDWR
NO.	SIZE														
B1	3'-0"x6'-8"x1 3/4"	B	H M	ME	-	45	-	3	-	-	-	-	-	-	-
B2	3'-0"x6'-8"x1 3/4"	B	H M	ME	-	60	-	3	-	-	-	-	-	-	-


FIRST FL
SCALE : 1/8" = 1'-0"



BUILDING
SECOND
SCALE : $\frac{1}{8}'' = 1'-0''$




THIRD FL
SCALE : $\frac{1}{8}'' = 1'-0$

 

DRAWING INDEX

A21g	FIRST/SECOND/THIRD FLOOR PLAN
A21g	RATED CONSTRUCTION DETAILS
A31g	ELEVATIONS
A34	BUILDING SECTIONS
A35	BUILDING SECTIONS
A42	ENLARGED FLOOR PLAN
A43	ENLARGED FLOOR PLAN (ACCESSIBLE)
A21g	FOUNDATION / FLOOR FRAMING PLAN
A31g	FLOOR / ROOF FRAMING PLANS
A81	STRUCTURAL DETAILS
A82	STRUCTURAL DETAILS
A83	STRUCTURAL DETAILS
A81	DETAILS
A91	ACCESSIBILITY DETAILS
A92	ACCESSIBILITY DETAILS

(503) 383-1458

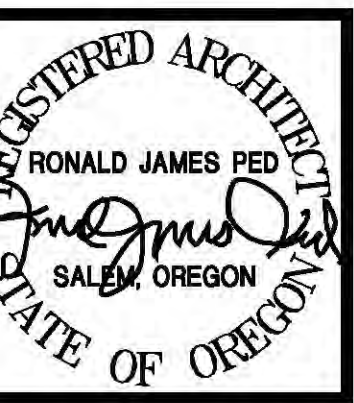

LANSING-SILVERTON

DATE: 16 FEB. 2017
RAWN:
JOB NO.: 1665
A2.1G

A2.1G

FIRE-RESISTIVE CONSTRUCTION LEGEND	
	ONE HOUR RATED OR UNRATED WALL, PER APPLICATIONS NOTED BELOW AND IN WALL TYPE NOTES
	ONE-HR FIRE PARTITION FROM TOP OF FLOOR/CEILING ASSEMBLY BELOW TO UNDERSIDE OF UNDERSIDE OF FLOOR/ROOF DECK ABOVE, CONTINUOUS THROUGH CONCEALED SPACES.
	TWO-HR FIRE BARRIER FROM TOP OF FLOOR/CEILING ASSEMBLY BELOW TO UNDERSIDE OF UNDERSIDE OF FLOOR/ROOF DECK ABOVE, CONTINUOUS THROUGH CONCEALED SPACES.
NOTES:	
1	ALL BEARING WALLS, FLOOR, AND ROOF CONSTRUCTION ARE 1-HR FIRE-RESISTIVE CONSTRUCTION, PER CONSTRUCTION TYPE VA, EXCEPT AS NOTED OTHERWISE BELOW. ALL NON-BEARING PARTITIONS MAY BE UNRATED, EXCEPT AS NOTED OTHERWISE.
2	ALL DUELLING PARKING WALLS AND WIND CORRIDOR WALLS ARE CONSTRUCTED AS 1-HR FIRE PARTITIONS.
3	ALL NON-BEARING WALLS ARE 2X4 EXCEPT AS REQUIRED FOR PLUMBING, MECHANICAL, OR UNO. KEEP FRAMING FLUSH WITHIN A ROOM - NO JOGG ACCEPTED.



DOOR SCHEDULE															
"ALL DOORS TO RECEIVE LEVER TYPE HARDWARE"		2	TYPE	(3)	CONST	(4)	FINISH	(5)	GLASS	(6)	RATING	(7)	FRAME	(8)	HDWR
NO.	SIZE														
B1	3'-0"x6'-8"x1 3/4"	B	H M	ME	-	45	-	3	-	-	-	-	-	-	-
B2	3'-0"x6'-8"x1 3/4"	B	H M	ME	-	60	-	3	-	-	-	-	-	-	-

FIRST FL
A2.1H SCALE: $\frac{1}{8}'' = 1'-0''$



BUILDING
SECOND
SCALE : $\frac{1}{8}'' = 1'-0''$




THIRD FL
SCALE : $\frac{1}{8}'' = 1'-0''$



DRAWING INDEX

- A2.14 FIRST/SECOND/THIRD FLOOR PLAN
- A3.1 RATED CONSTRUCTION DETAILS
- A3.14 ELEVATIONS
- A3.4 BUILDING SECTIONS
- A3.5 BUILDING SECTIONS
- A4.2 ENLARGED FLOOR PLAN
- A4.3 ENLARGED FLOOR PLAN (ACCESSIBLE)
- G2.14 FOUNDATION / FLOOR FRAMING PLAN
- G3.14 FLOOR / ROOF FRAMING PLANS
- S6.1 STRUCTURAL DETAILS
- S6.2 STRUCTURAL DETAILS
- S6.3 STRUCTURAL DETAILS
- A6.1 DETAILS
- A9.1 ACCESSIBILITY DETAILS
- A9.2 ACCESSIBILITY DETAILS



RONALD
JAMES
PED
ARCHITECT P.C.

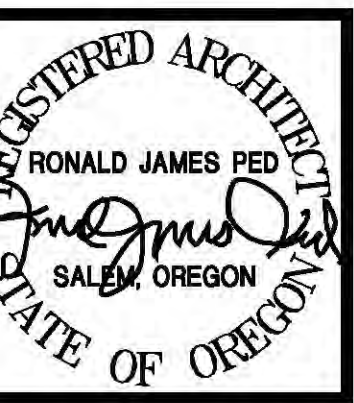

APARTMENT COMPLEX
3010 SILVERTON ROAD NE

DATE: 16 FEB. 2017
RAWN:
JOB NO.: 1665
A2.1H

A2.1H

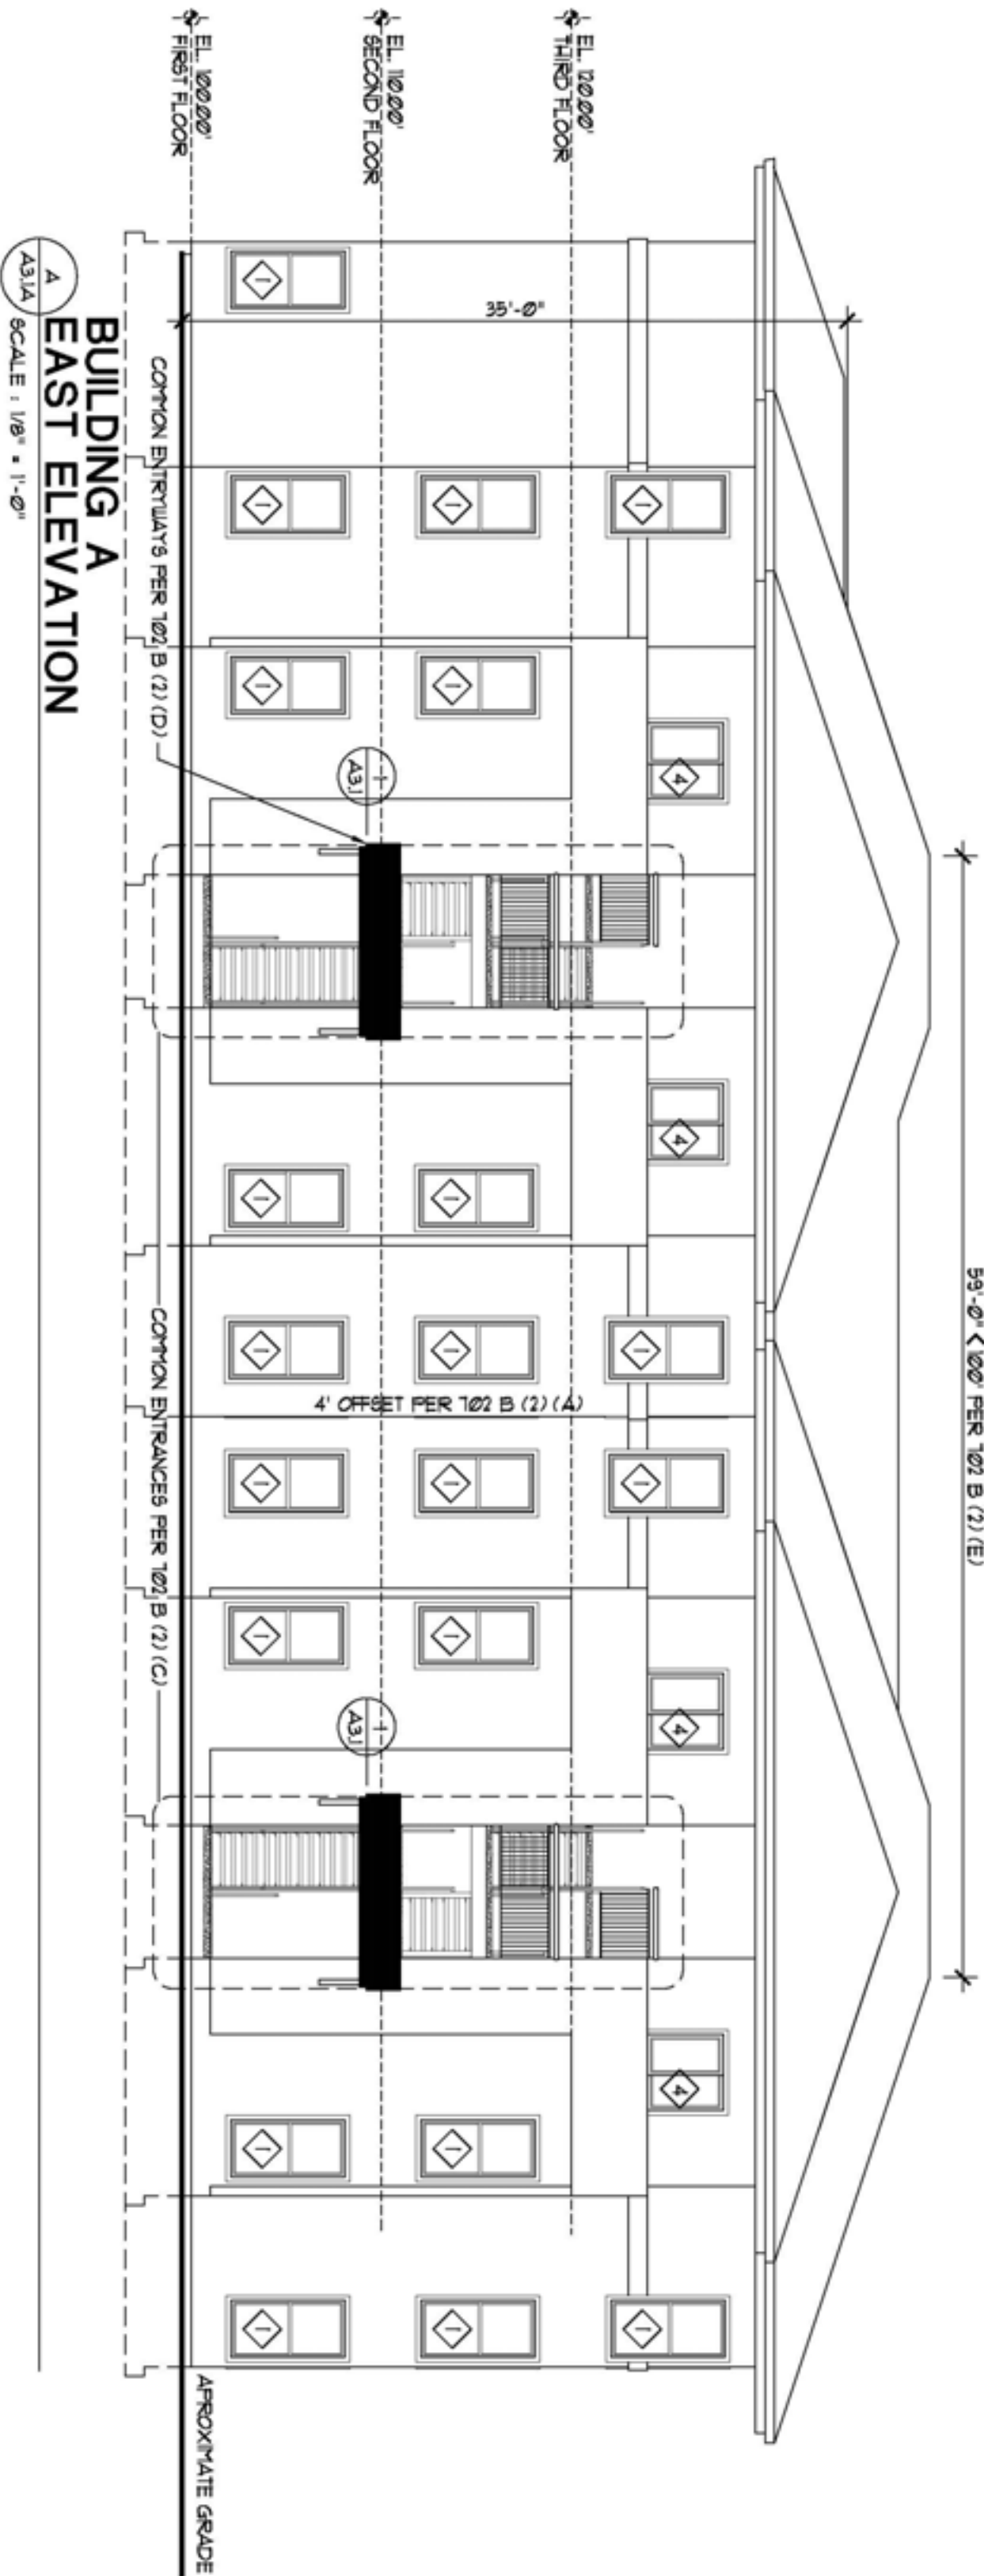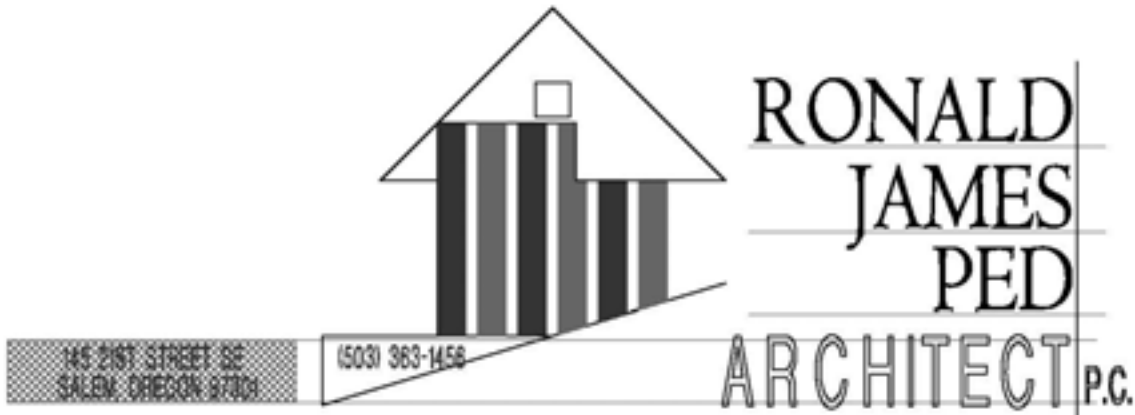

SCALE : 1/8" = 1'-0"









SCALE : 1/8" = 1'-0"



SCALE : 1/8" = 1'-0"



SCALE : 1/8" = 1'-0"

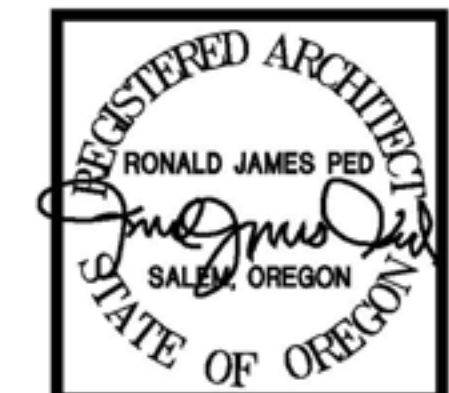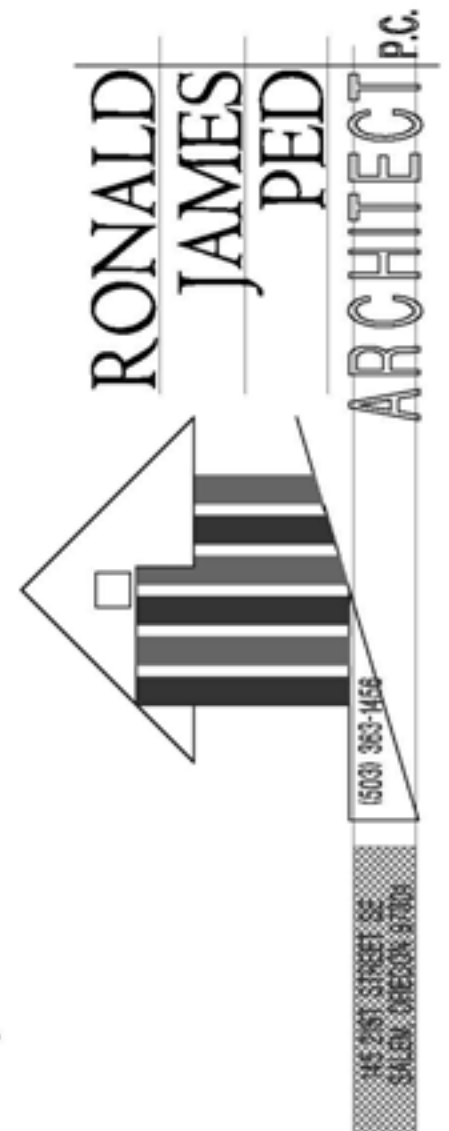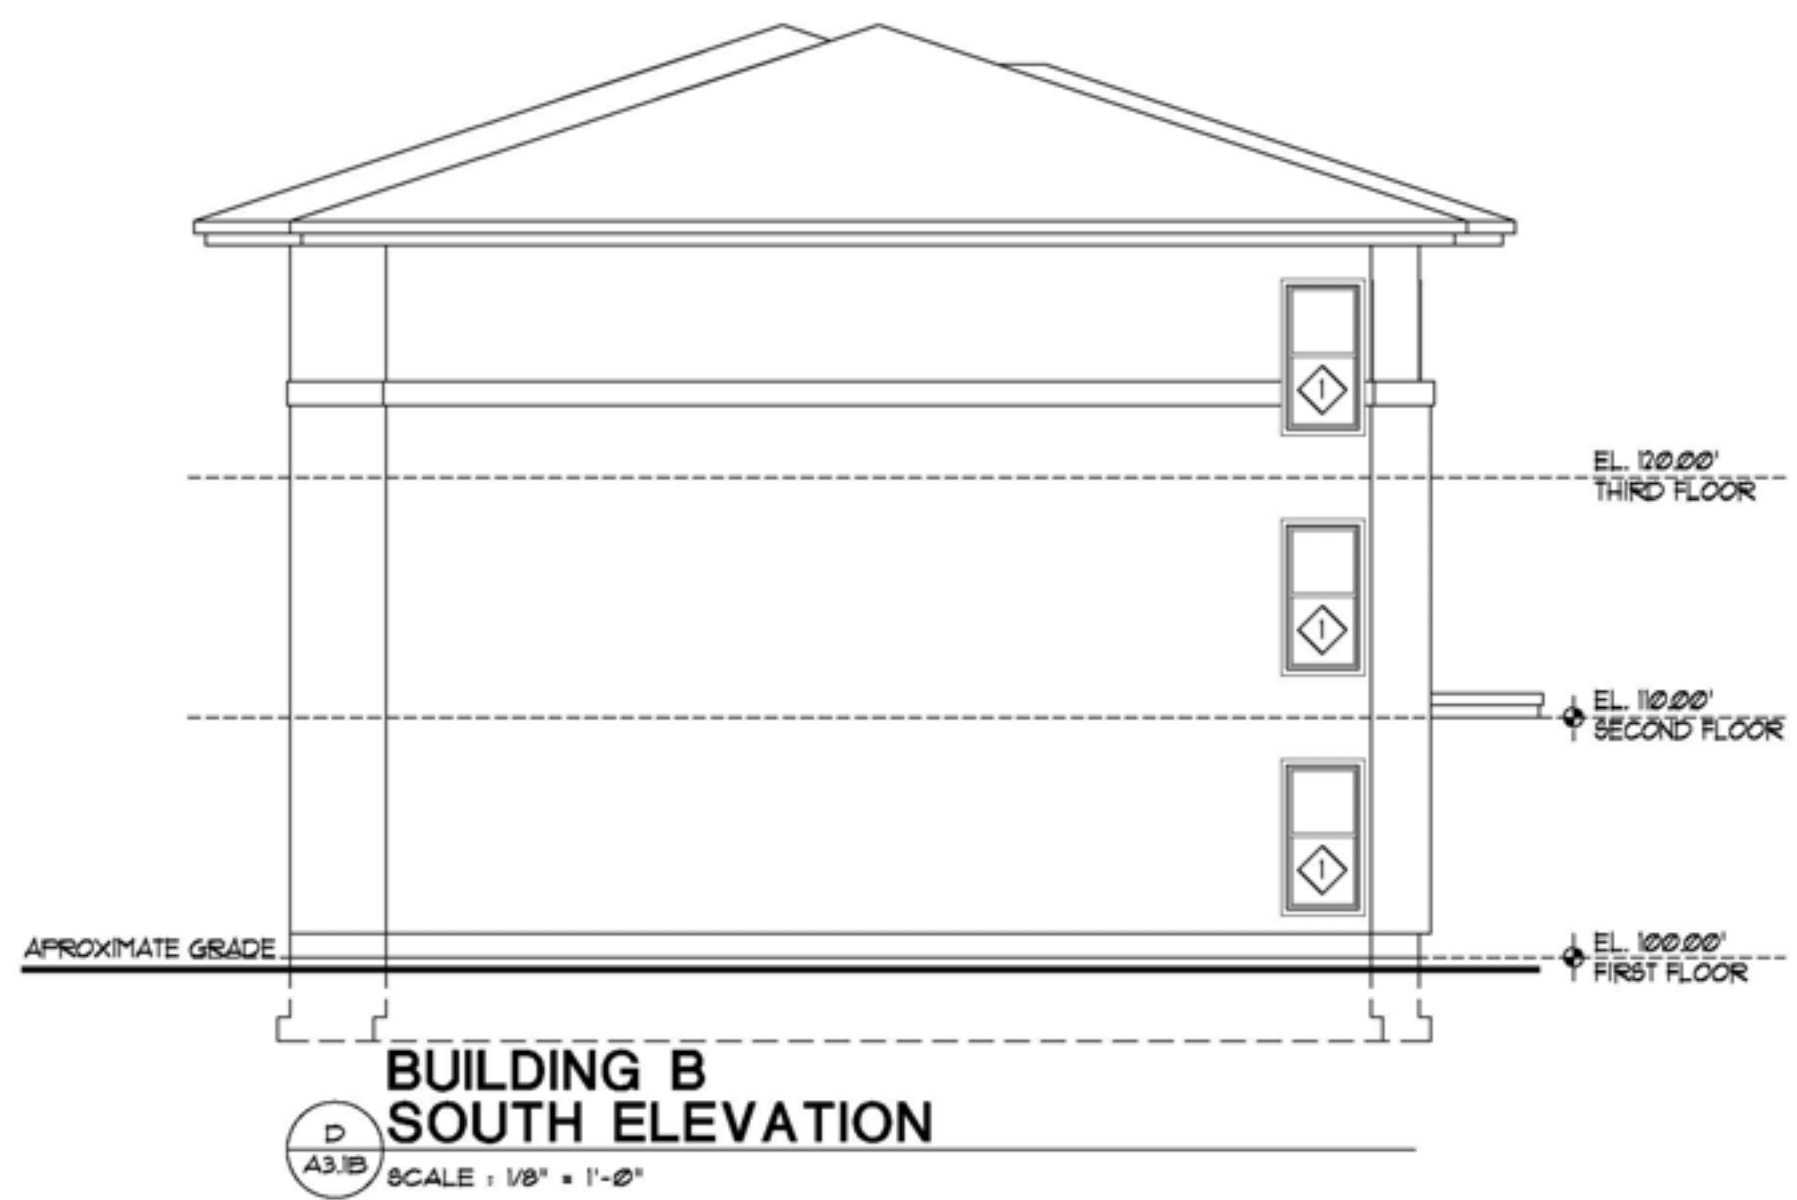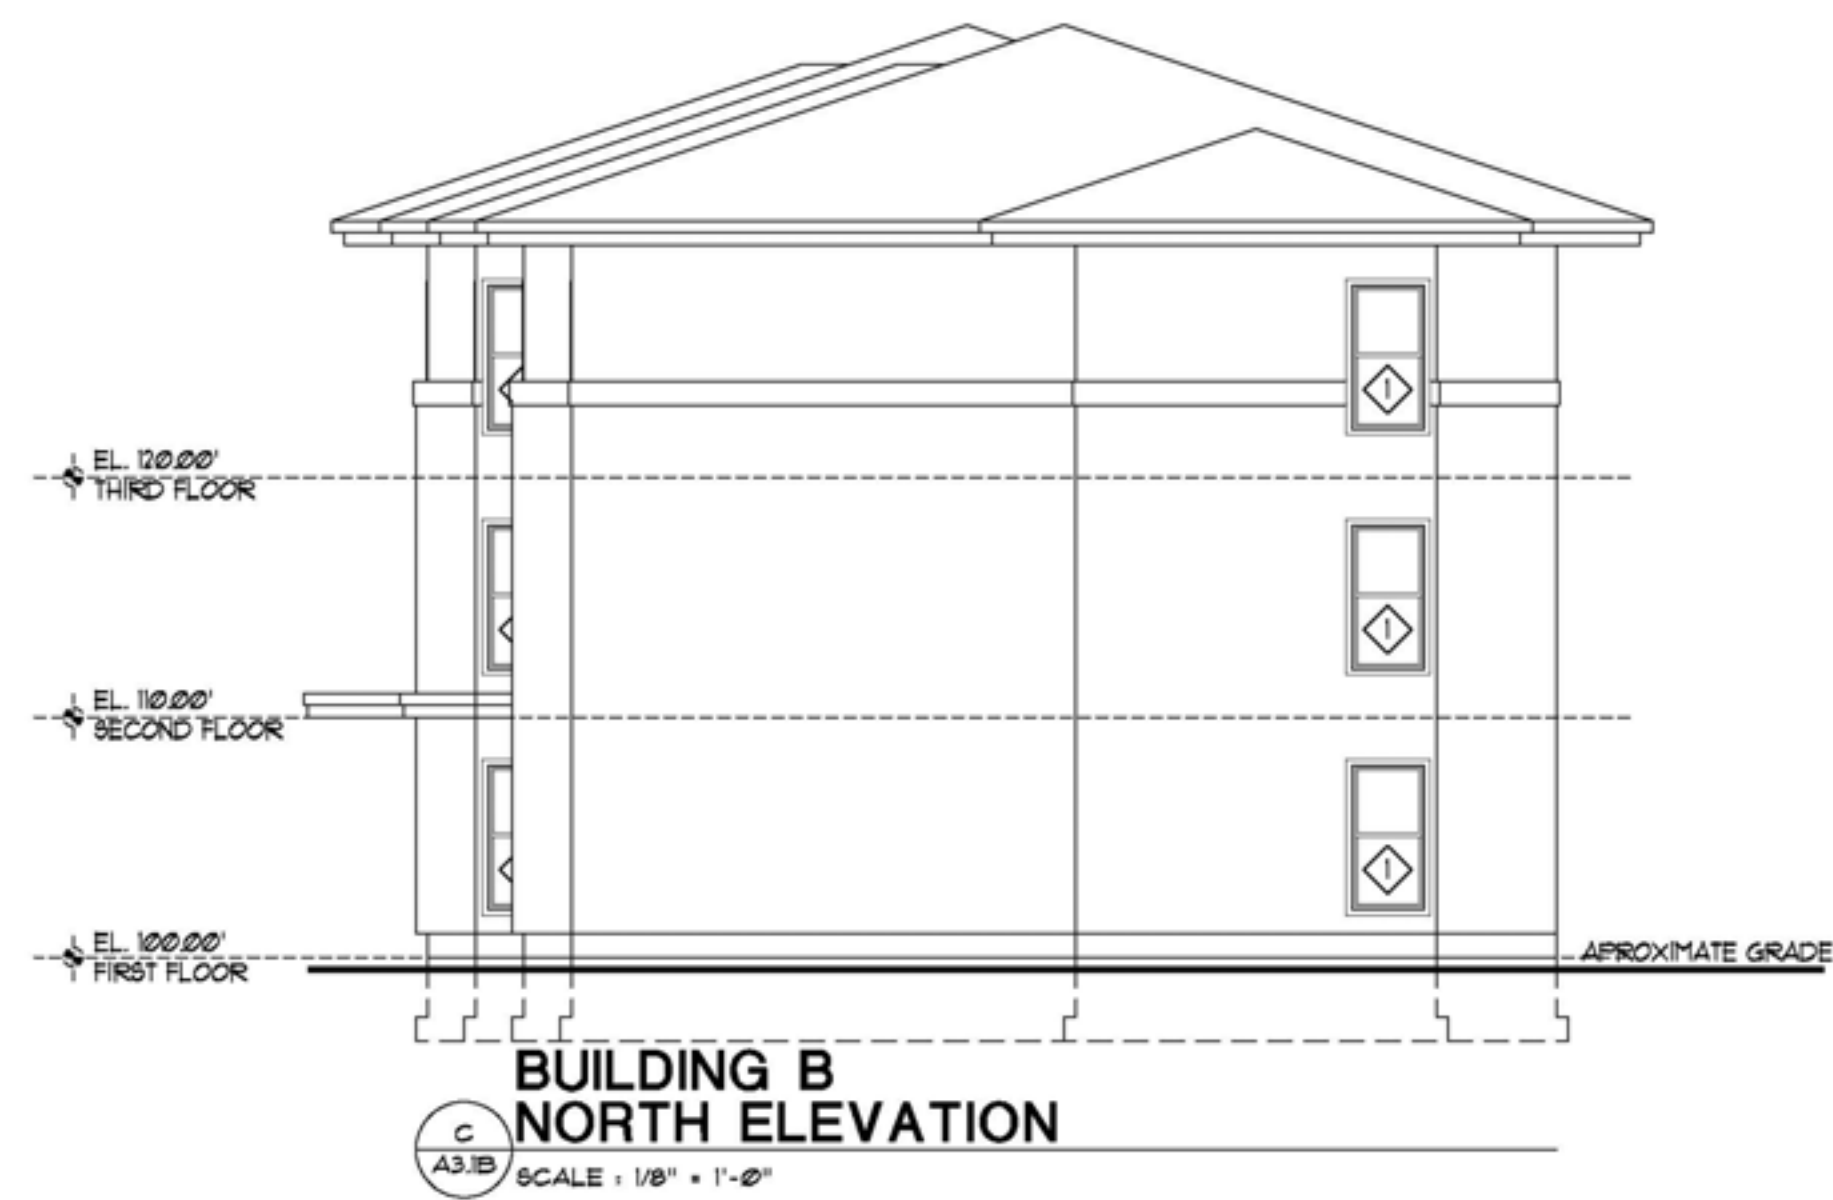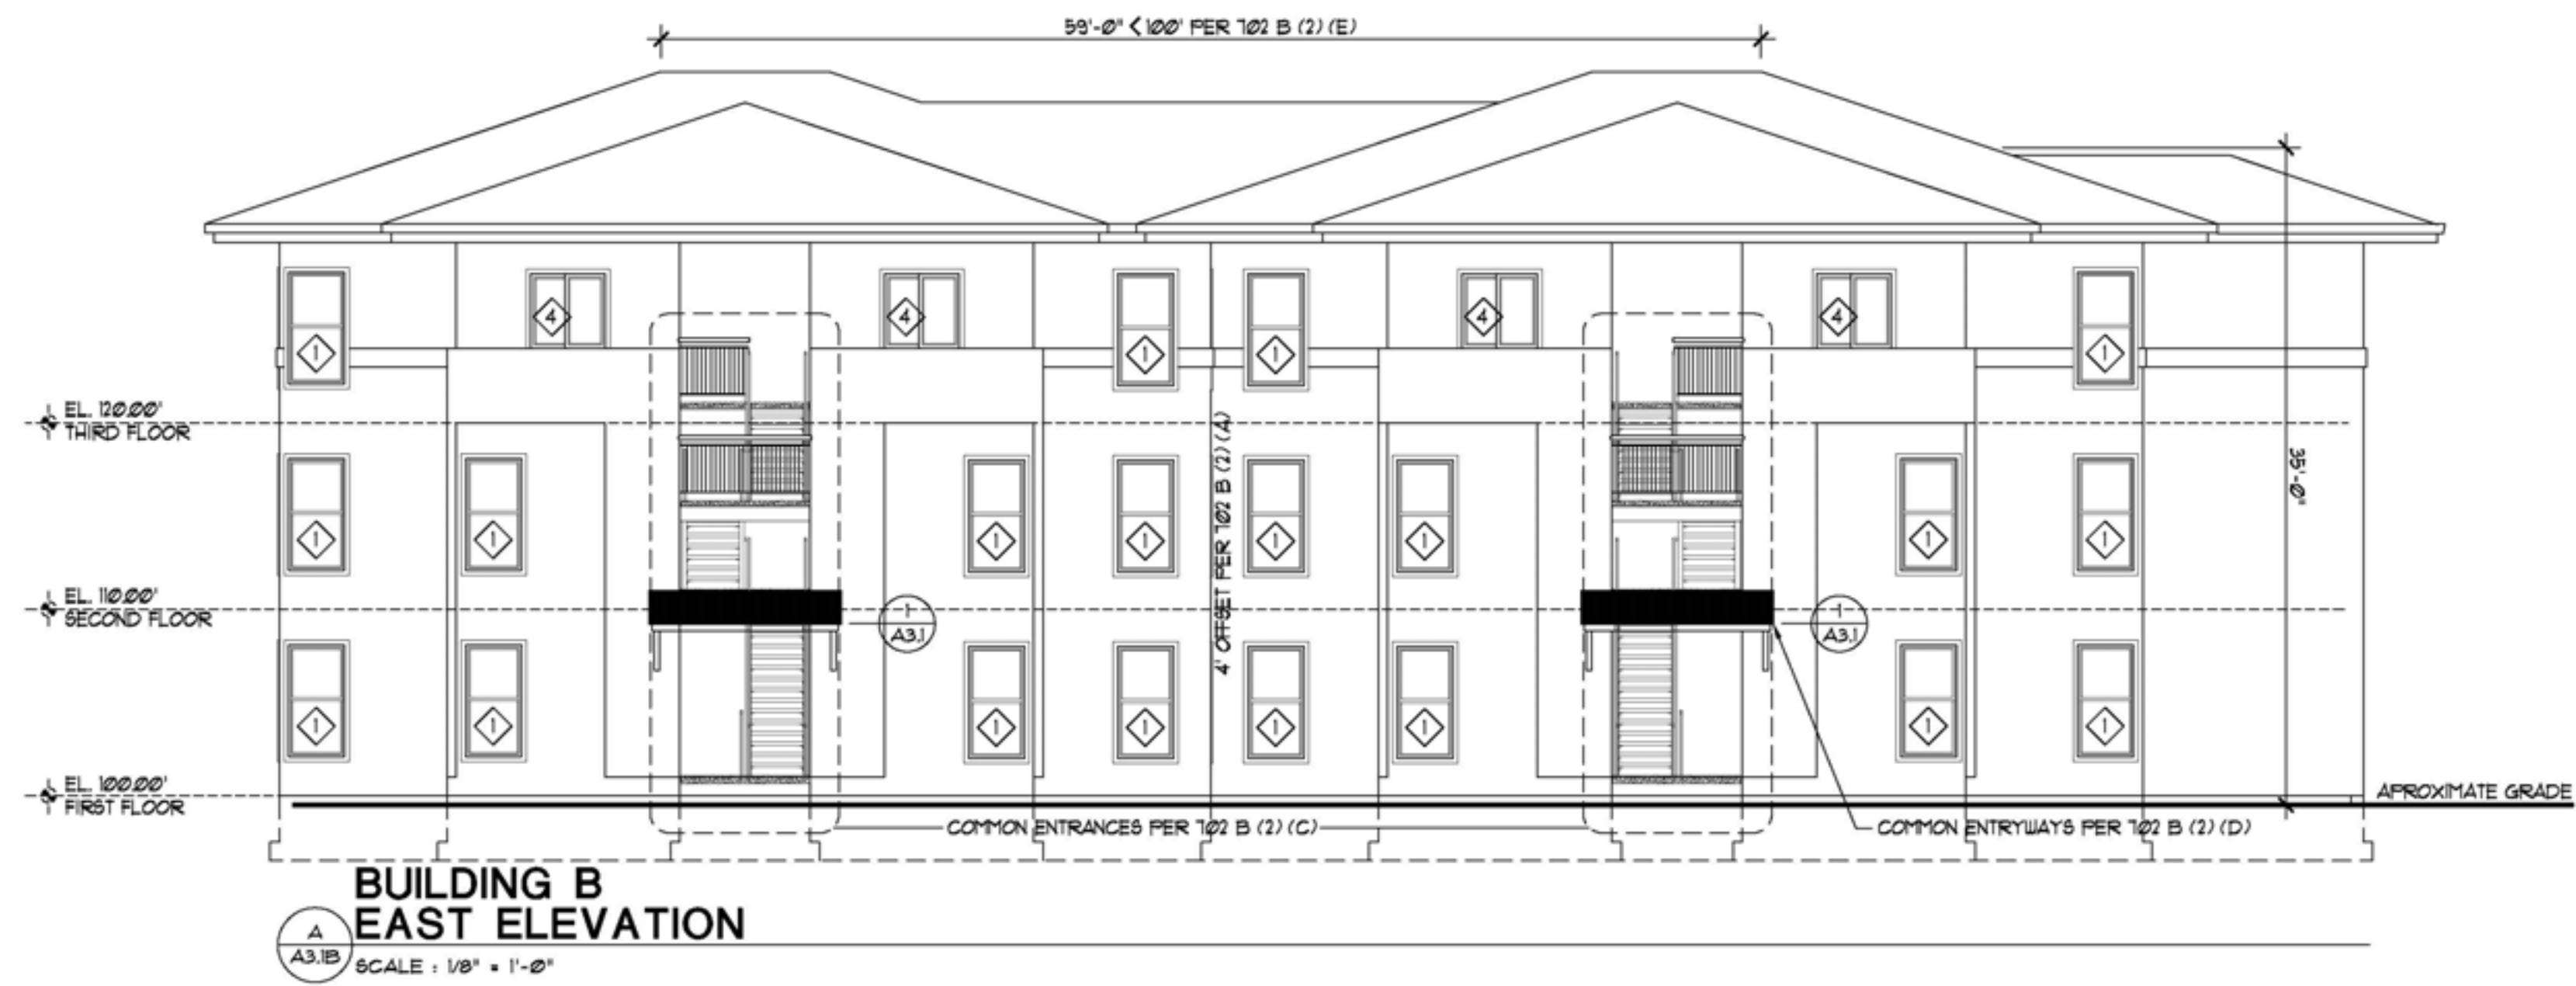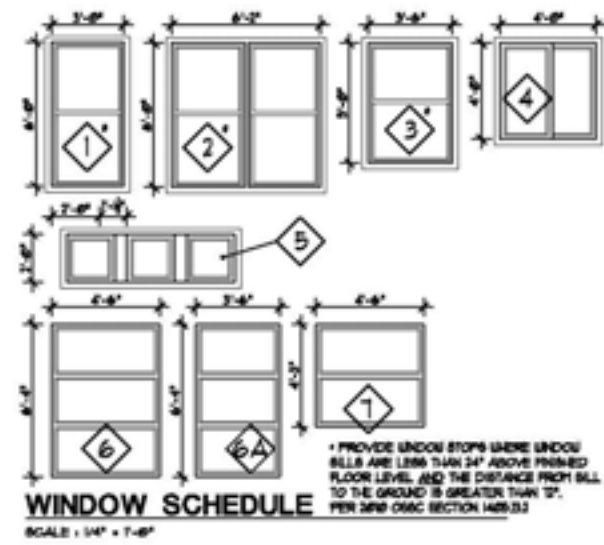

LANSING-SILVERTON APARTMENT COMPLEX





3010 SILVERTON ROAD NE

DATE: 16 FEB. 2017

DRAWN: RON

JOB NO.: 1665


A3.1B

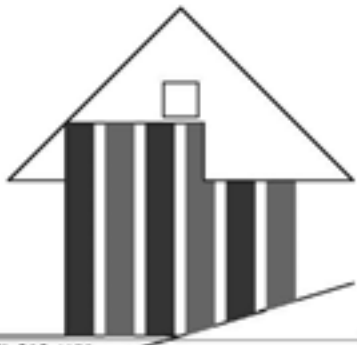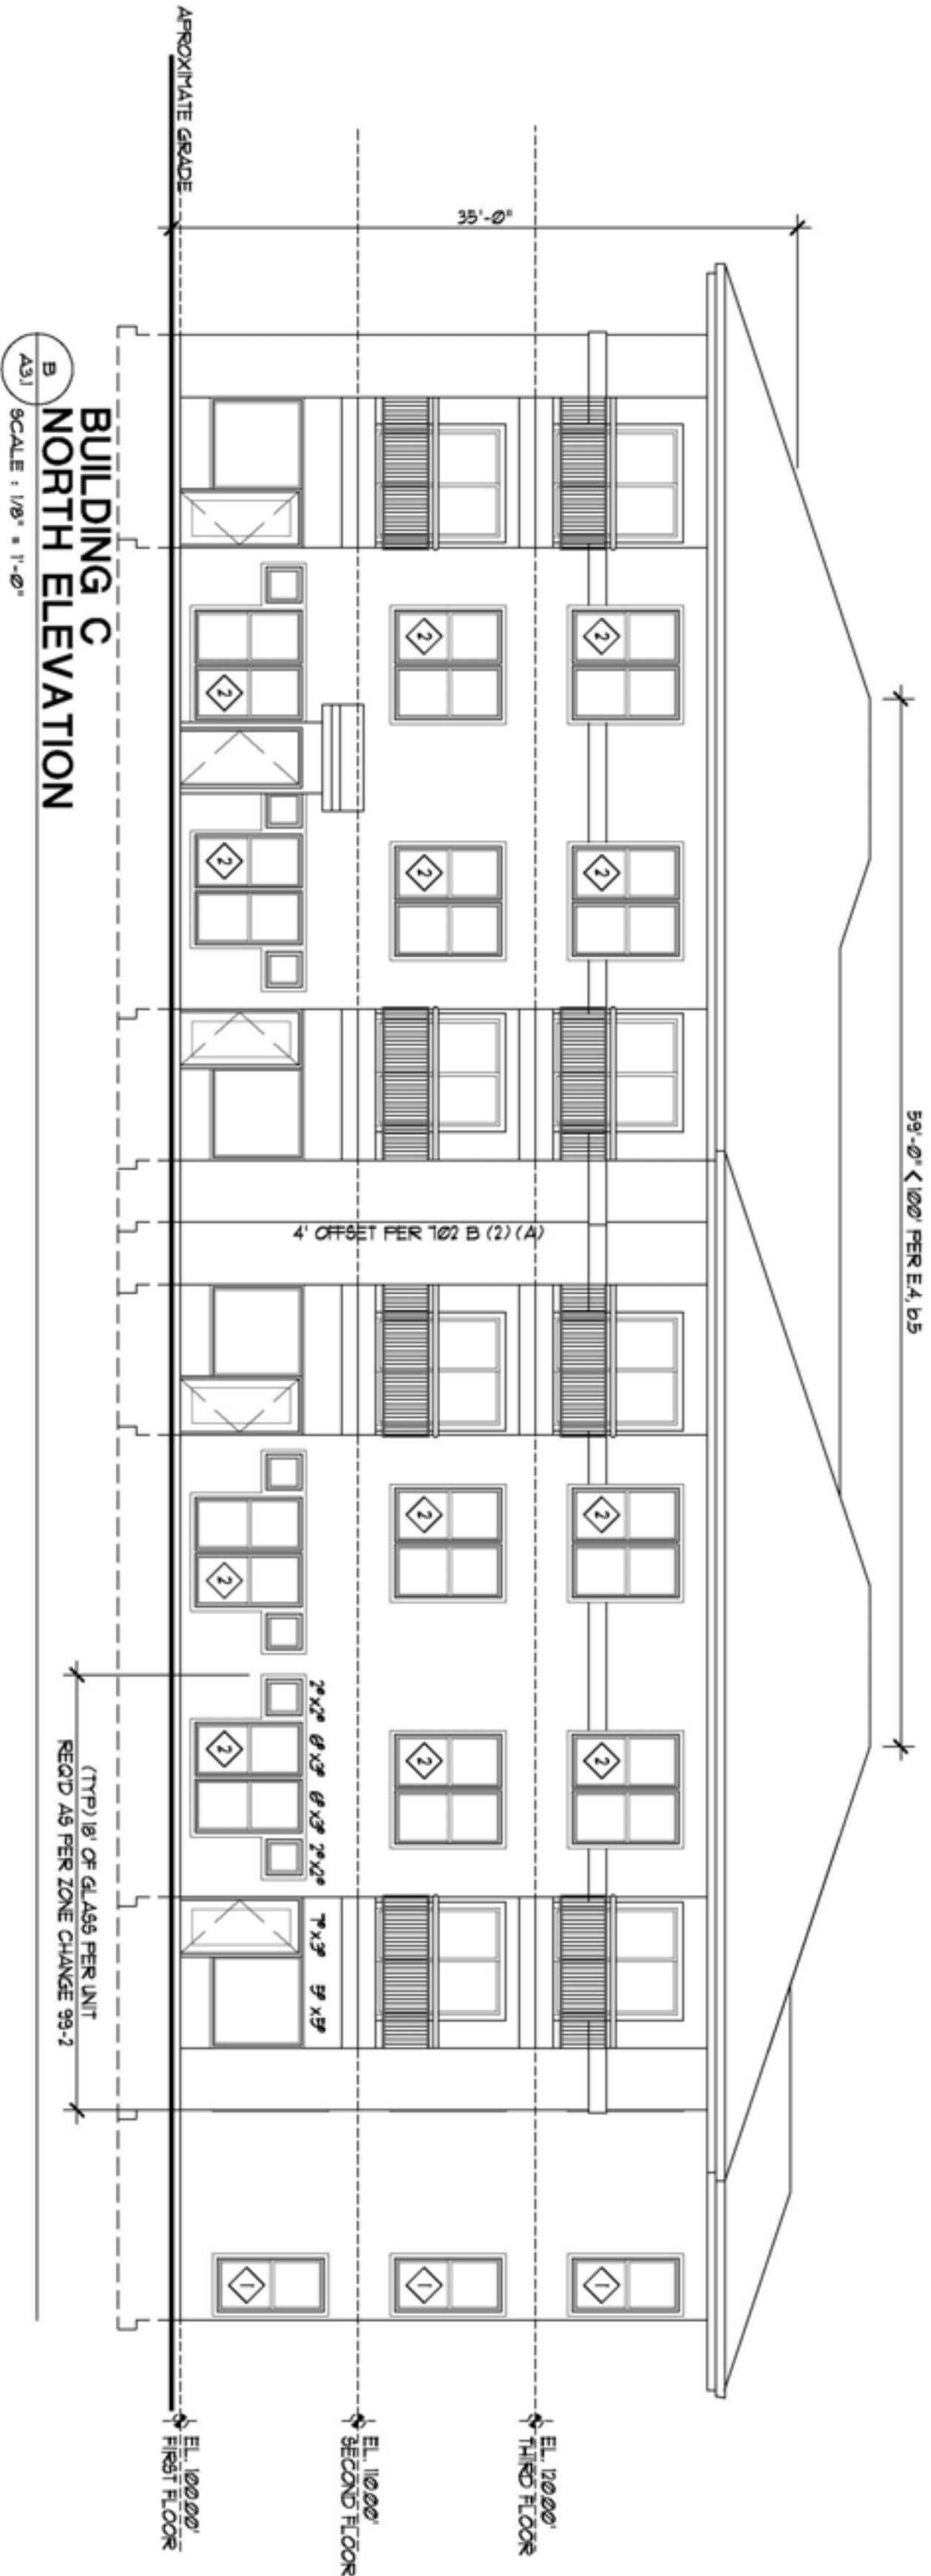
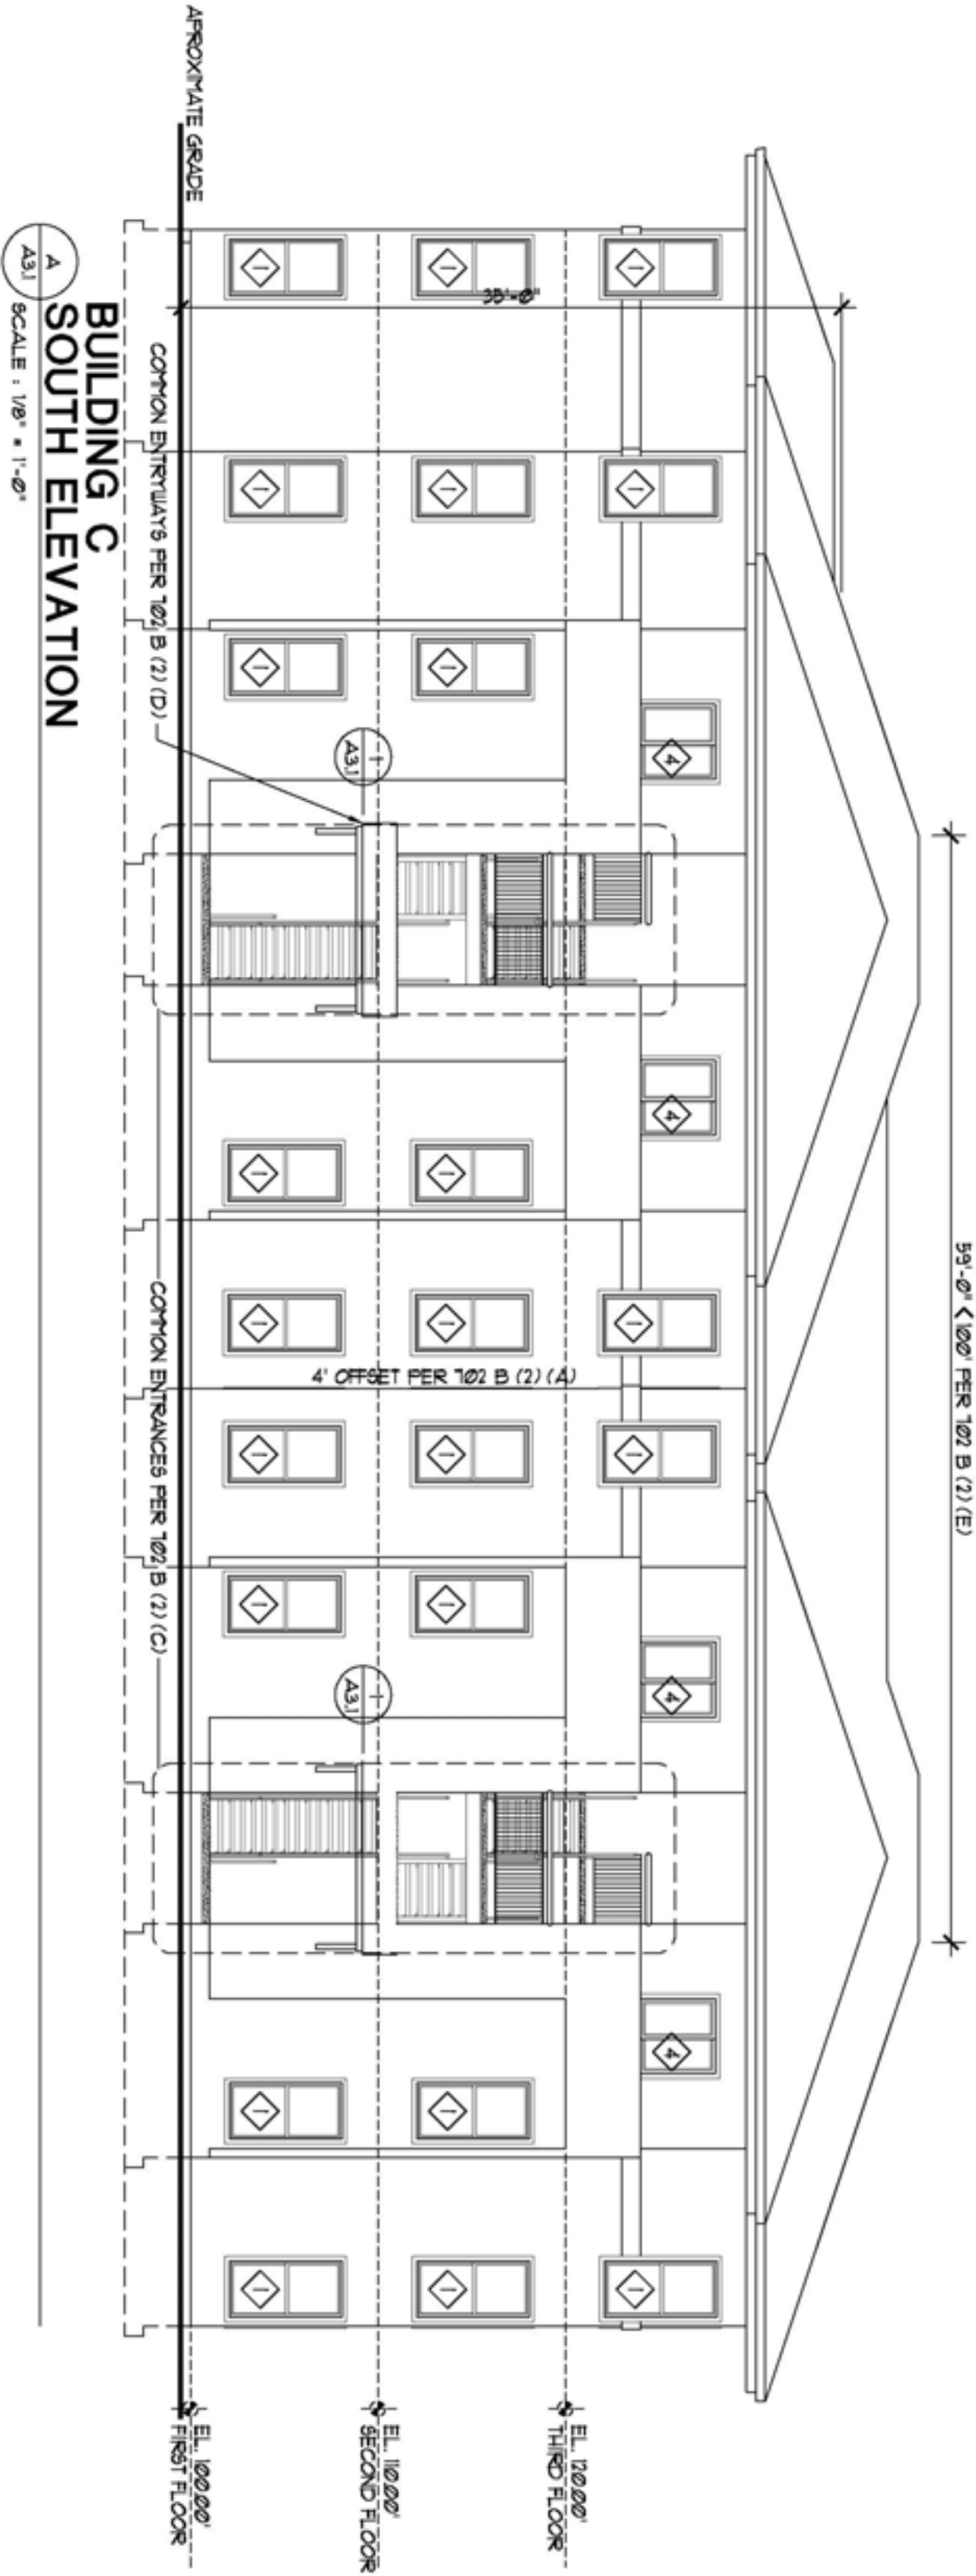
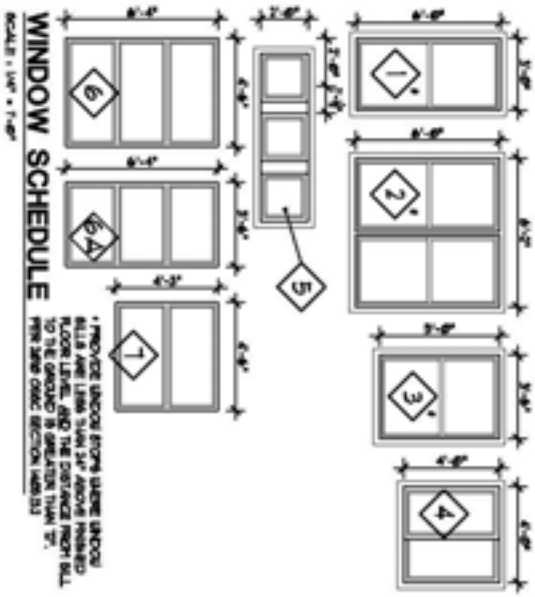


RONALD
JAMES
PED
ARCHITECT P.C.

145 2ND STREET SE
SALMON, OREGON 97131

(503) 363-1454

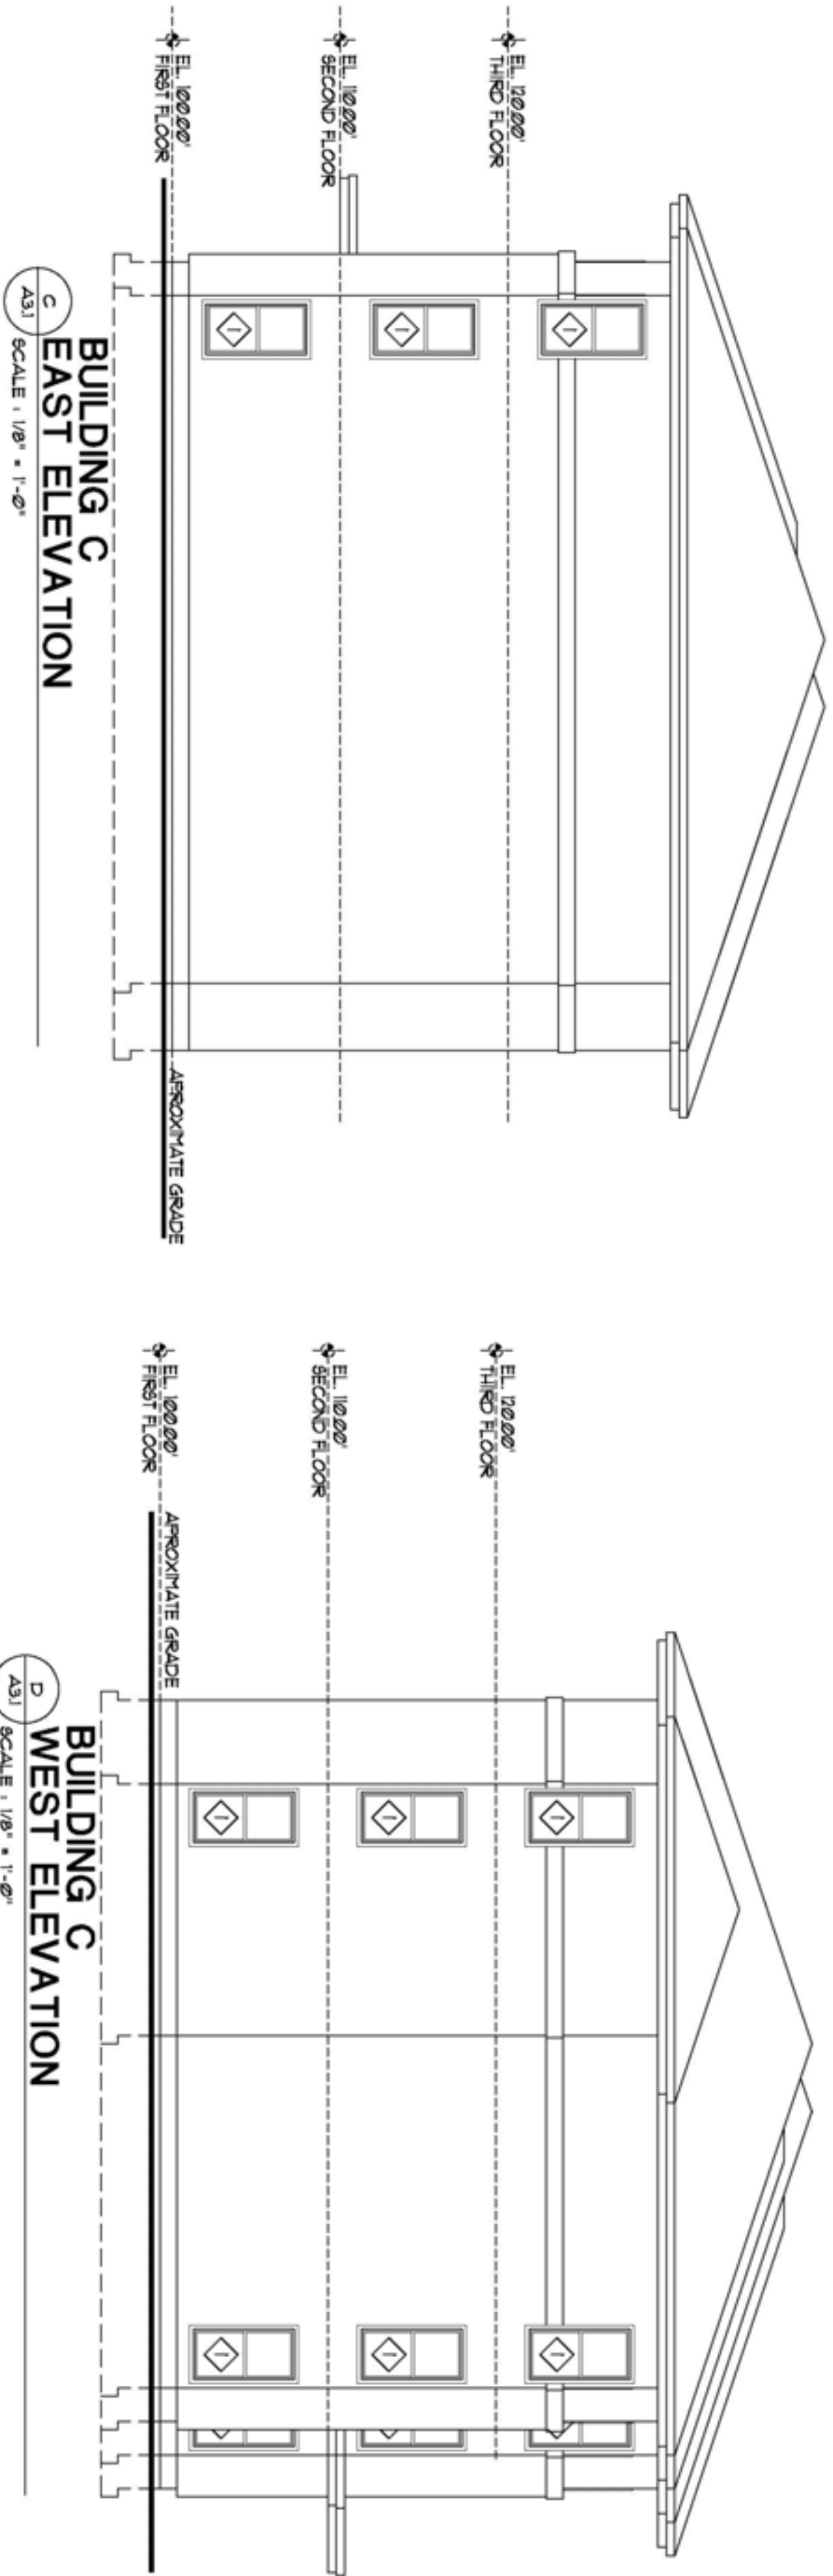



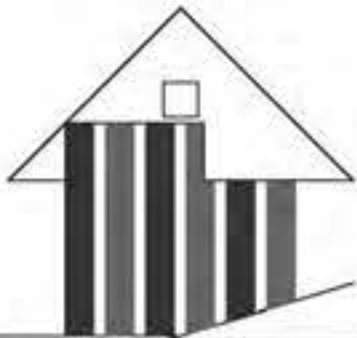
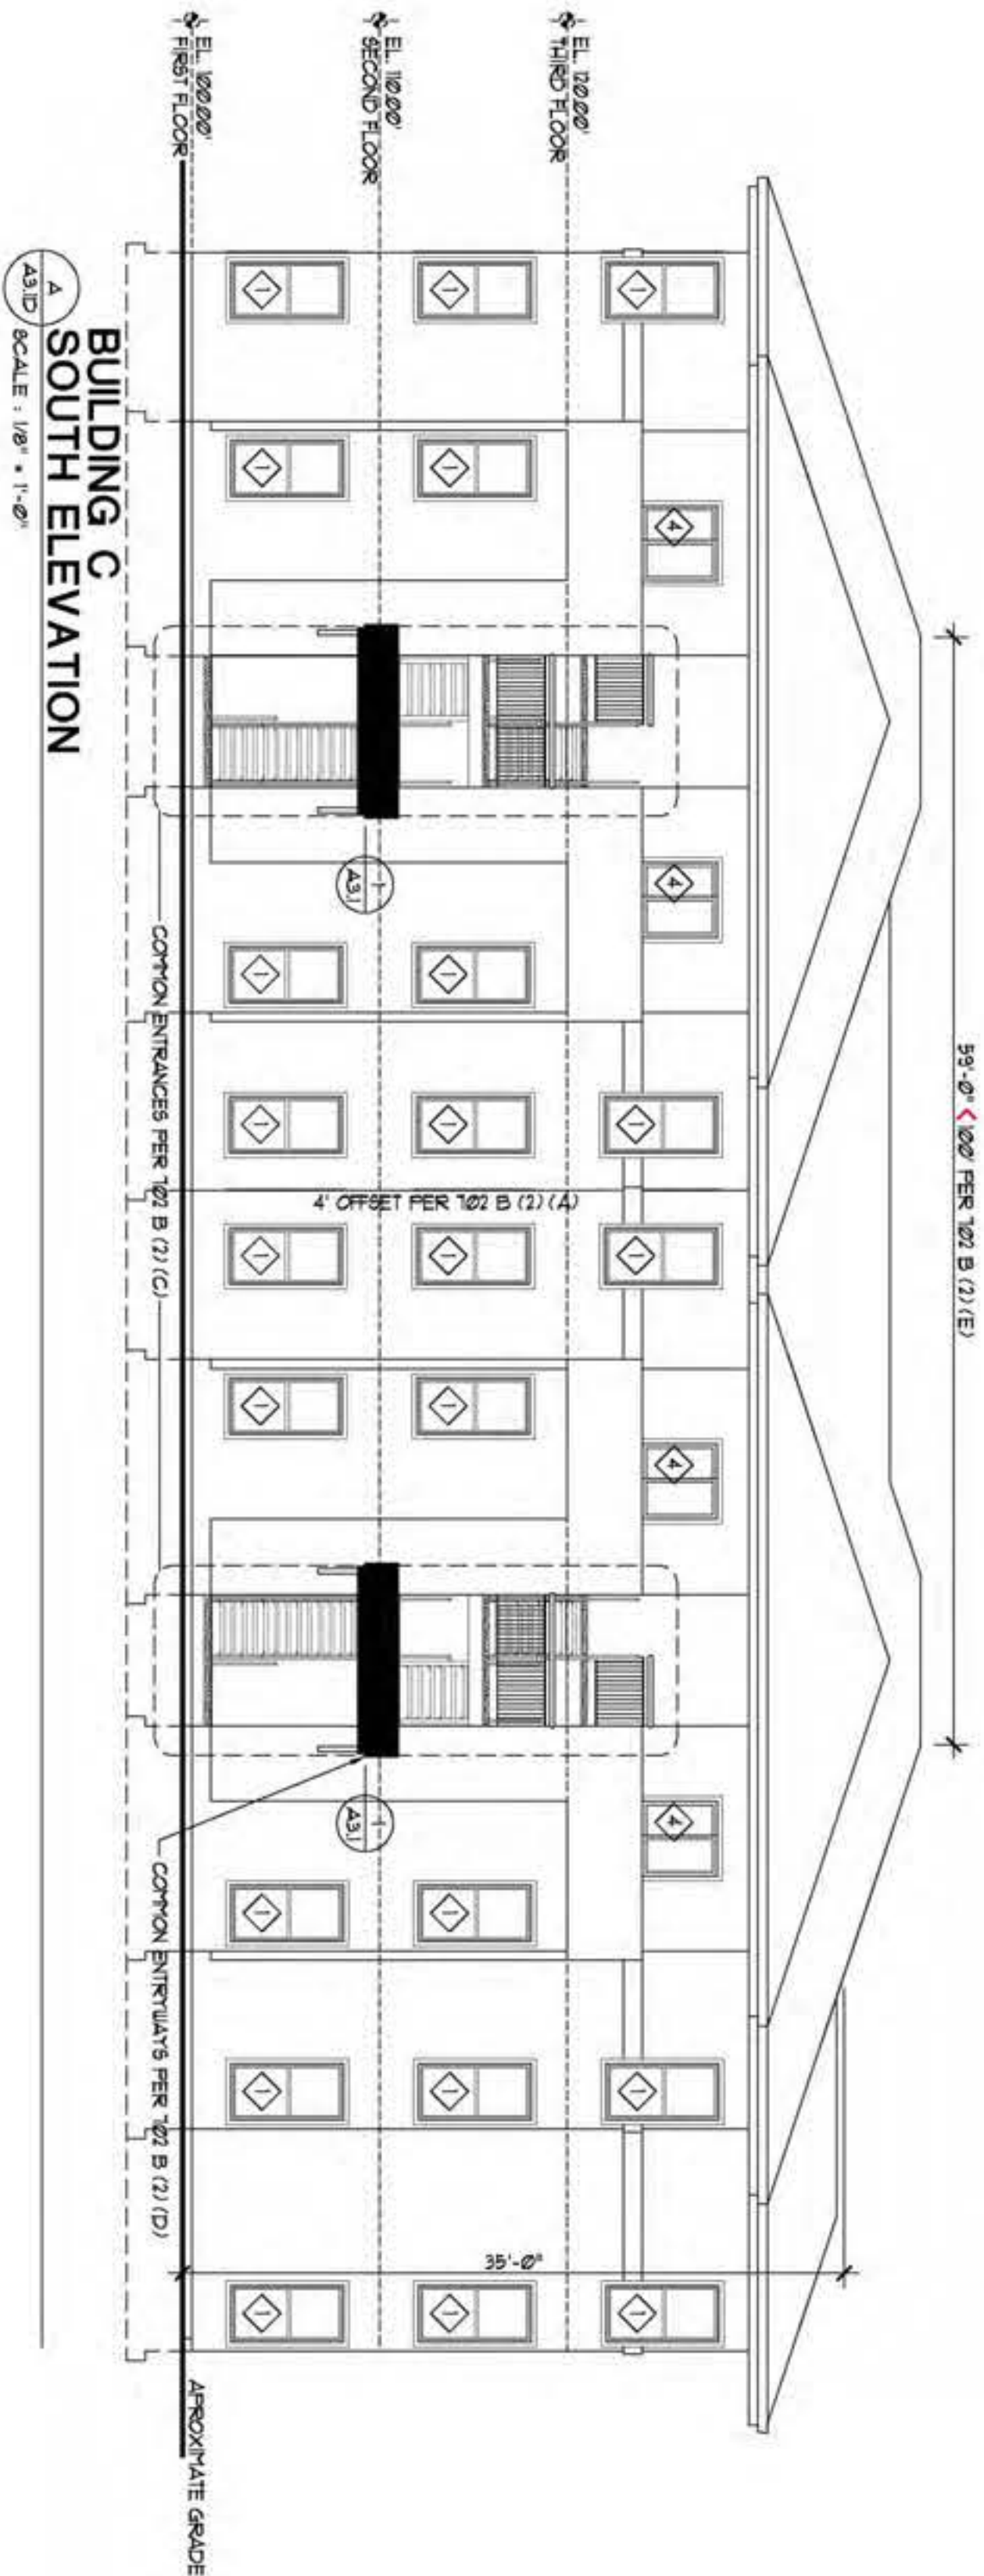
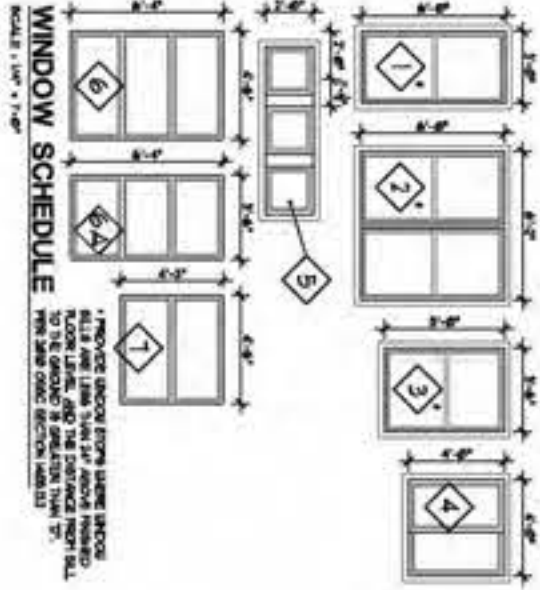








RONALD
JAMES
PED
ARCHITECT P.C.




16200 SW 20TH STREET, SUITE 200
SALMON, OREGON 97131





503.363.1454

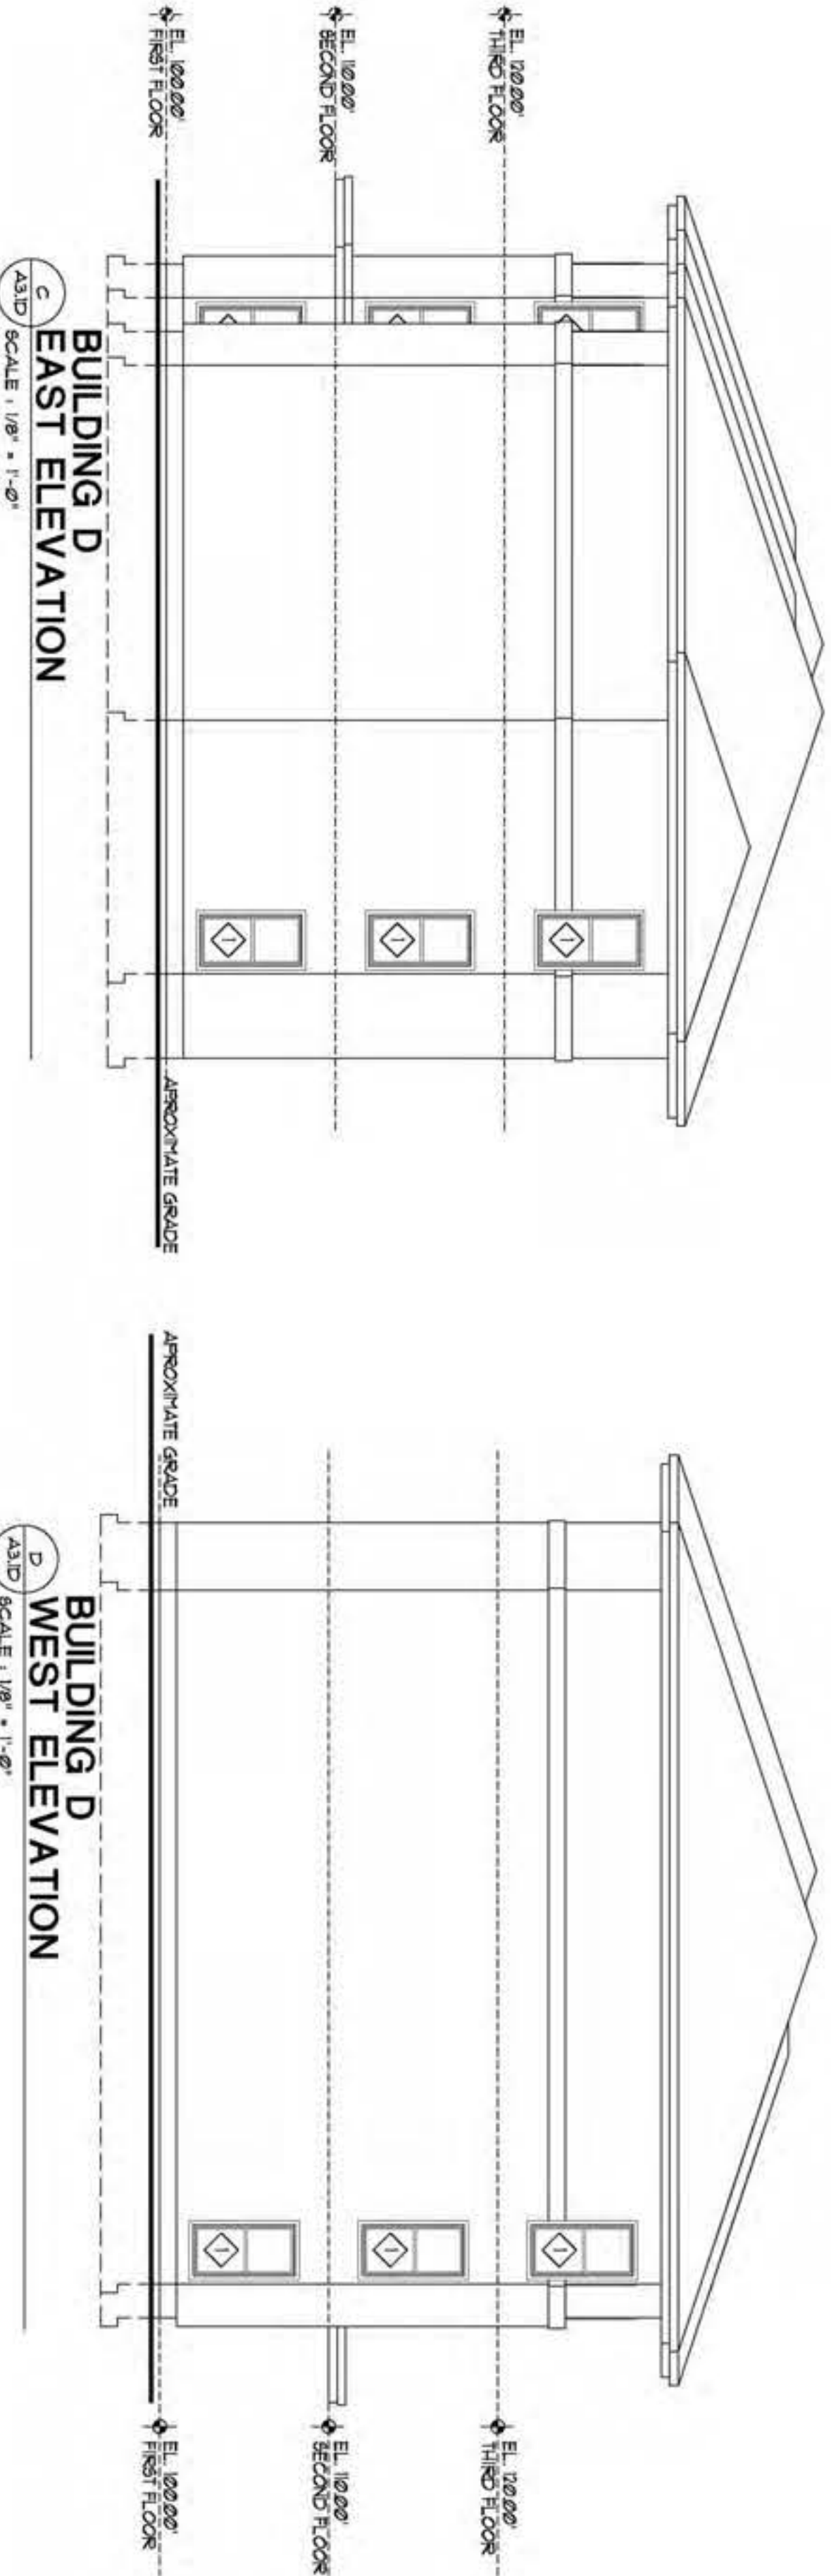

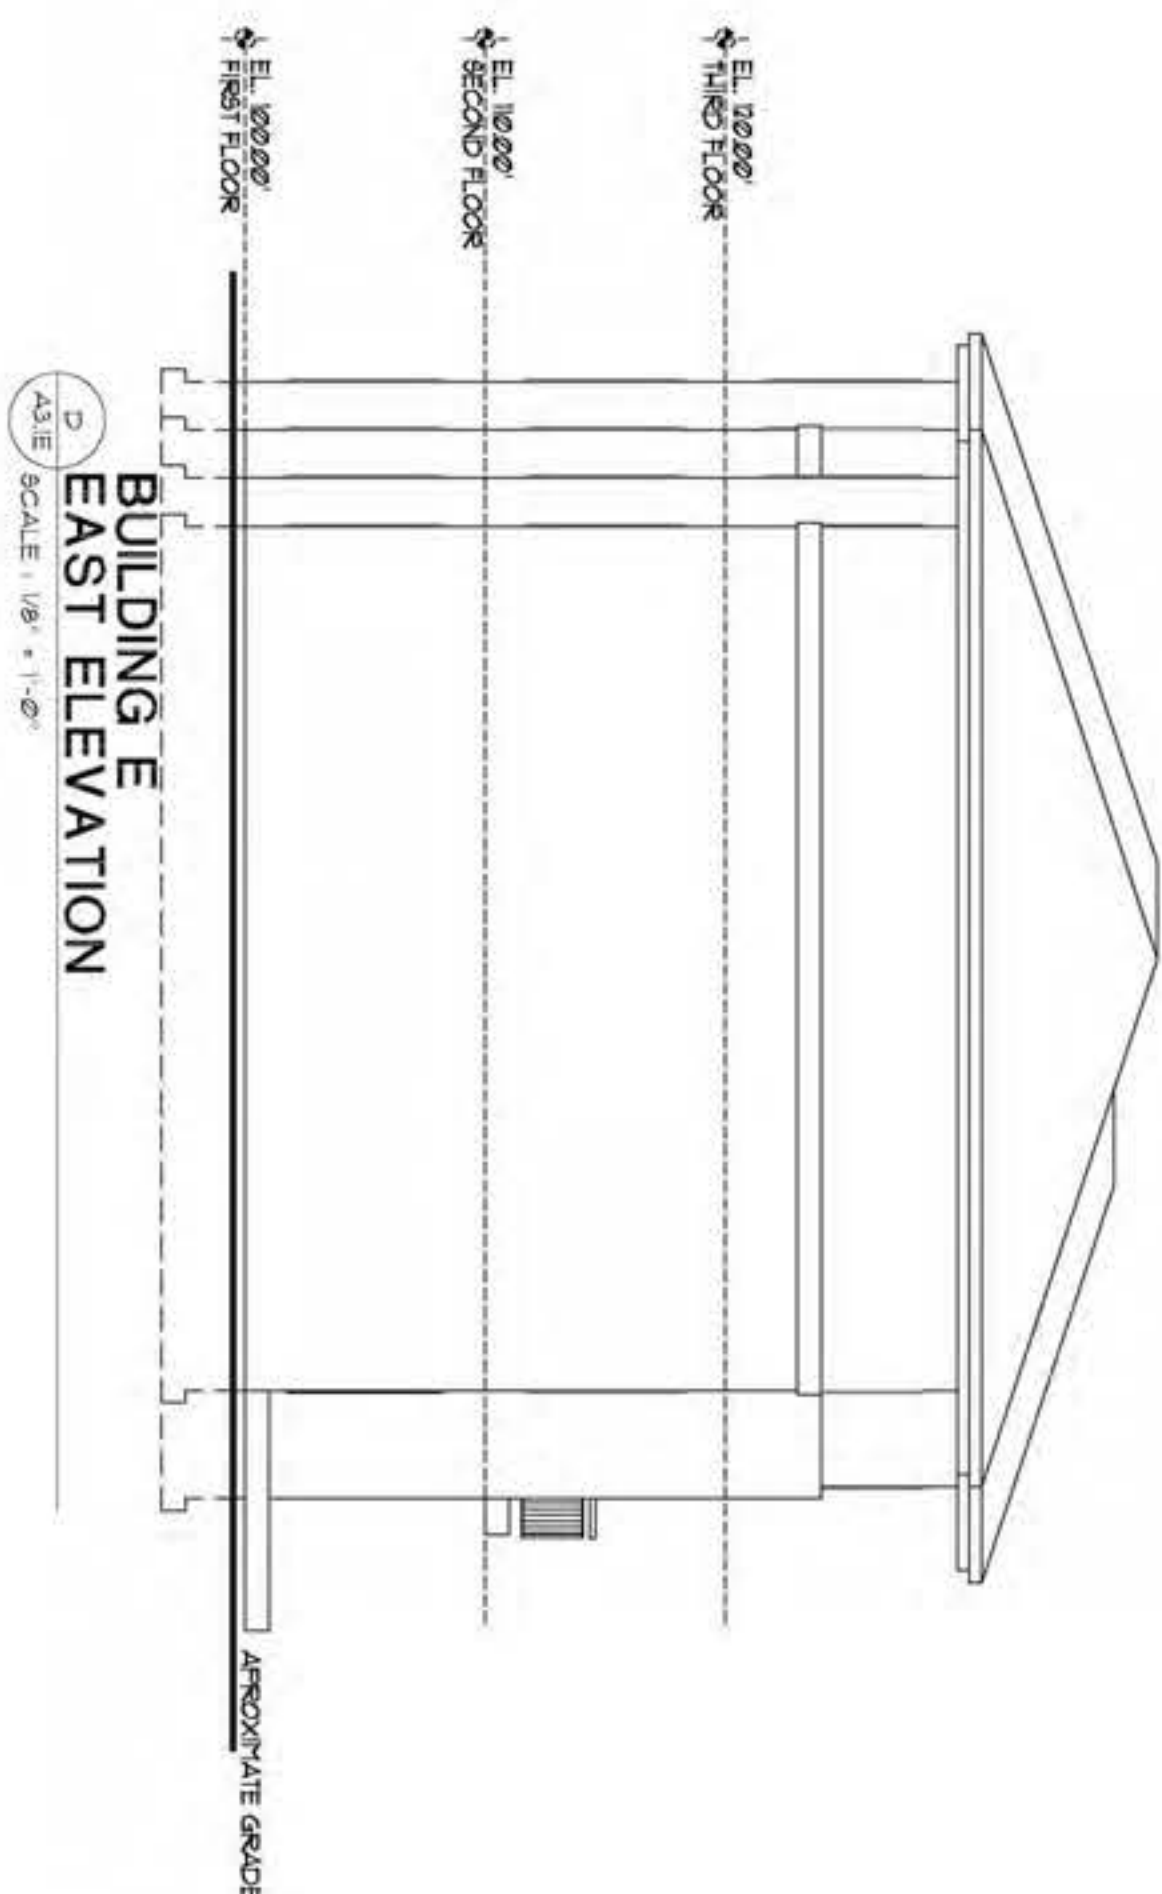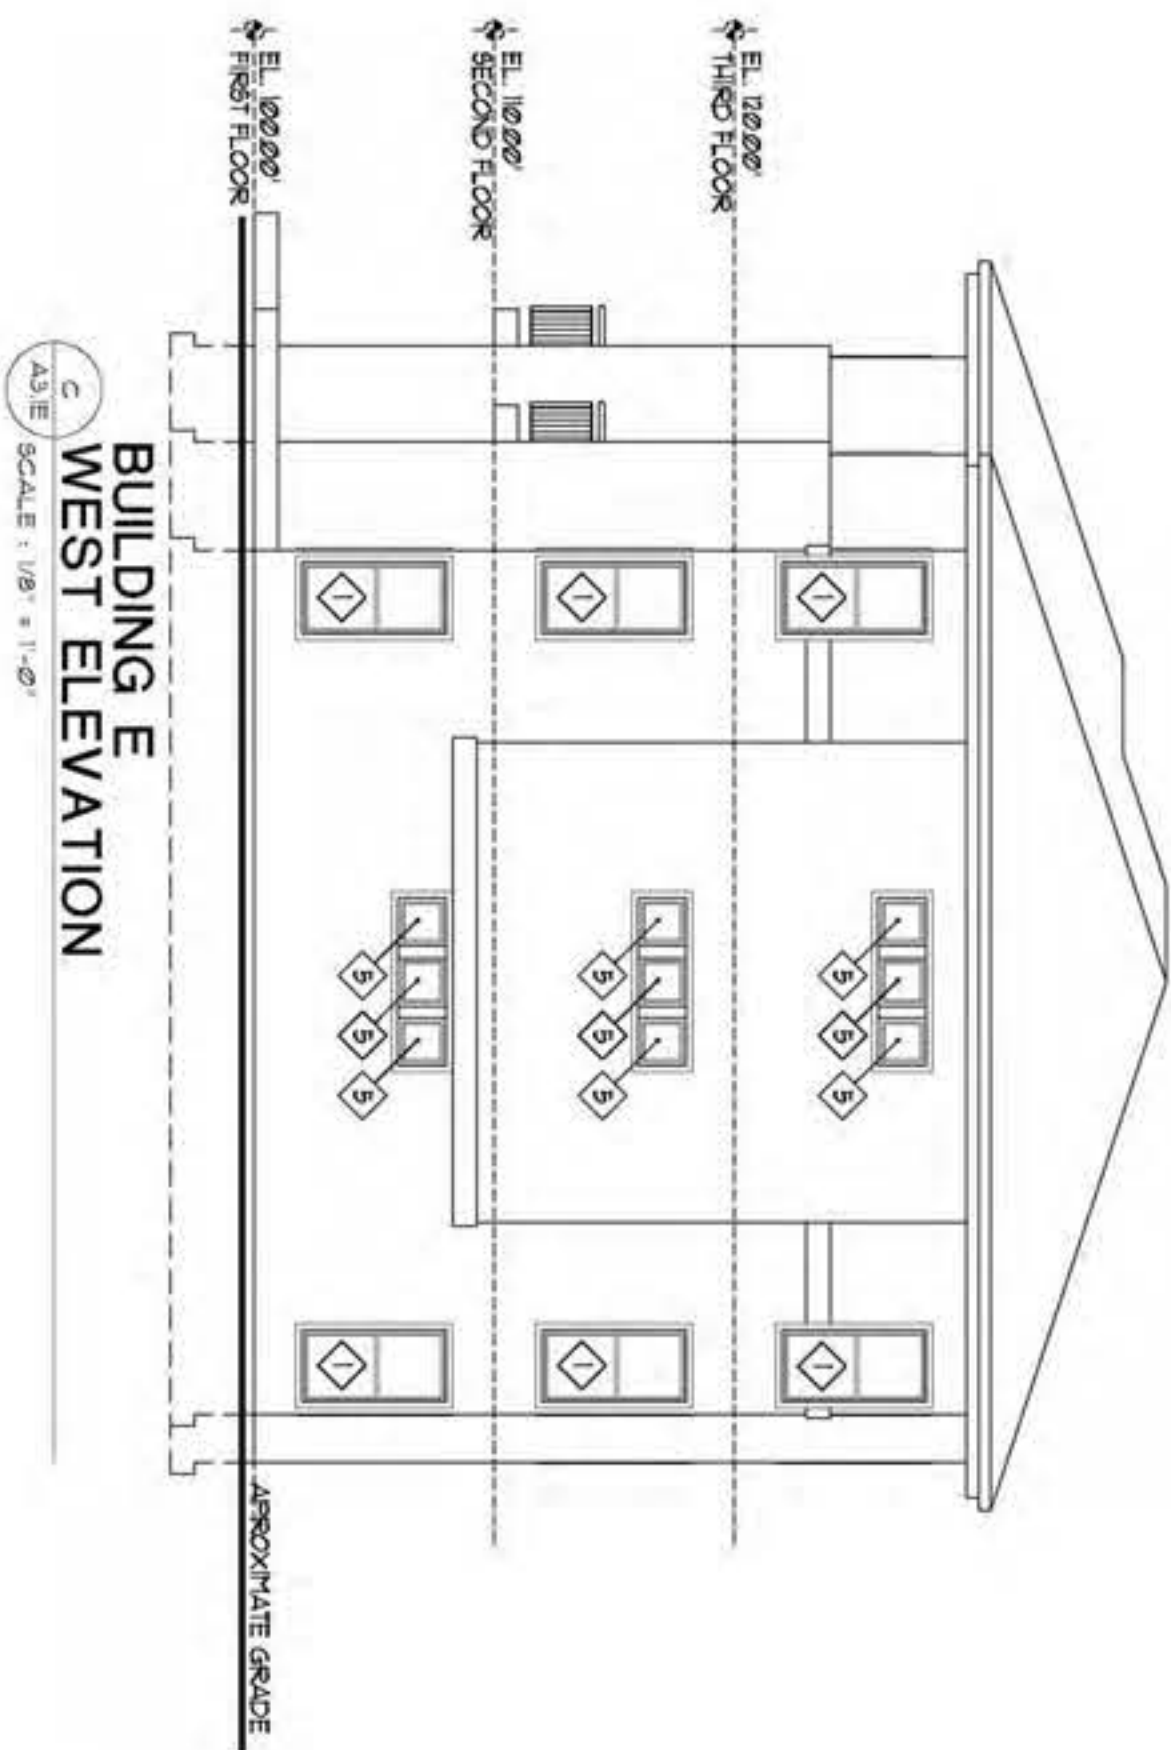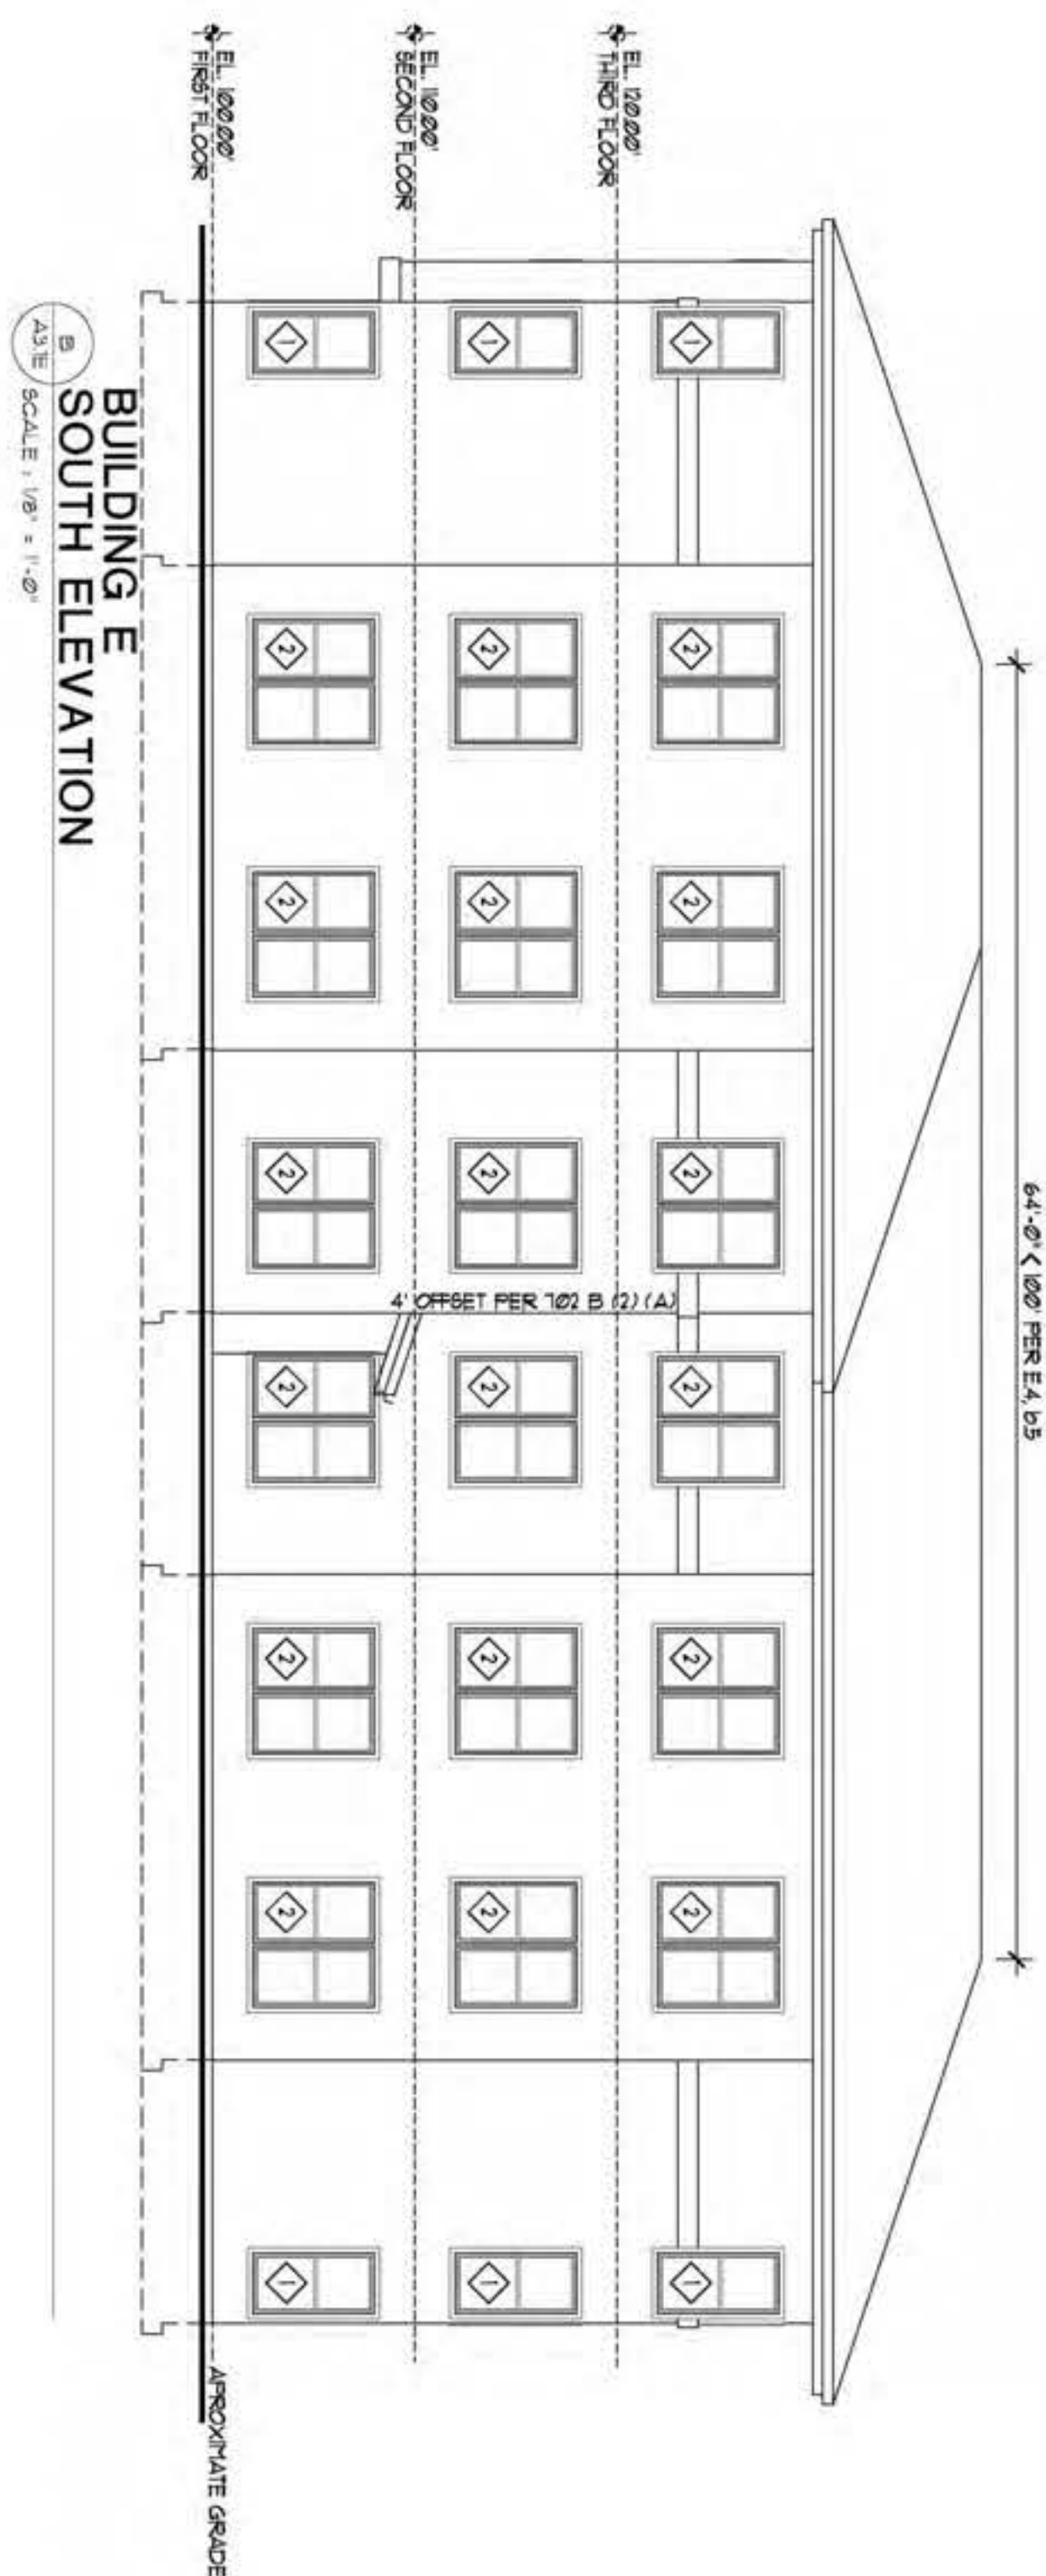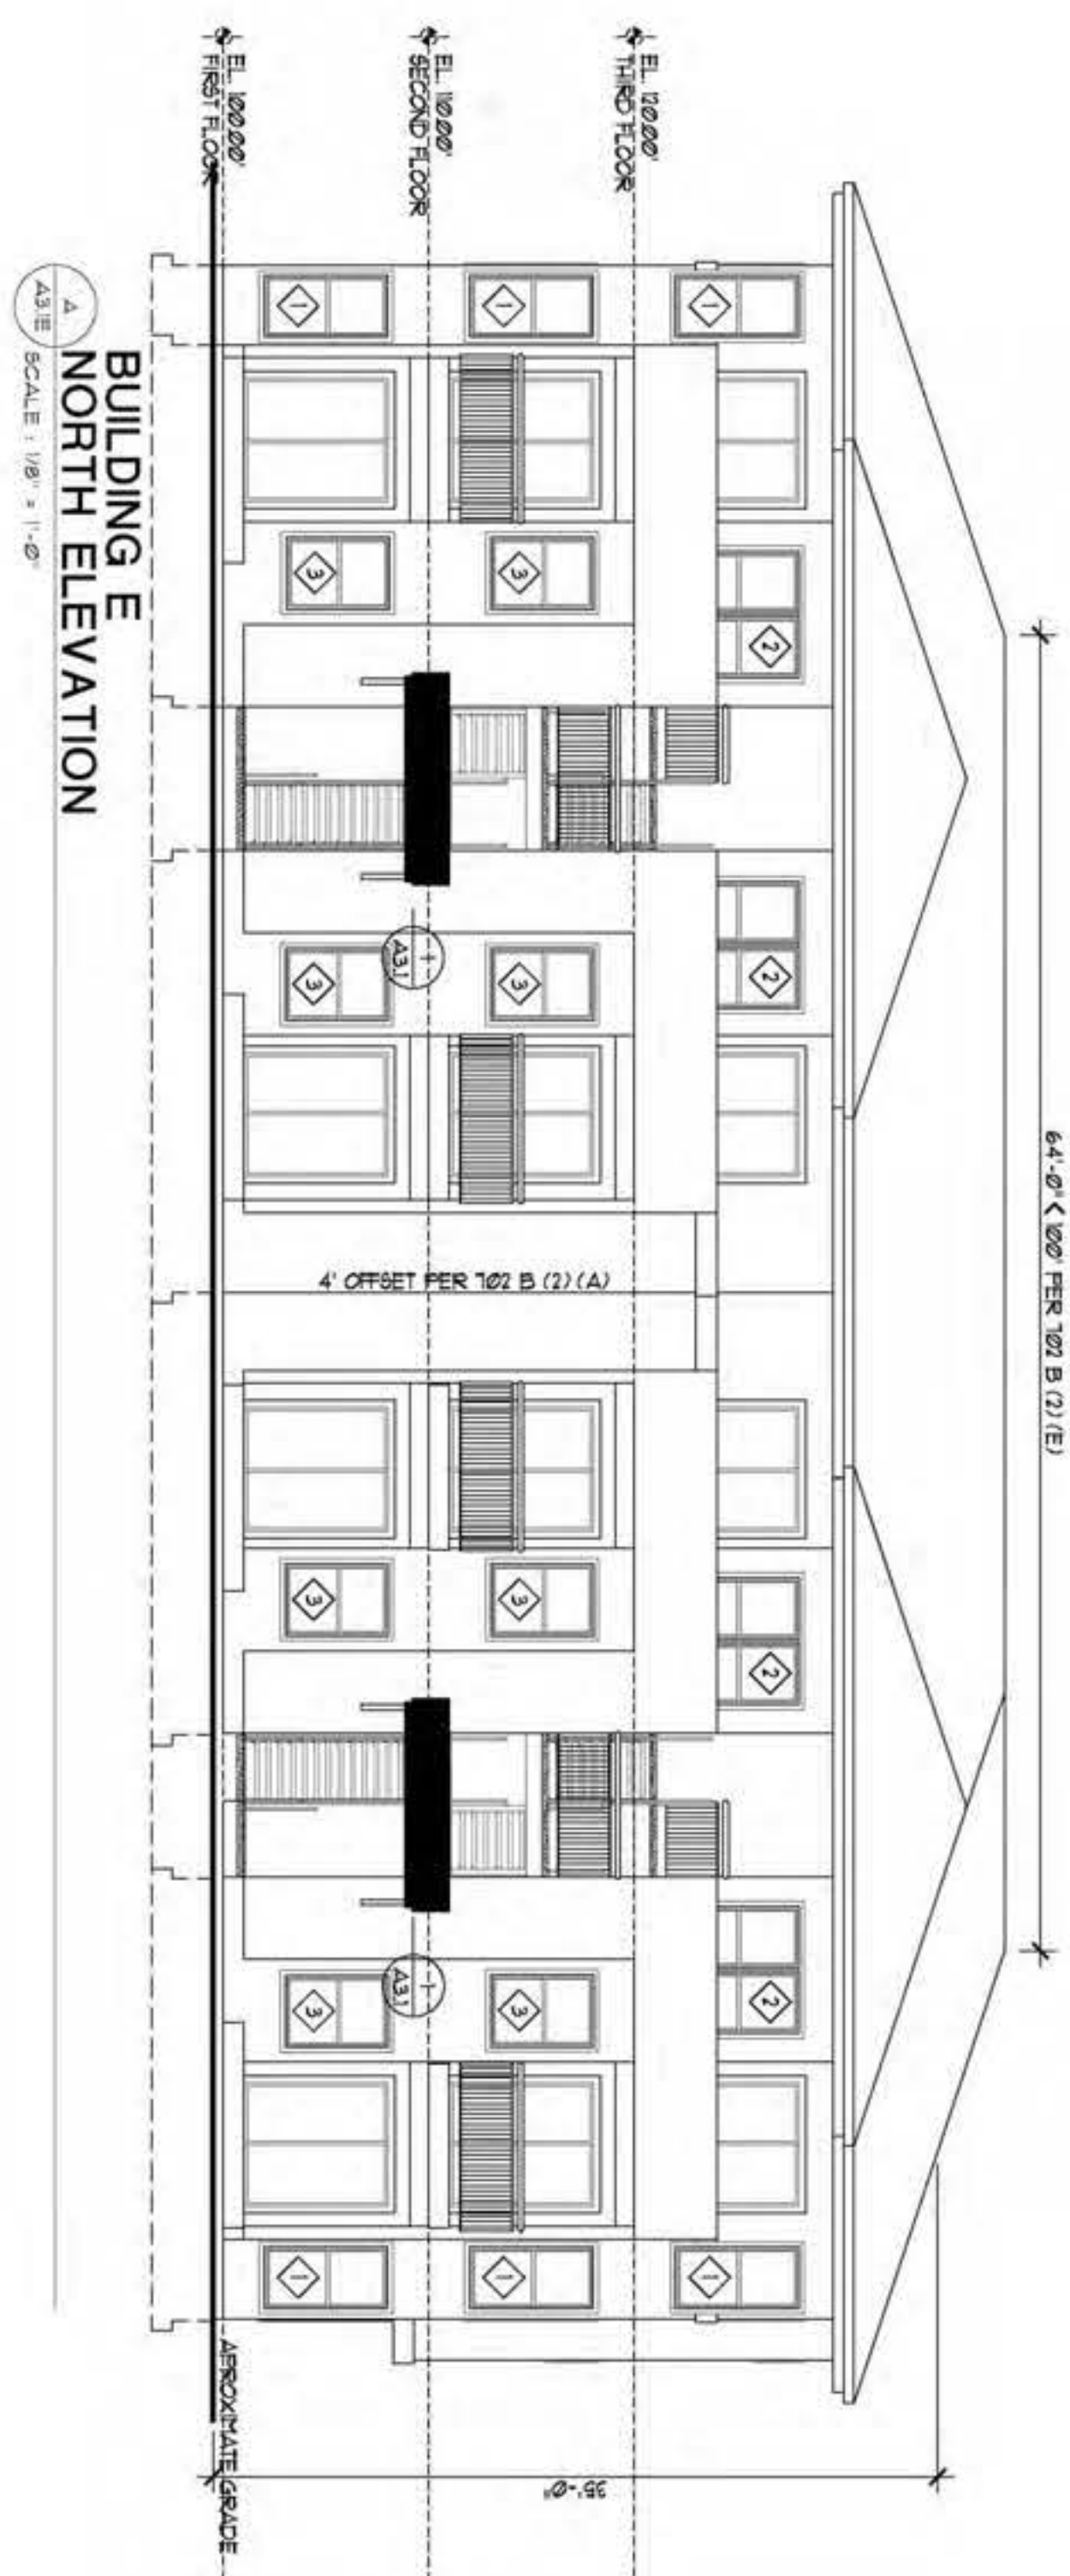

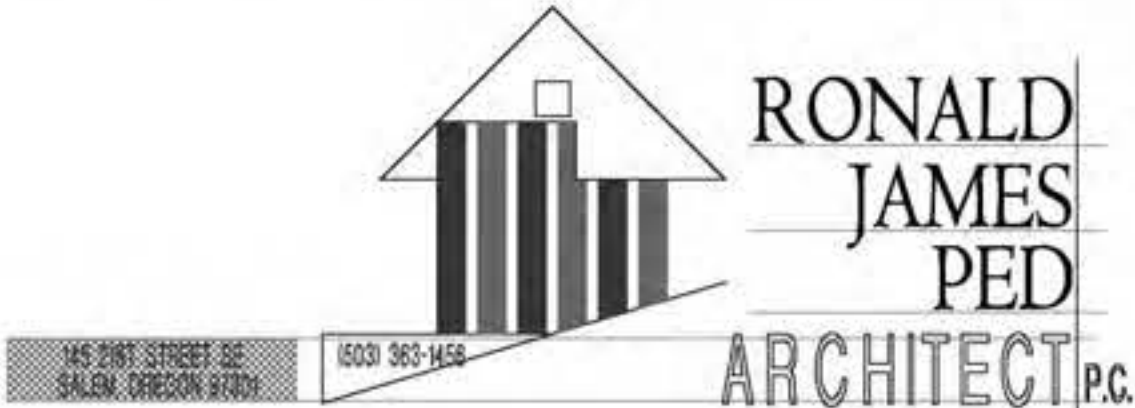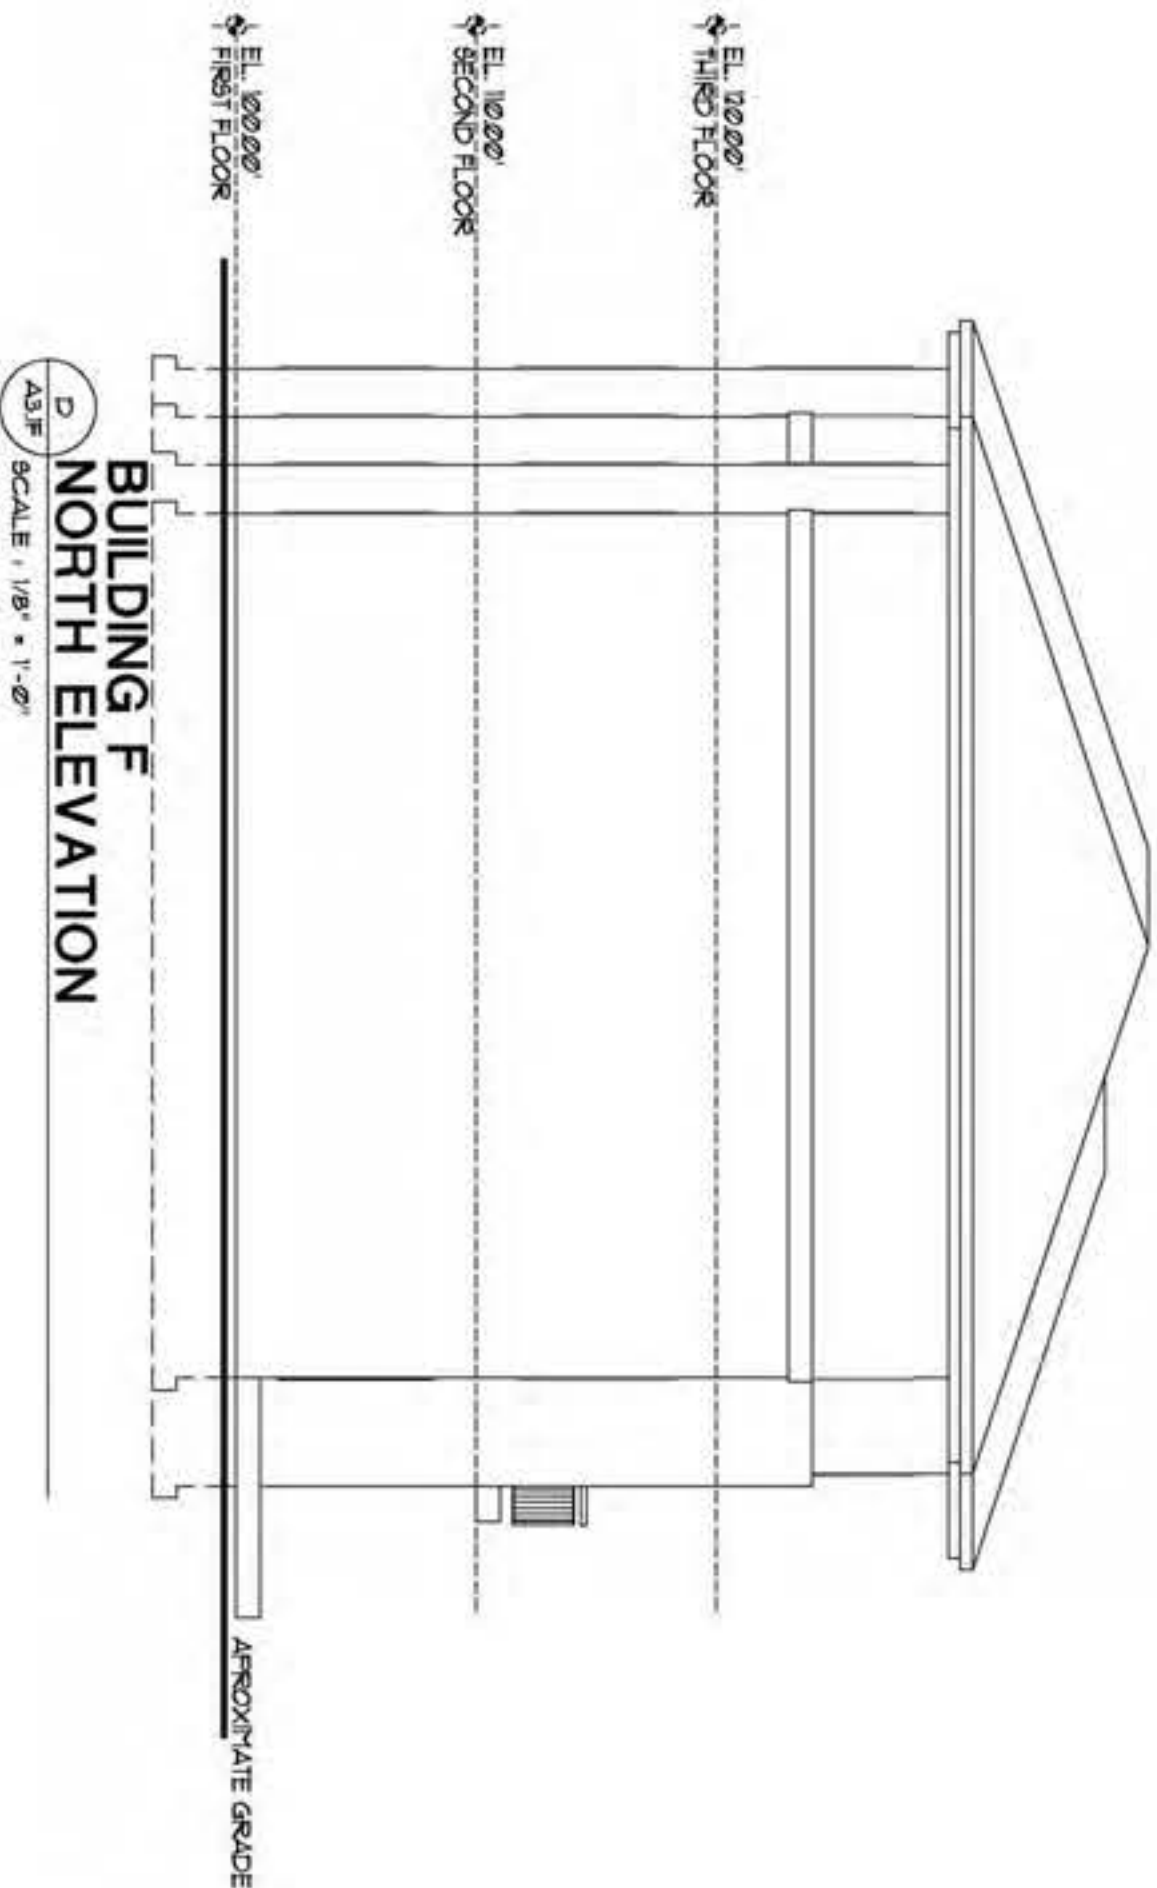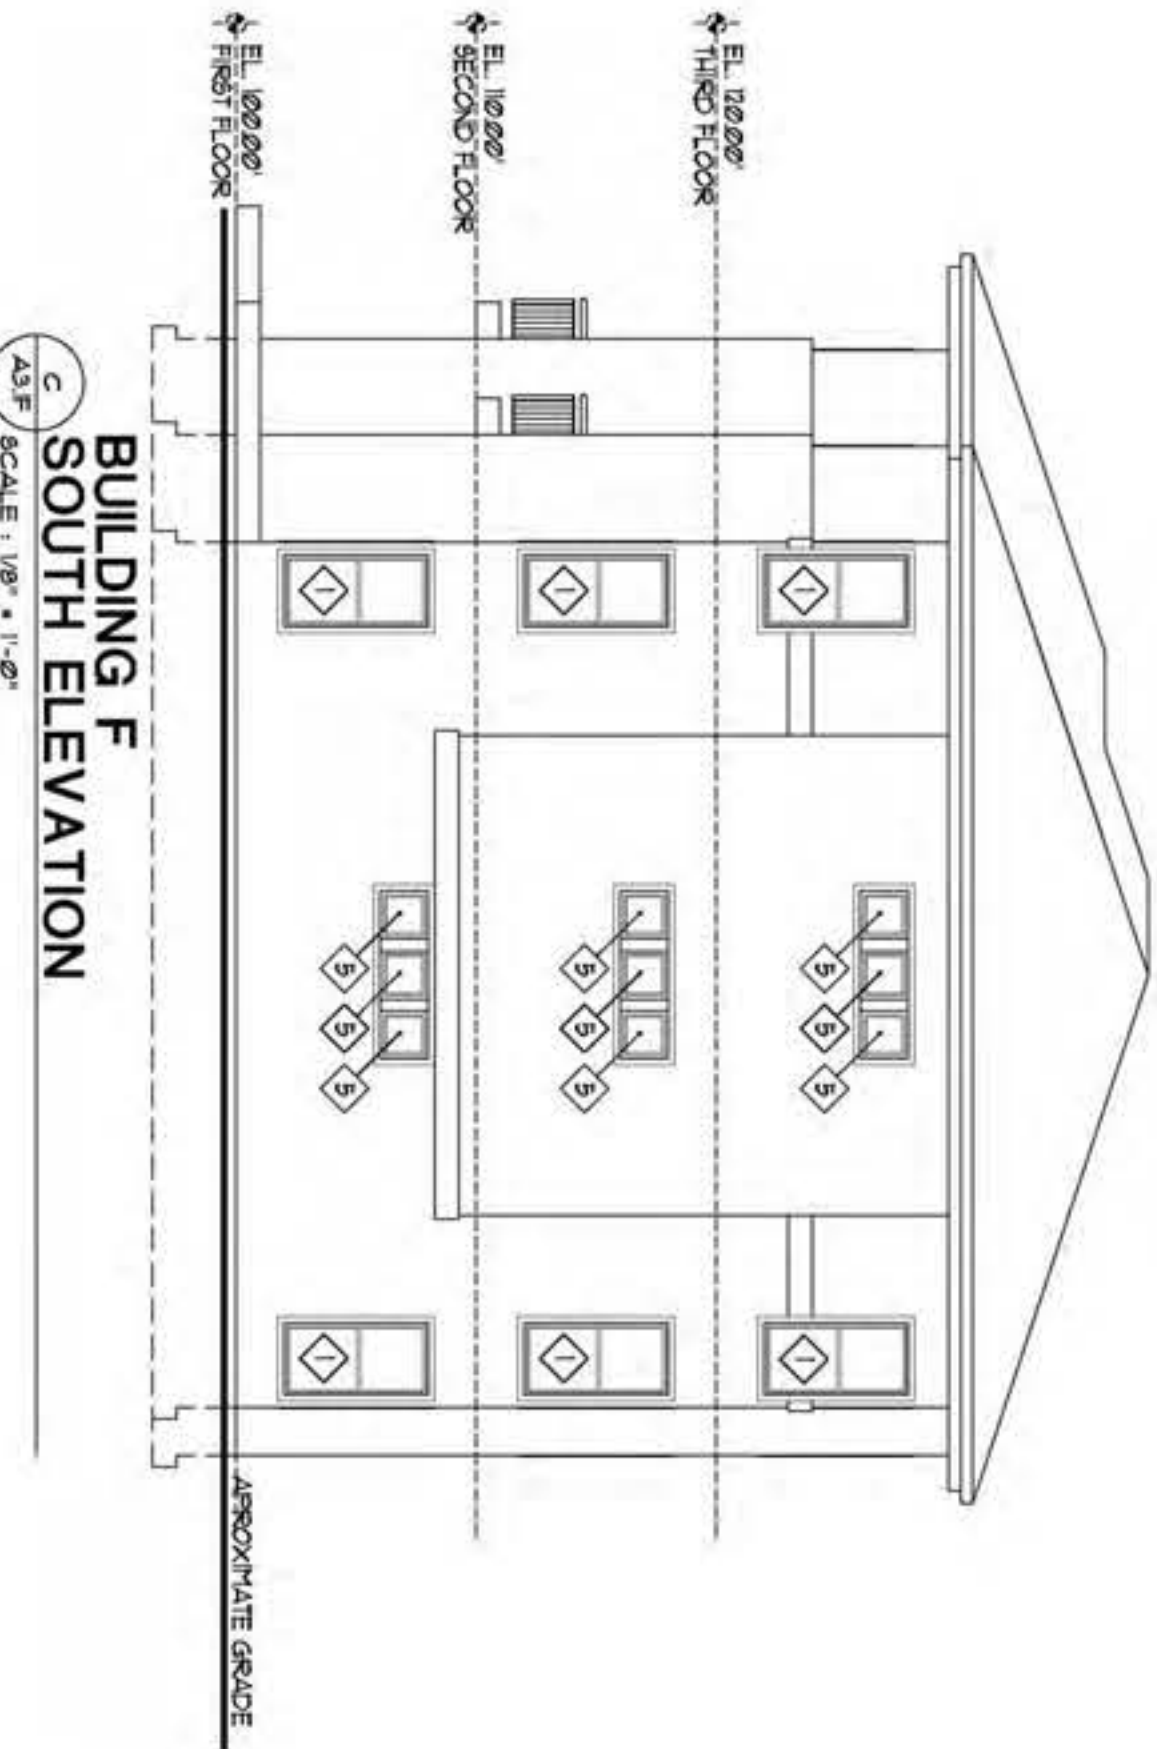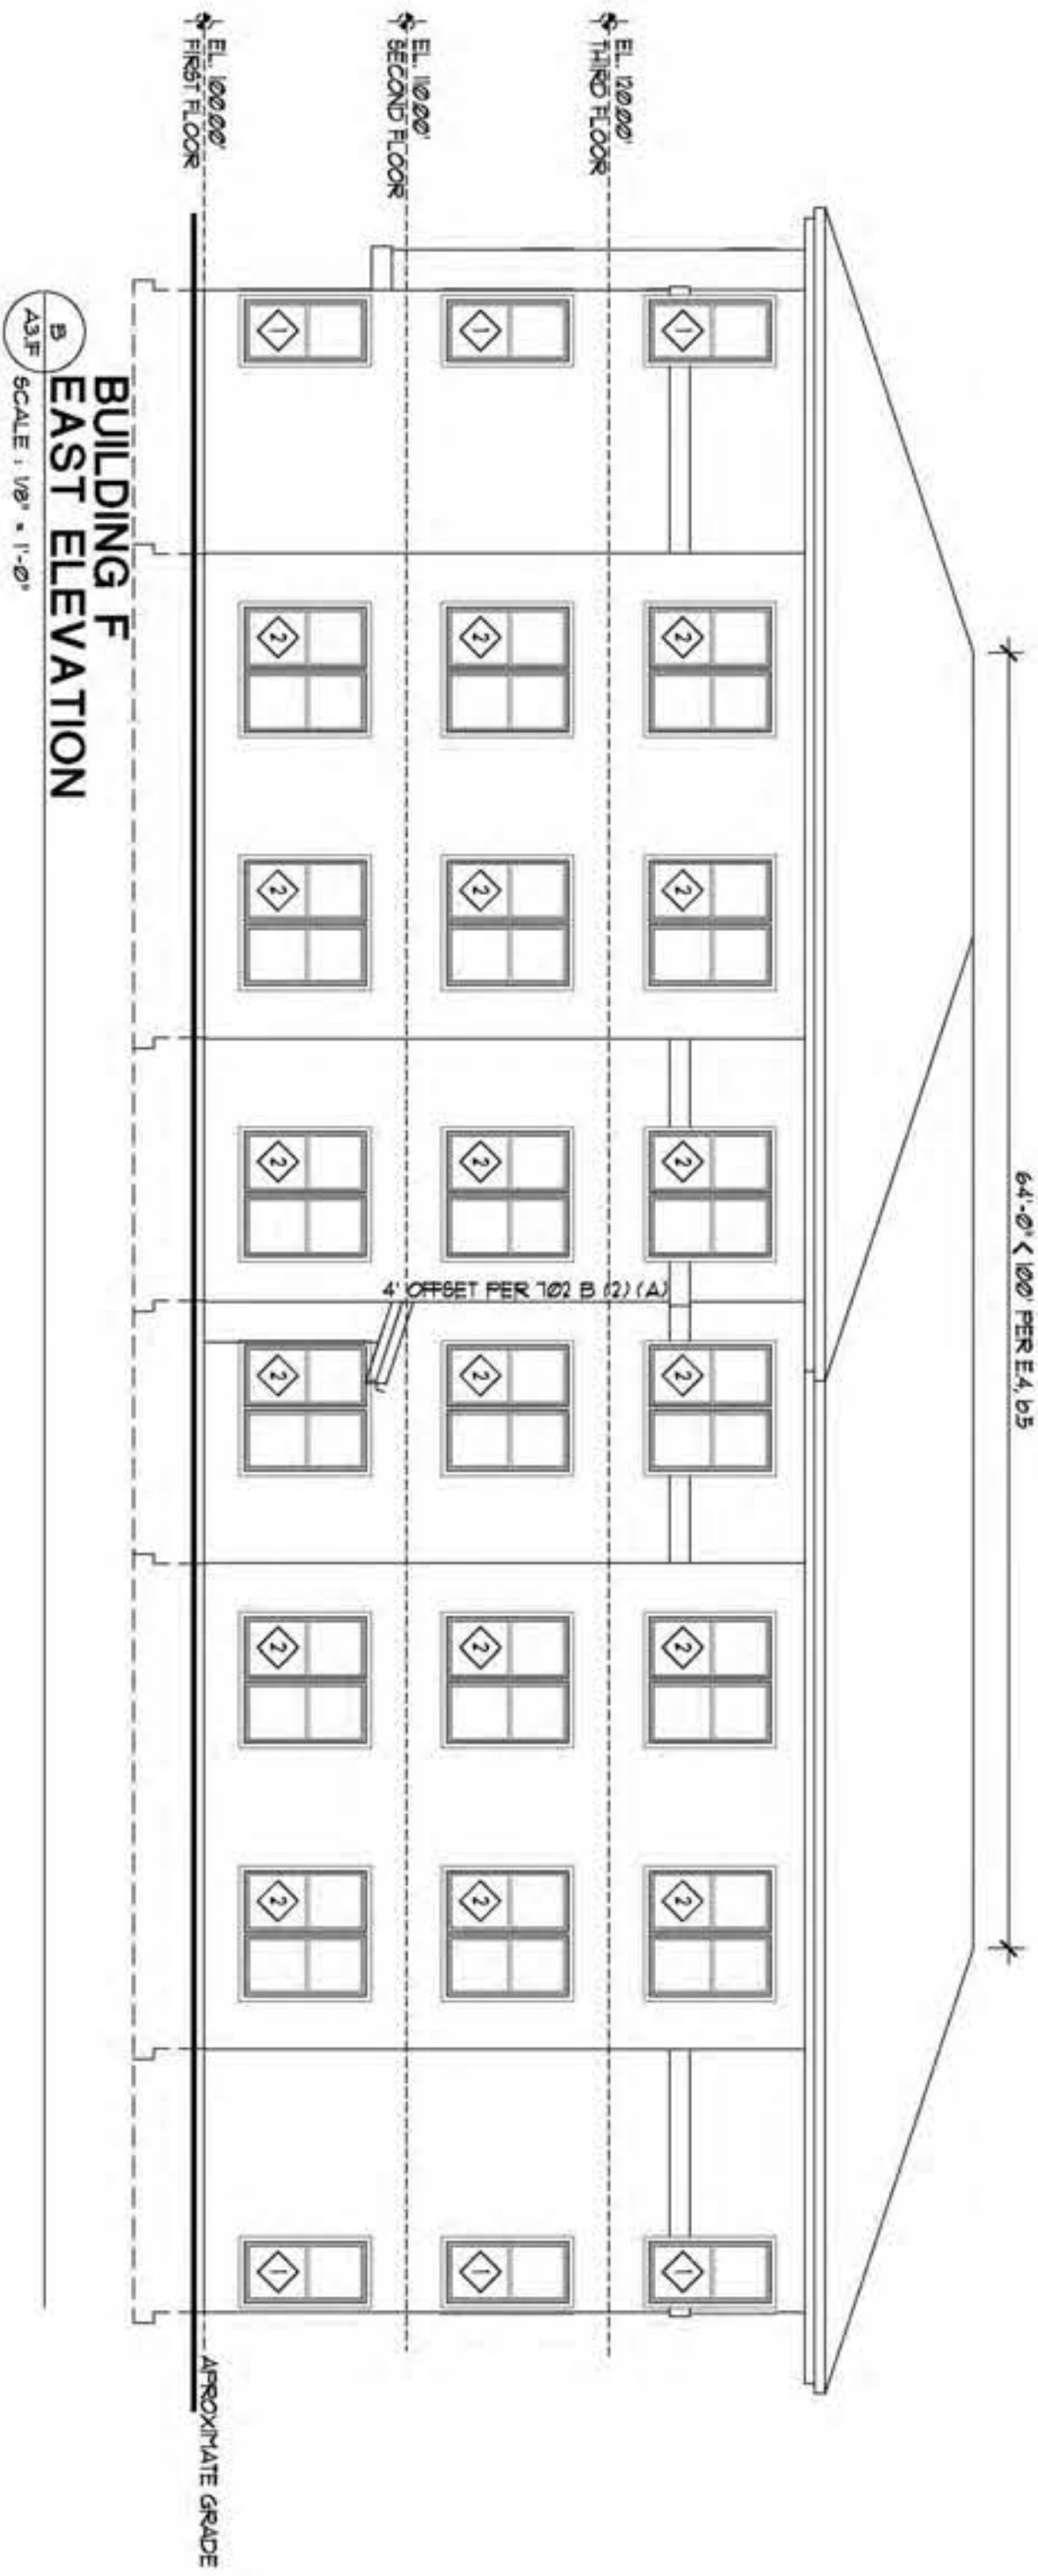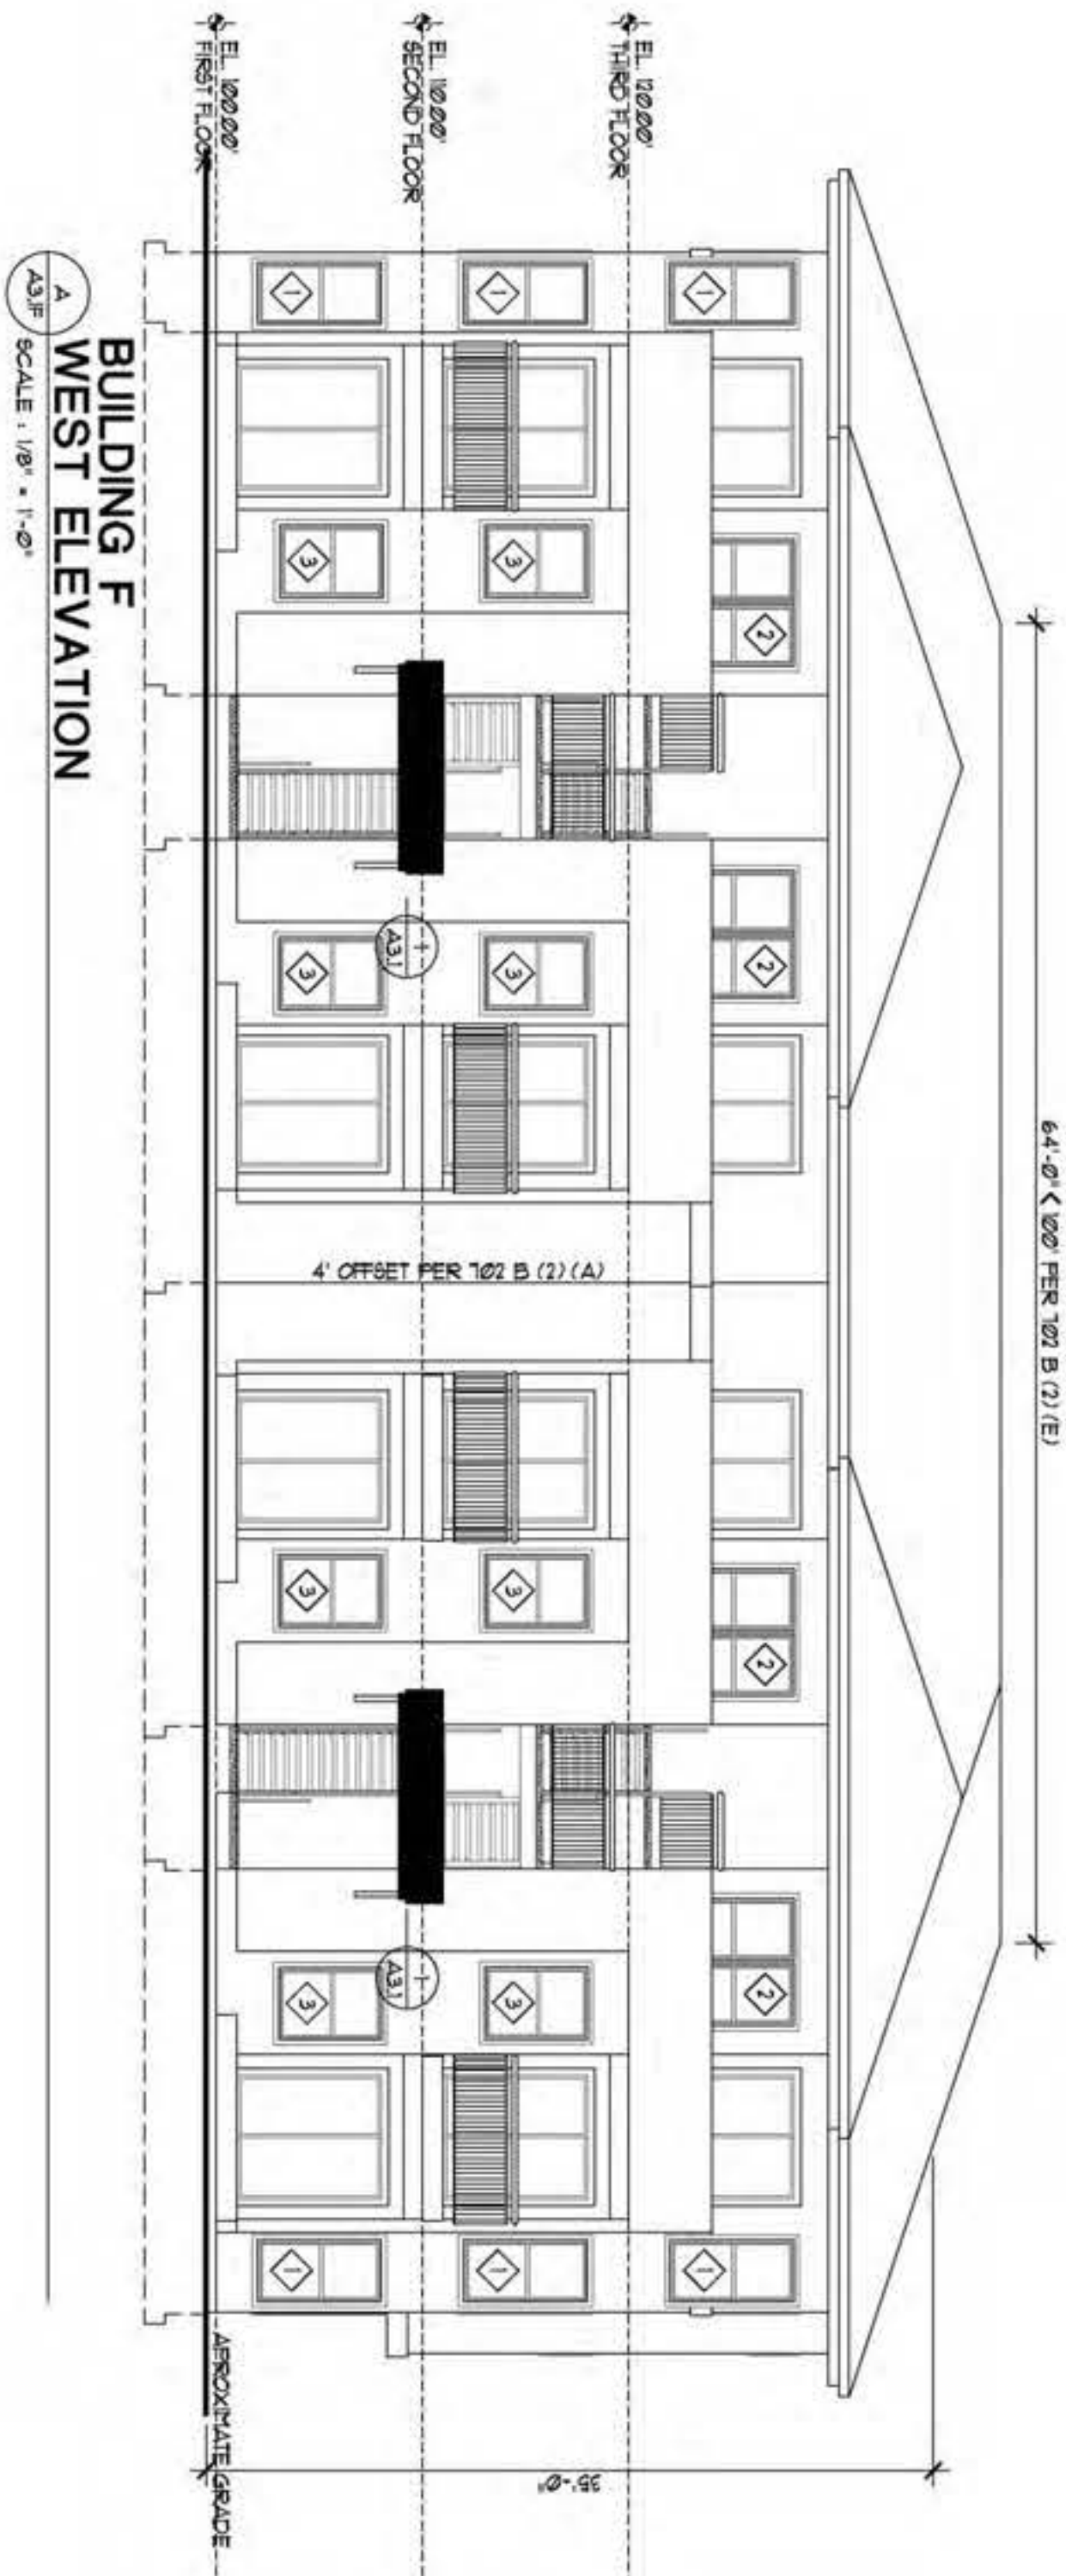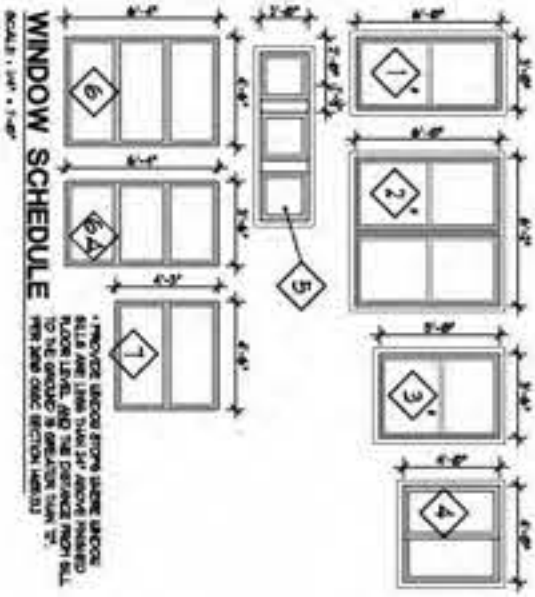

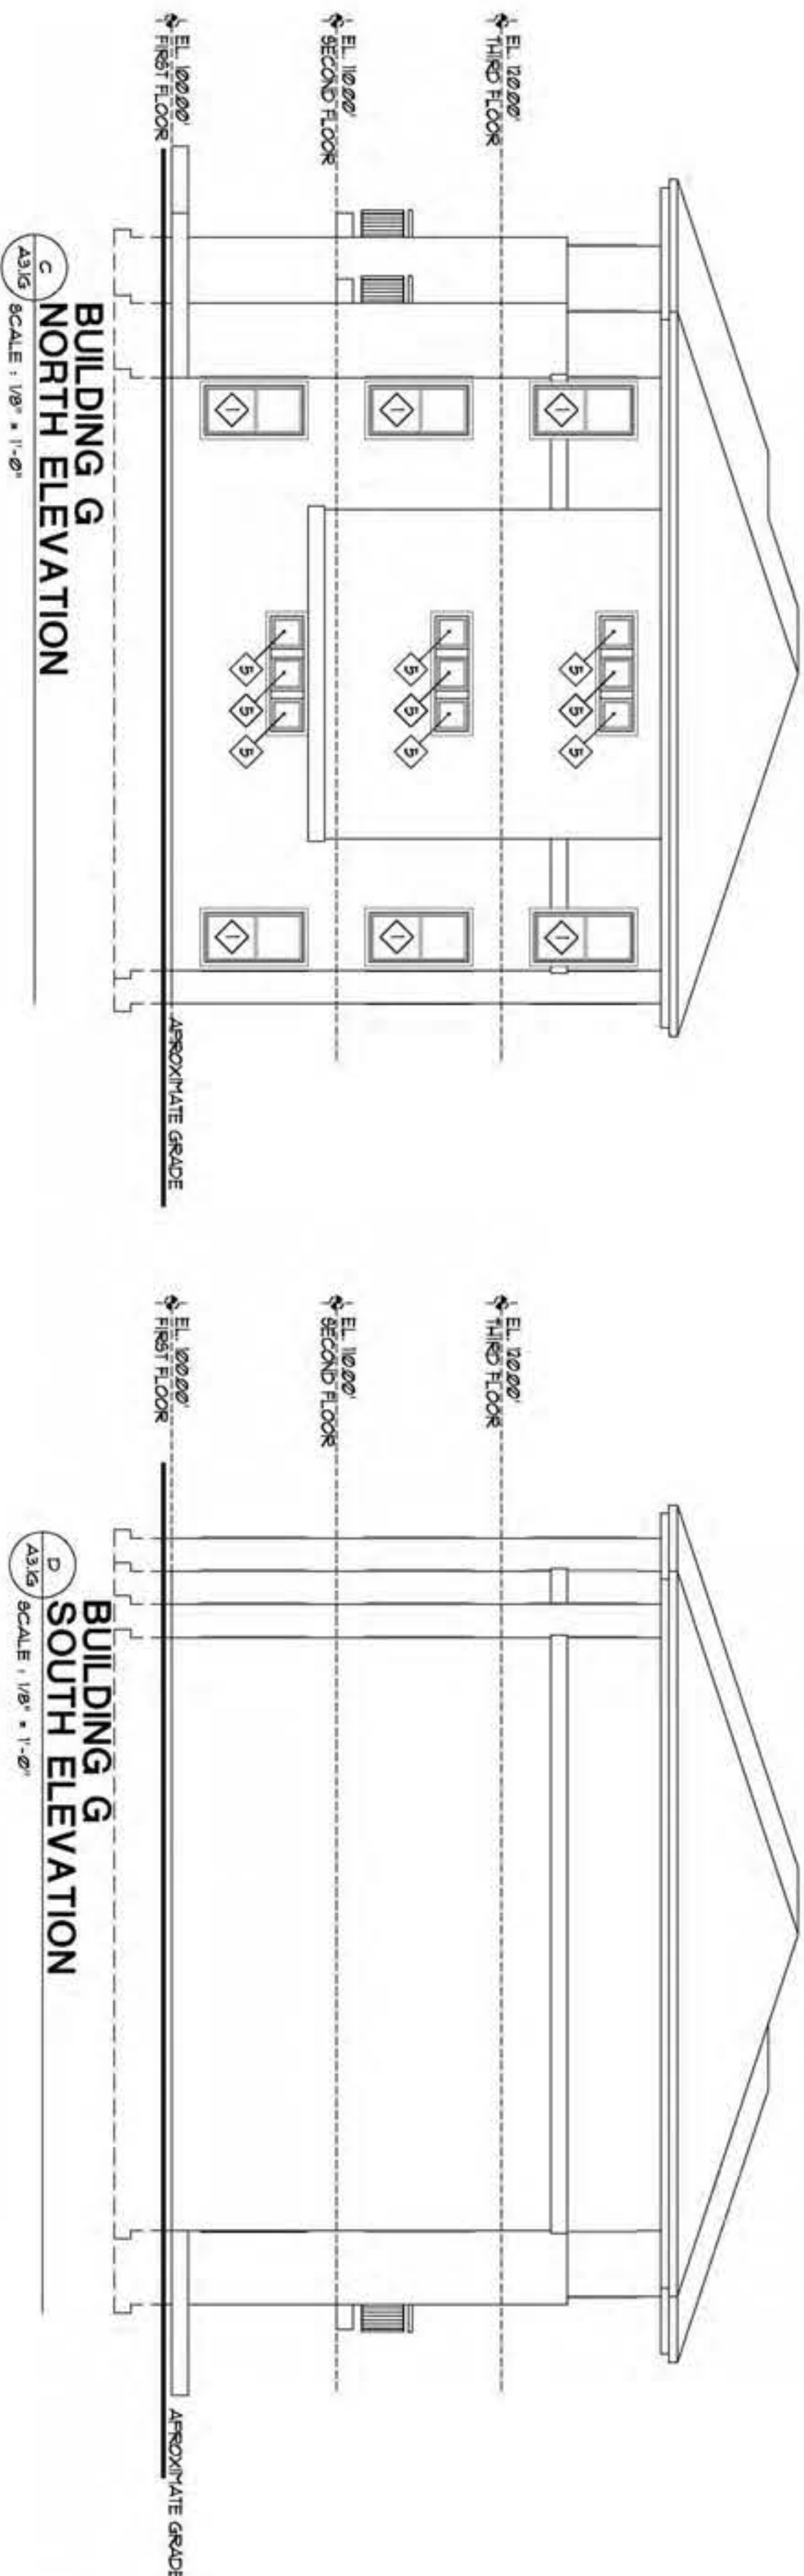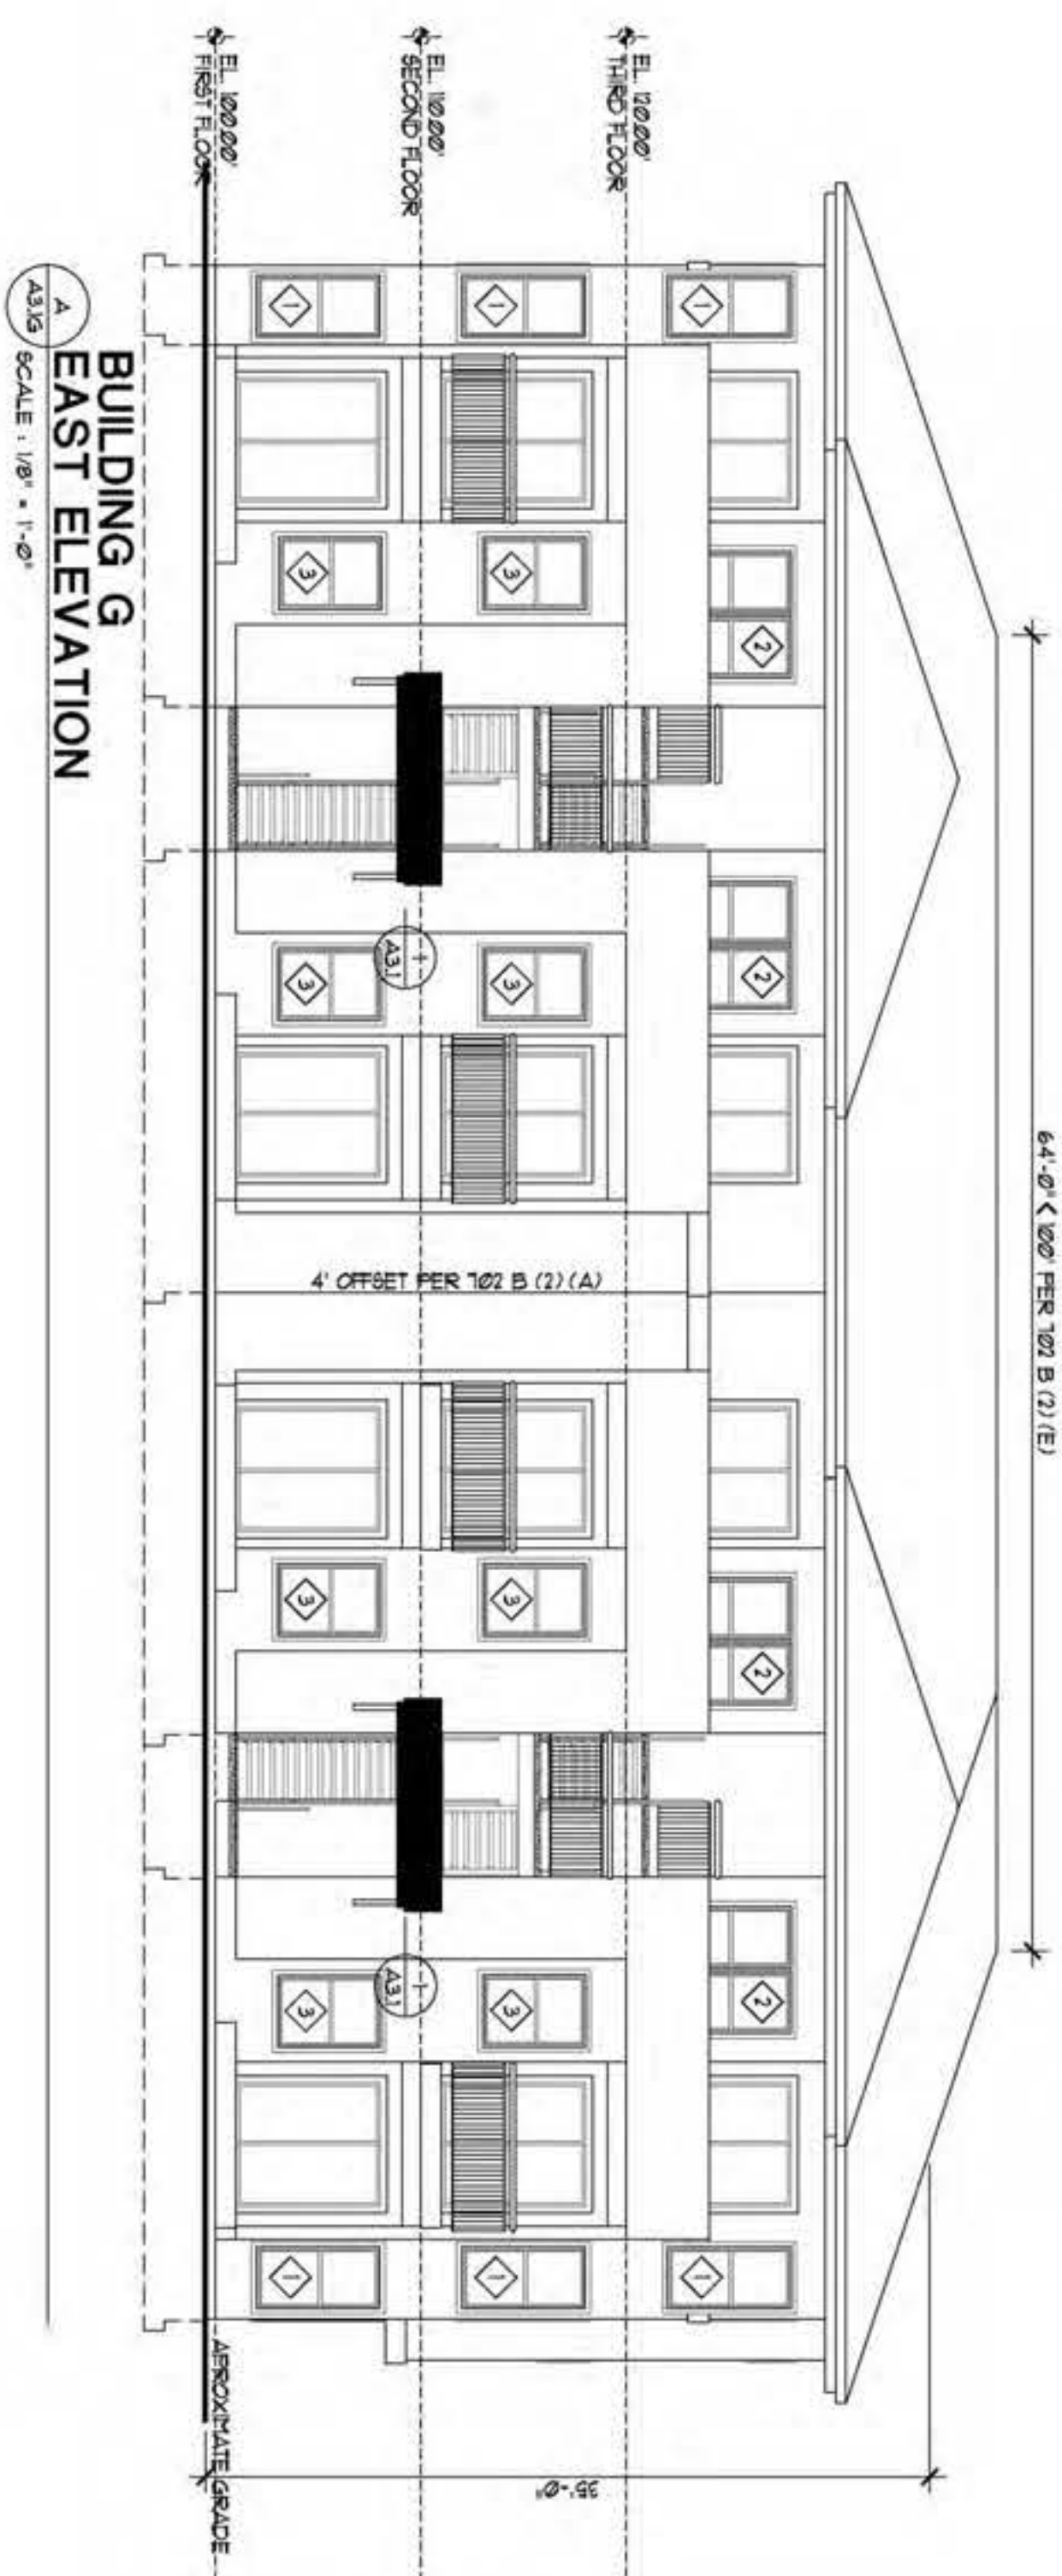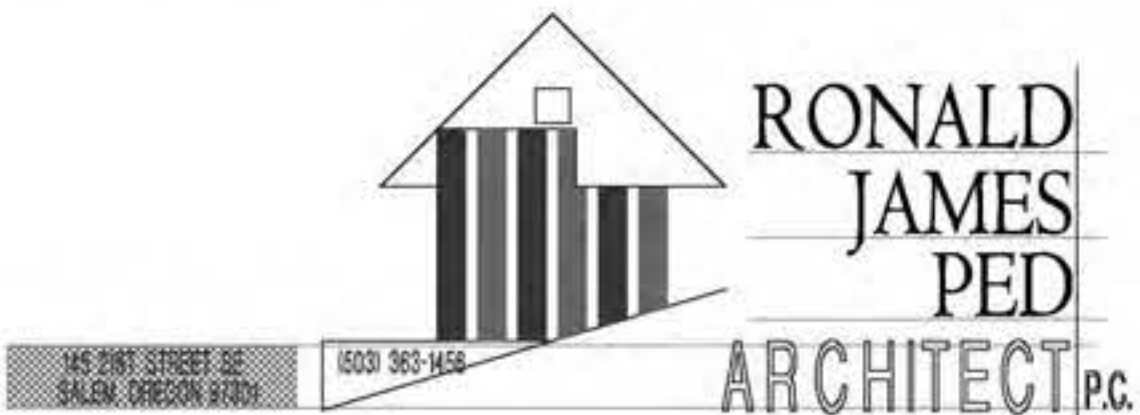

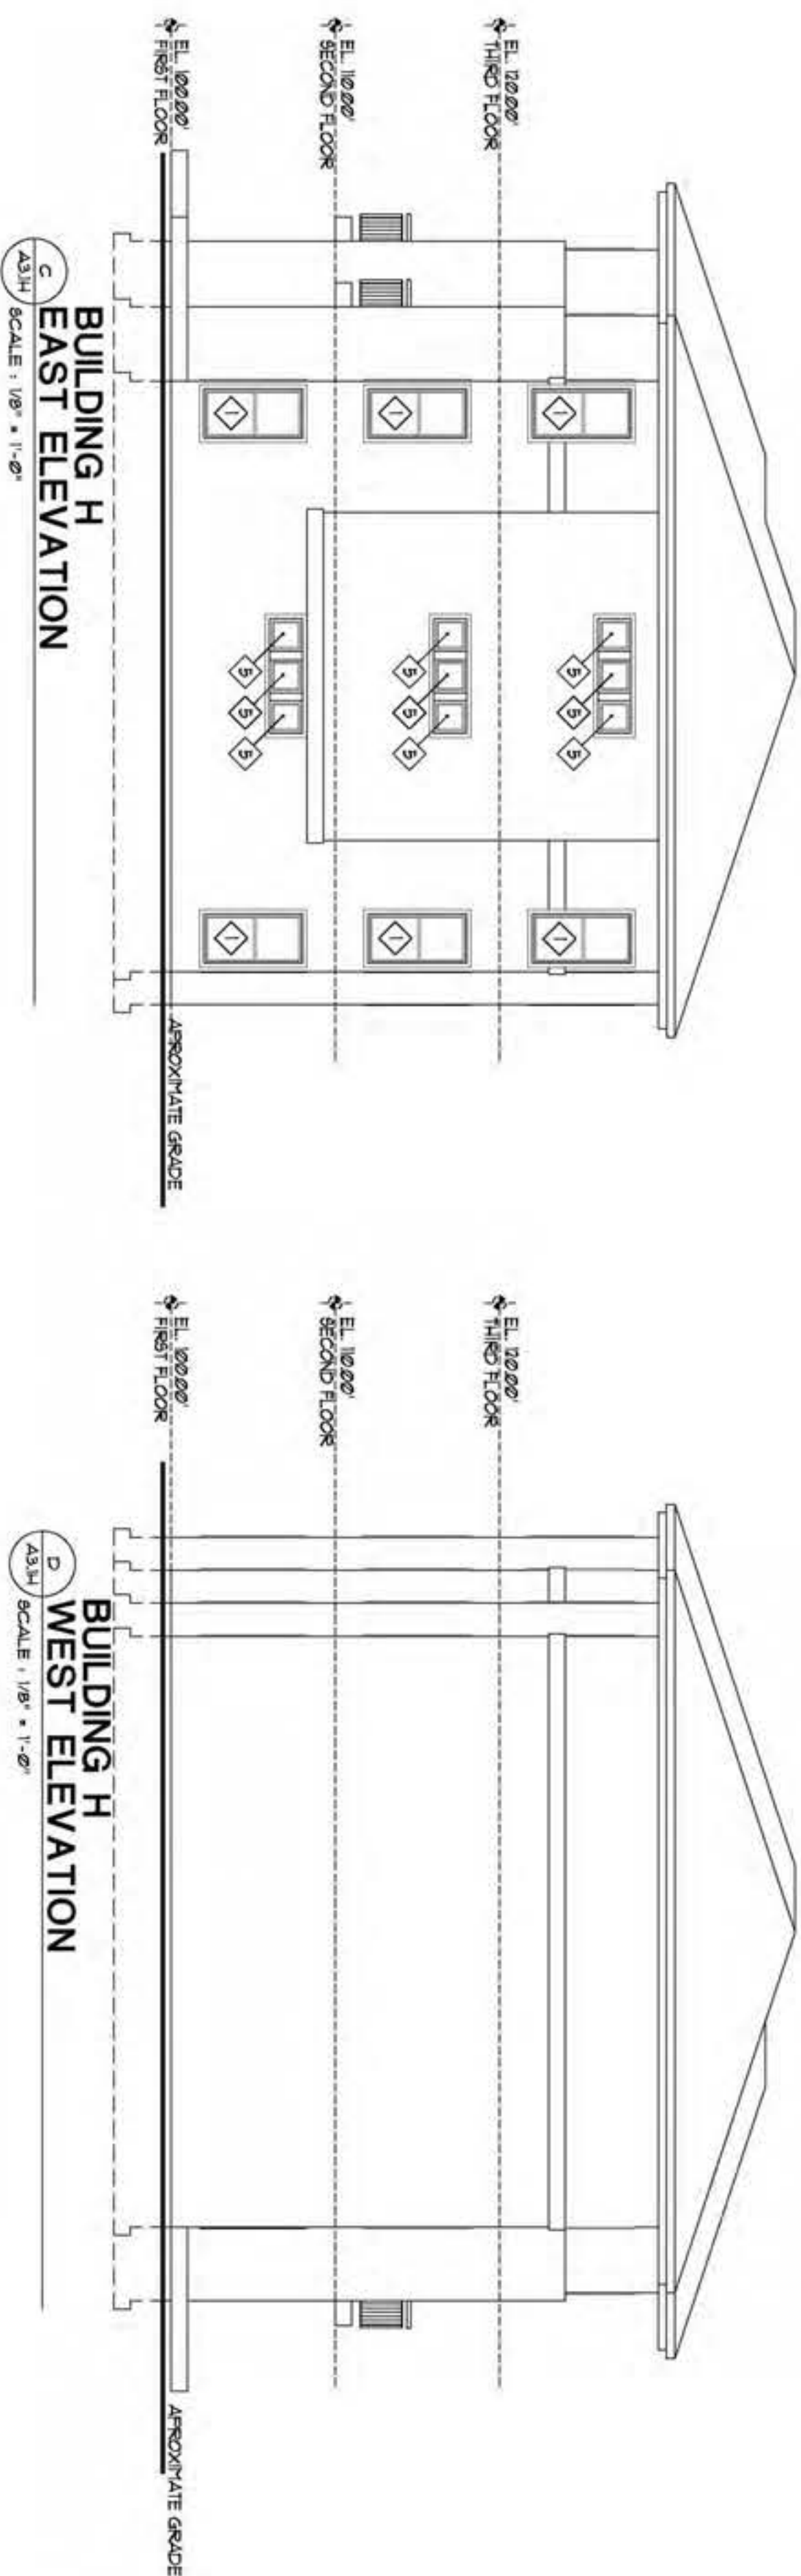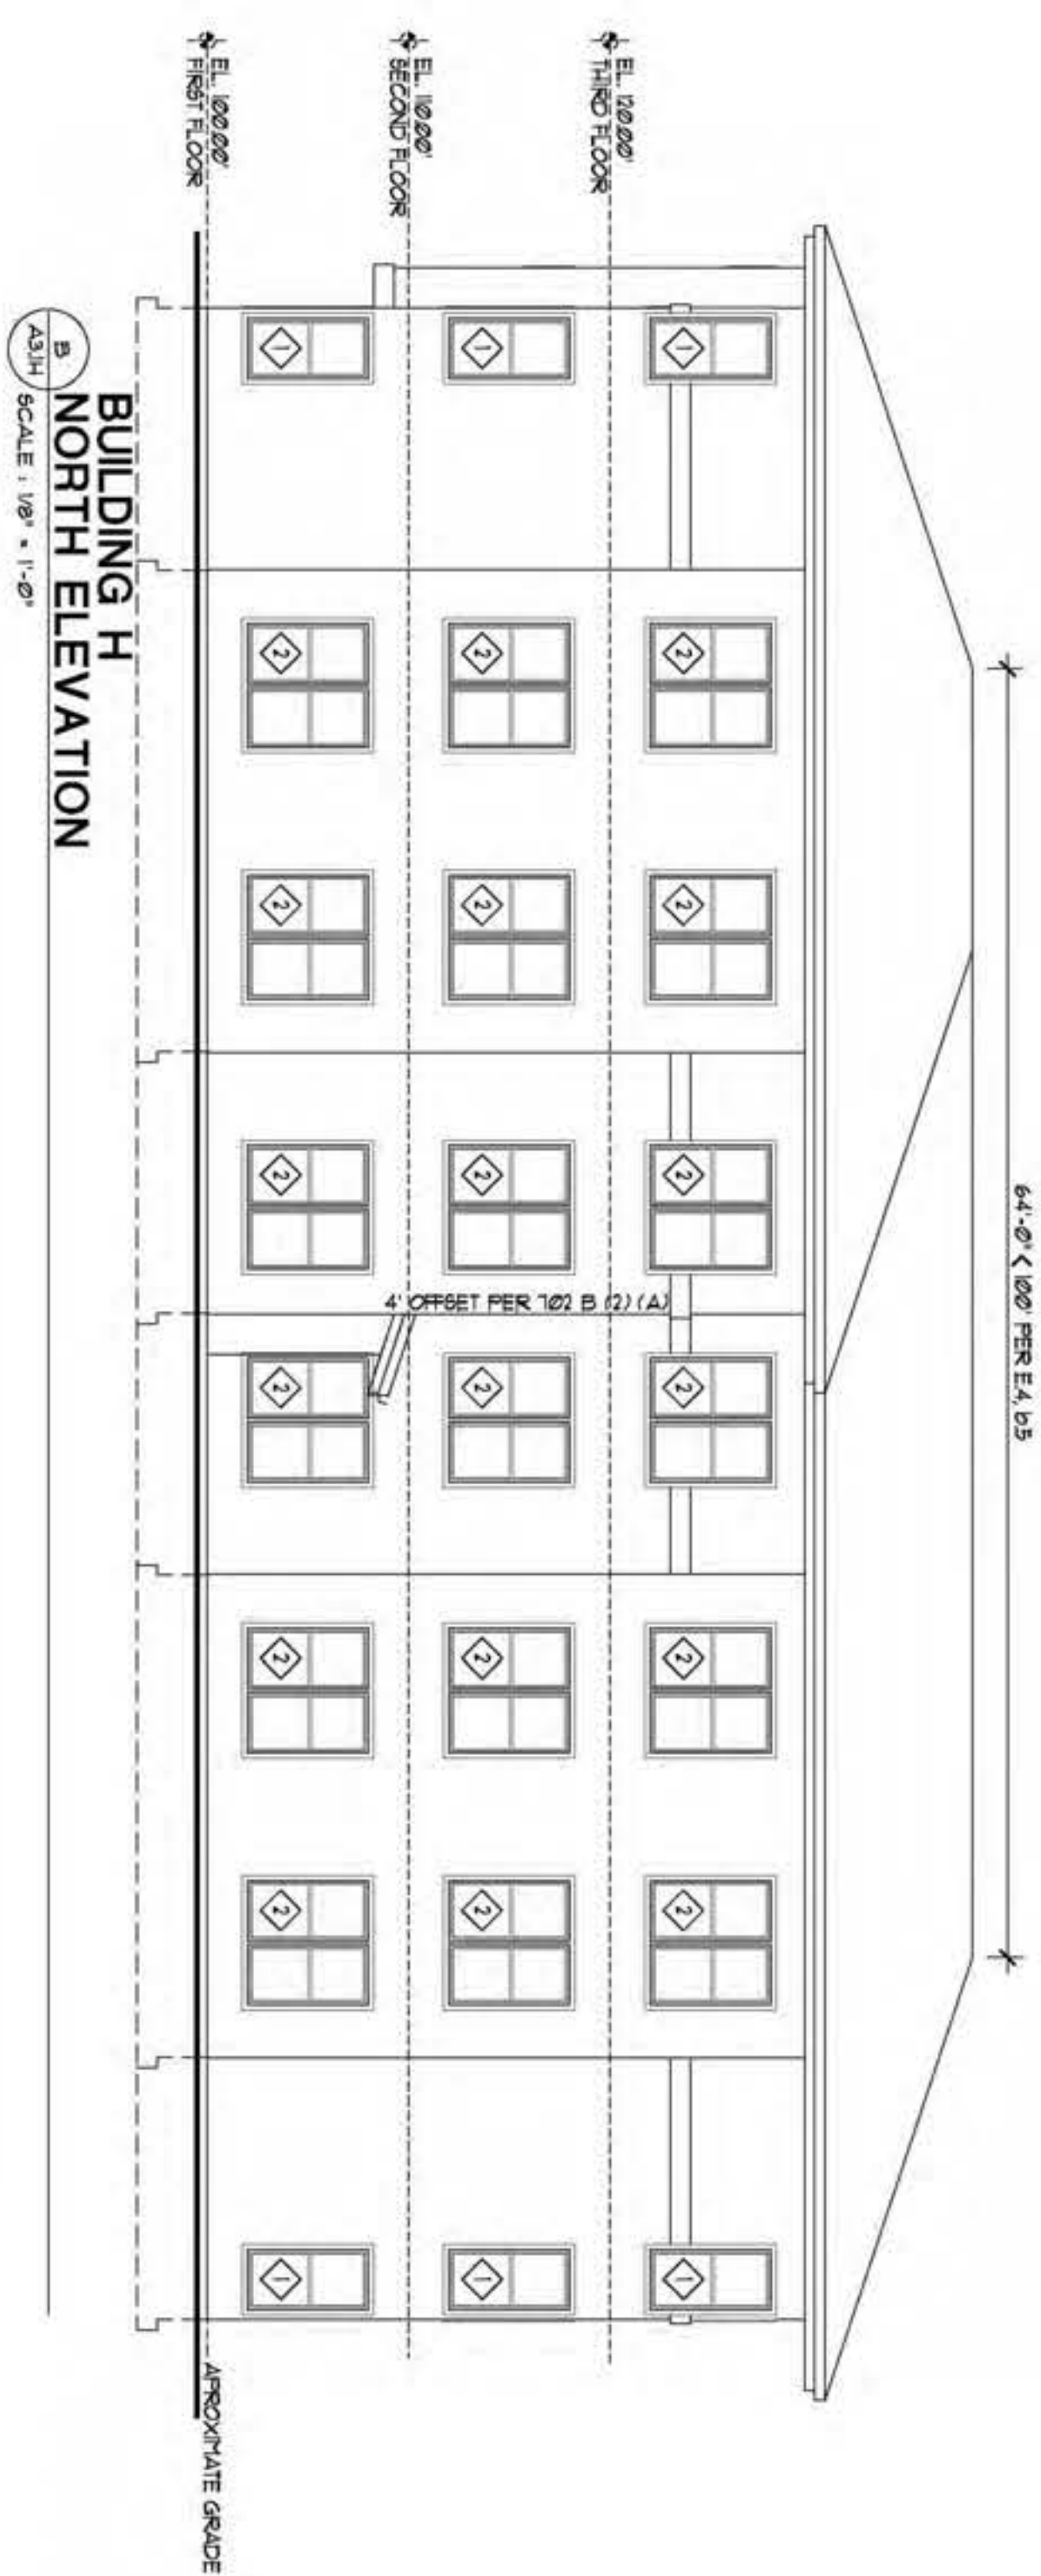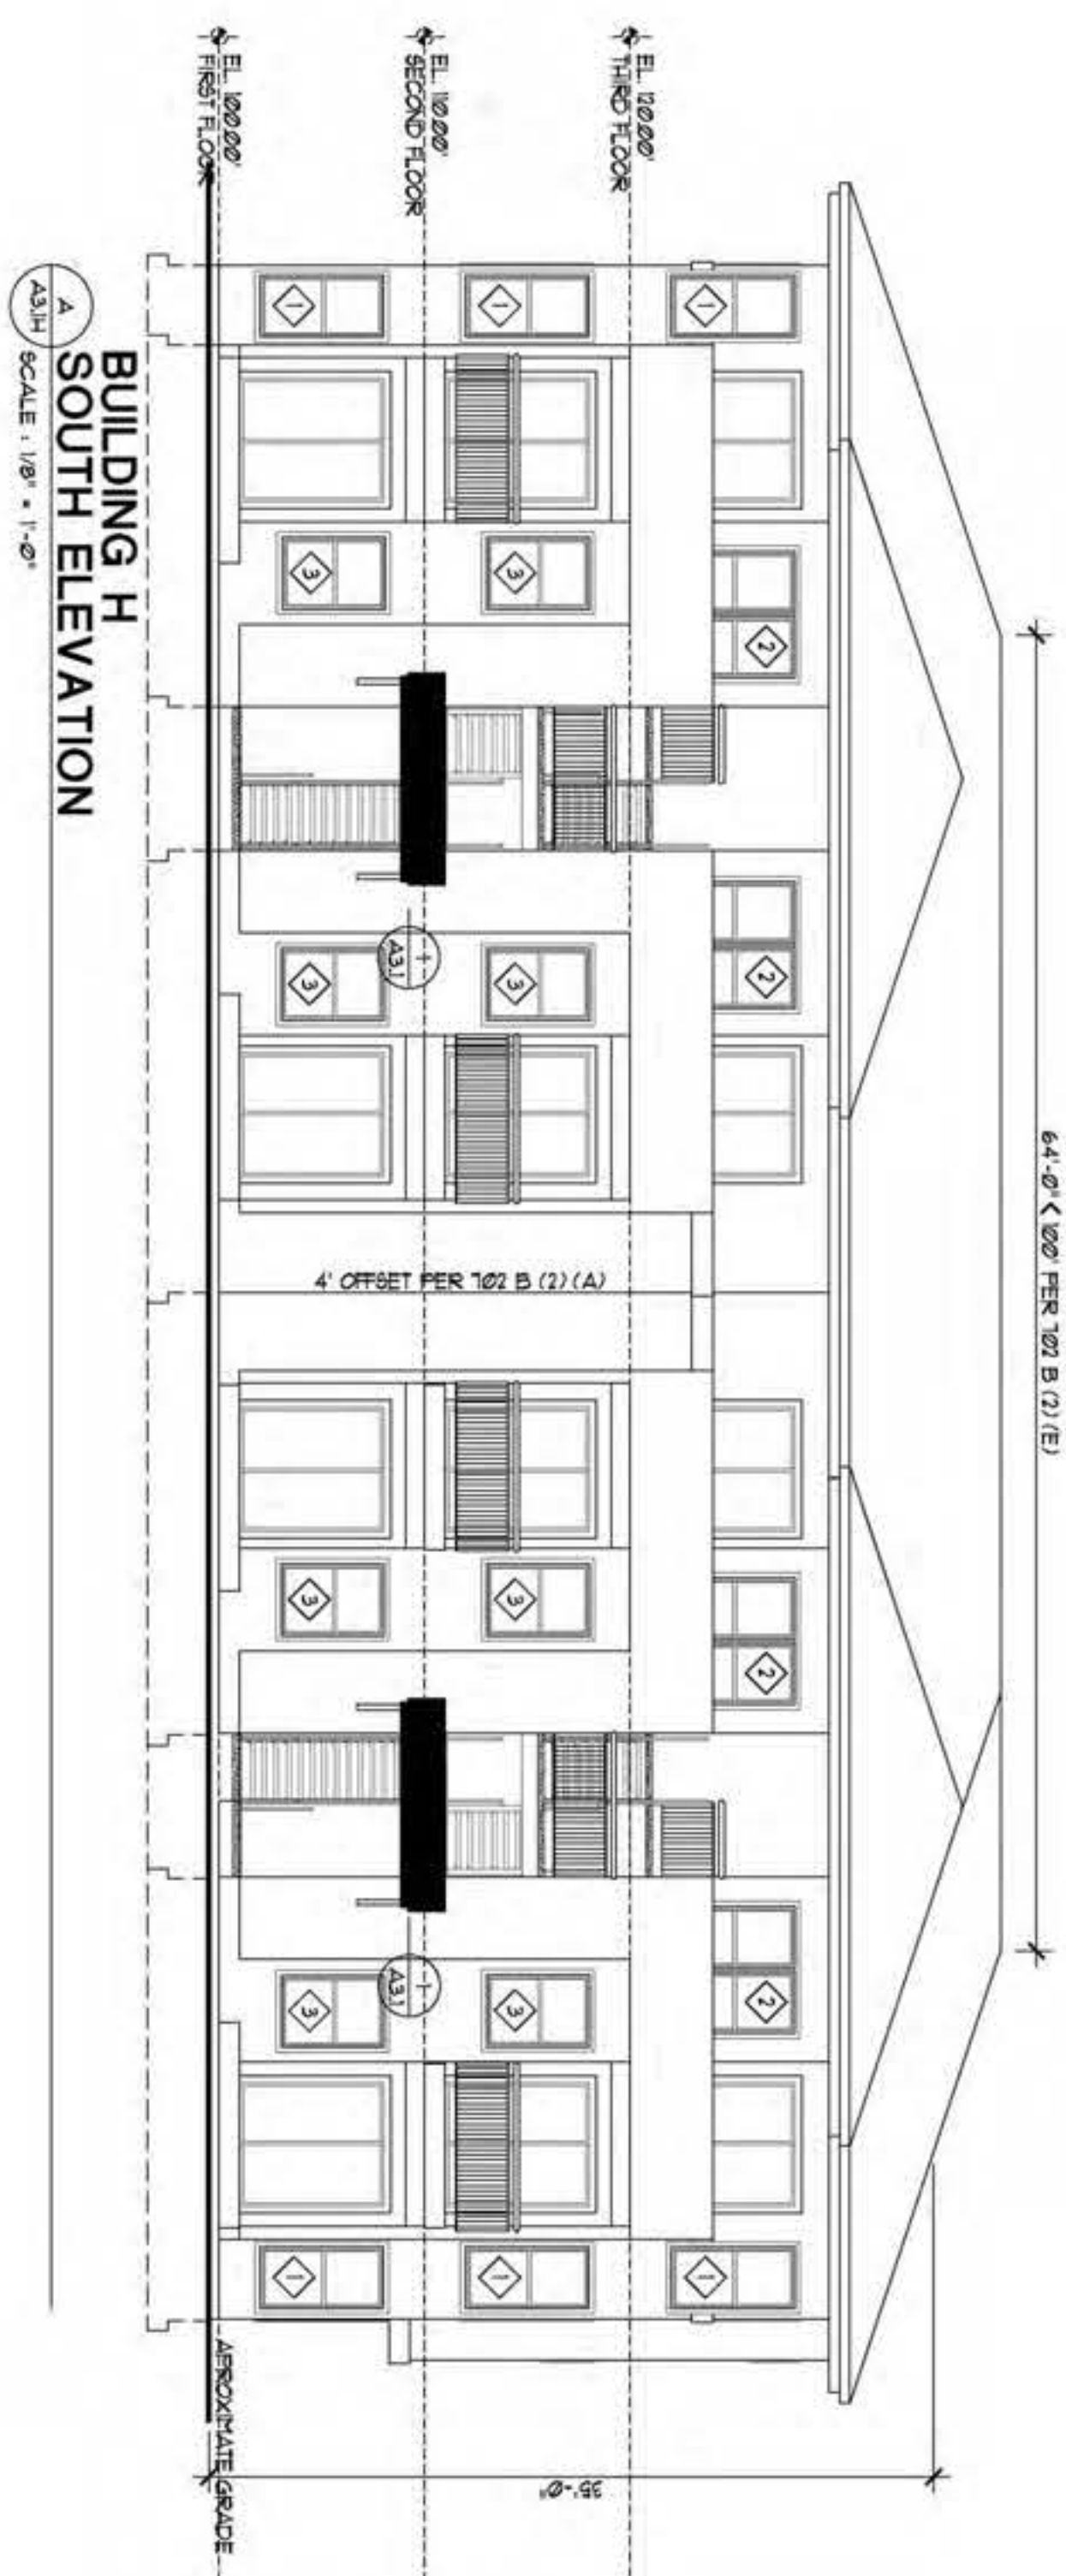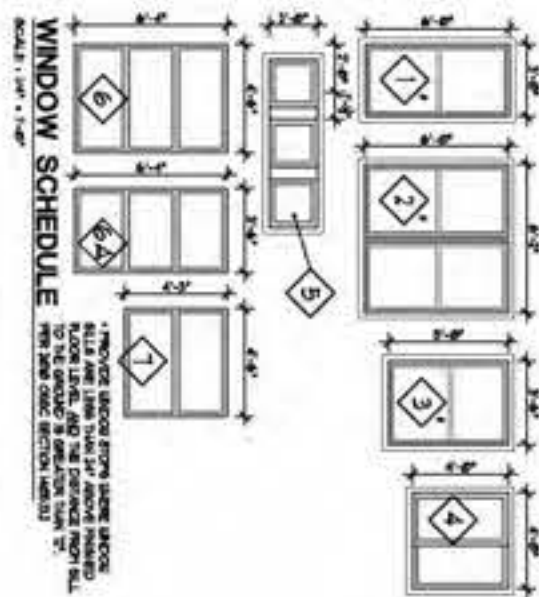

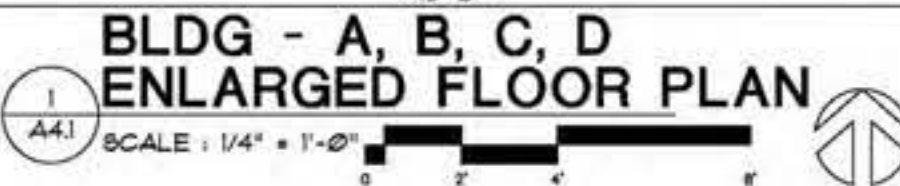



Diagram showing the floor plan of the house with room numbers 1 through 5. Room 1 is the Kitchen, Room 2 is the Living Room, Room 3 is the Bedroom, Room 4 is the Bathroom, and Room 5 is the Utility. A circular area is labeled 'ALL ROUND'.

NOTE:

1. GYP. BD. MECHANICAL SOFFIT AT 8'-0" AFF.
2. 8'-0" CEILING TH. - 2nd FLOOR (UNLESS VAULTED).
3. CARPET PAD ON STAIRS.
4. HANDRAIL - BOTH SIDES.
5. CHAIR-RAIL AROUND ROOM - (PAINT BELOW # WALL PAPER ABOVE).
6. WALL PAPER BORDER.
7. CALL BUTTON FOR NURSE CALL/DOOR BELL.
8. PAINT CEILING WHITE (REFLECTIVE FINISH).
9. SHOWER STALL TO HAVE CERAMIC TILE TO CEILING.
10. DESIGN GROUP SHOULD REVIEW DROP-CEILING PLACEMENTS.
11. HIGH CEILING PAINTS TO WALL PAINTS (LATEX/LATEX + ENAMEL/ENAMEL).

FIRST FLOOR										FIRST FLOOR									
DOOR SCHEDULE										DOOR SCHEDULE									
"ALL DOORS TO RECEIVE LEVER TYPE HARDWARE"										"ALL DOORS TO RECEIVE LEVER TYPE HARDWARE"									
NO. SIZE		(2) TYPE	(3) CONST	(4) FINISH	(5) GLASS	(6) RATING	(7) FRAME	(8) HW		NO. SIZE		(2) TYPE	(3) CONST	(4) FINISH	(5) GLASS	(6) RATING	(7) FRAME	(8) HW	
100	3'-0"x6'-8"x1 3/4"	B	H	M	E	FF		45	1	100	3'-0"x6'-8"x1 3/4"	B	H	M	E	FF		45	1
101	3'-0"x6'-8"x1 3/4"	B	H	M	E	FF		3	1	101	3'-0"x6'-8"x1 3/4"	B	H	M	E	FF		3	1
102	3'-0"x6'-8"x1 3/4"	A	H	M	E	FF		3	1	102	6'-0"x6'-8"x1 3/4"	D	V	F	FF	TP			
103	3'-0"x6'-8"x1 3/4"	B	H	M	E	FF		2	1	103	NOT USED								
104	5'-0"x6'-8"x1 3/4"	B	H	M	E	FF			1	104	NOT USED								
105	2'-2"x6'-8"x1 3/4"	B	H	M	E	FF		2	1	105	2'-2"x6'-8"x1 3/4"	B	H	M	E	FF		2	1
106	5'-0"x6'-8"x1 3/4"	C	H	C	FF				4	106	5'-0"x6'-8"x1 3/4"	C	H	C	FF				4
107	3'-0"x6'-8"x1 3/4"	B	H	M	E	FF		2	1	107	3'-0"x6'-8"x1 3/4"	B	H	M	E	FF		2	1
108	3'-0"x6'-8"x1 3/4"	B	H	M	E	FF		2	1	108	3'-0"x6'-8"x1 3/4"	B	H	M	E	FF		2	1
109	5'-0"x6'-8"x1 3/4"	C	H	C	FF			4	1	109	5'-0"x6'-8"x1 3/4"	C	H	C	FF			4	1
110	2'-0"x6'-8"x1 3/4"	B	H	M	E	FF		2	1	110	2'-0"x6'-8"x1 3/4"	B	H	M	E	FF		2	1
111	3'-0"x6'-8"x1 3/4"	B	H	M	E	FF		2	1	111	3'-0"x6'-8"x1 3/4"	B	H	M	E	FF		2	1
112	1'-10"x6'-8"x1 3/4"	C	H	C	FF			4	1	112	1'-10"x6'-8"x1 3/4"	C	H	C	FF			4	1
113	5'-0"x6'-8"x1 3/4"	B	H	M	E	FF		2	1	113	5'-0"x6'-8"x1 3/4"	B	H	M	E	FF		2	1
114	3'-0"x6'-8"x1 3/4"	B	H	M	E	FF		2	1	114	3'-0"x6'-8"x1 3/4"	B	H	M	E	FF		2	1

UPPER FLOOR										UPPER FLOOR									
DOOR SCHEDULE										DOOR SCHEDULE									
ALL DOORS TO RECEIVE LEVER TYPE HARDWARE										*ALL DOORS TO RECEIVE LEVER TYPE HARDWARE*									
NO.	SIZE	(3)	TYPE (3)	(3)	CONST (4)	(4)	FINISH (5)	(5)	GLASS (6)	(6)	RATING (7)	(7)	FRAME (8)	(8)	HOW (9)	(9)			
100	3'-0"x6'-8"x1 3/4"	B	H	M	ME	—	45	—	3	100	3'-0"x6'-8"x1 3/4"	B	H	M	ME	—	45	—	3
101	3'-0"x6'-8"x1 3/4"	B	H	M	ME	—	3	—	3	101	3'-0"x6'-8"x1 3/4"	B	H	M	ME	—	3	—	3
102	6'-0"x6'-8"x1 3/4"	A	H	M	ME	—	3	—	3	102	6'-0"x6'-8"x1 3/4"	D	V	F	FP	TP	—	—	—
103	3'-0"x6'-8"x1 3/4"	B	H	C	FF	—	2	—	2	103	NOT USED								
104	5'-0"x6'-8"x1 3/4"	B	H	C	FF	—	4	—	4	104	NOT USED								
105	2'-2"x6'-8"x1 3/4"	B	H	C	FF	—	2	—	2	105	2'-2"x6'-8"x1 3/4"	B	H	C	FF	—	2	—	2
106	5'-0"x6'-8"x1 3/4"	B	H	C	FF	—	4	—	4	106	5'-0"x6'-8"x1 3/4"	B	H	C	FF	—	4	—	4
107	3'-0"x6'-8"x1 3/4"	B	H	C	FF	—	2	—	2	107	3'-0"x6'-8"x1 3/4"	B	H	C	FF	—	2	—	2
108	3'-0"x6'-8"x1 3/4"	B	H	C	FF	—	2	—	2	108	3'-0"x6'-8"x1 3/4"	B	H	C	FF	—	2	—	2
109	5'-0"x6'-8"x1 3/4"	C	H	C	FF	—	4	—	4	109	5'-0"x6'-8"x1 3/4"	C	H	C	FF	—	4	—	4
110	2'-0"x6'-8"x1 3/4"	B	H	C	FF	—	2	—	2	110	2'-0"x6'-8"x1 3/4"	B	H	C	FF	—	2	—	2
111	3'-0"x6'-8"x1 3/4"	B	H	C	FF	—	2	—	2	111	3'-0"x6'-8"x1 3/4"	B	H	C	FF	—	2	—	2
112	1'-10"x6'-8"x1 3/4"	C	H	C	FF	—	4	—	4	112	1'-10"x6'-8"x1 3/4"	C	H	C	FF	—	4	—	4
113	5'-0"x6'-8"x1 3/4"	B	H	C	FF	—	2	—	2	113	5'-0"x6'-8"x1 3/4"	B	H	C	FF	—	2	—	2
114	3'-0"x6'-8"x1 3/4"	B	H	C	FF	—	2	—	2	114	3'-0"x6'-8"x1 3/4"	B	H	C	FF	—	2	—	2

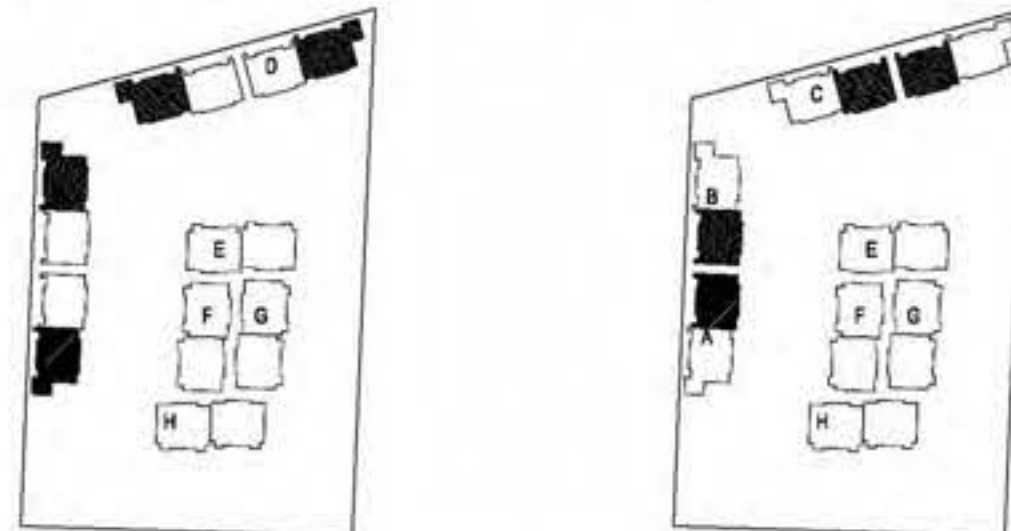

VACINITY MAP VACINITY MAP

SYMBOLS:



- | | |
|---|---|
|  | WINDOW TYPE |
|  | ROOM IDENTIFICATION |
|  | DOOR IDENTIFICATION |
|  | SWITCH |
|  | ELECT. OUTLET |
|  | G.F.I. ELECT. OUTLET |
|  | 220 OUTLET |
|  | C411 1000W PX101 WALL HEATER |
|  | TELEPHONE JACK |
|  | TELEVISION CABLE |
|  | EXHAUST FAN |
|  | LIGHT FIXTURE |
|  | LIGHT FIXTURE WALL MOUNTED |
|  | SMOKE DETECTOR |
|  | LINKED TO ALARM WHEN OTHER IS ACTIVATED |
|  | EACH UNIT TO RECEIVE CARBON MONOXIDE PROTECTION |
|  | RADON DETECTOR |

HARDWARE

- GROUP 1 - TOILETS
1 PRIVACY LOCK
1 STOP
1-1/2 PR HINGES
- GROUP 2 - INTERIOR DOOR
1 LATCH
1 STOP
1-1/2 PR HINGES
- GROUP 3 - EXTERIOR DOORS
1 LOCK
1 STOP
17" WEATHER STRIP
1 THRESHOLD
1 SELF CLOSING HINGES
1 PR HINGES
- GROUP 4 - CLOSET
ALL HDWR BY DOOR MFG'R


DOOR TYPES

1. * * SHOWN ON SCHEDULE INDICATES TYPICAL TYPE
2. DOOR
3. CONSTRUCTION
 TYPICAL - SOLID CORE
 HC - HOLLOW CORE
 HM - HOLLOW METAL
 MC - MINERAL CORE
 RJ - ROLL UP COIL
 AL - ALUMINUM & GLASS
 V - VINYL
4. MATERIAL / FINISH
 TYPICAL - WOOD TRANSPARENT
 WF - WOOD FACTORY
 PL - PLASTIC LAMINATE
 ME - METAL ENAMEL
 WE - WOOD ENAMEL
 FF - FACTORY FINISH
5. GLASS
 TYPICAL - CLEAR WIRE
 TP - TEMPERED GLASS
 SF - SAFETY GLASS
6. 20, 45, 90, INDICATES RATING IN MINUTES FOR OPENING
7. TYPICAL FRAMES SHOWN * * NUMBER INDICATES DETAIL SHOWN ON SHEET
8. NUMBERED DETAIL HARDWARE GROUP OF HARDWARE SCHEDULE

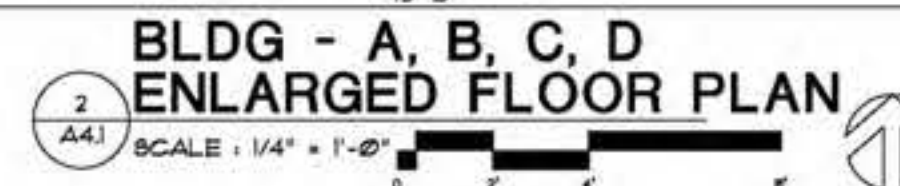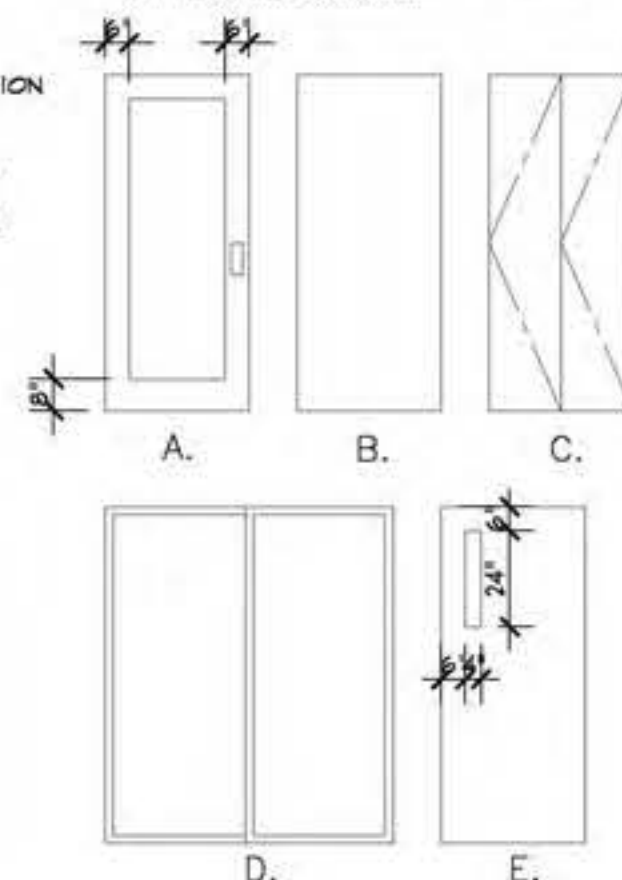

NOTE!

EACH UNIT TO RECEIVE CARBON MONOXIDE PROTECTION

 FINISH SCHEDULE		FLOOR	BASE	WALLS	CEILING
1	  	STAIN URETHANE SHT VINYL EXIST CARPET #1 CARPET #2 BRUSHMAT CONC. SLAB INGLUM	CARPET RUBBER 4" WOOD BRTH. 6" SELF COVER NONE	G.B.(PAINT) G.B.(ENAMEL) TILE WALL COV. PAINT	G.B.(PAINT) G.B.(ENAMEL) G.B.(EPOXY) L-I-P#1 WOOD (EXIST'G)
NO.	ROOM				
100	KITCHEN				
101	LIVING RM				
102	BEDROOM				
103	BATHROOM				
104	UTILITY				

- NOTE:
1. GYP. BD. MECHANICAL SOFFIT AT 8'-0" AFF.
 2. 8'-0" CEILING HT. - 2nd FLOOR (UNLESS VAULTED).
 3. CARPET FAD ON STAIRS.
 4. HANDRAIL - BOTH SIDES.
 5. CHAIR-RAIL AROUND ROOM - (PAINT BELOW & WALL PAPER ABOVE).
 6. WALL PAPER BORDER.
 7. CALL BUTTON FOR NURSE CALL/DOOR BELL.
 8. PAINT CEILING WHITE (REFLECTIVE FINISH).
 9. SHOWER STALL TO HAVE CERAMIC TILE TO CEILING.
 10. DESIGN GROUP SHOULD REVIEW DROP-CEILING PLACEMENTS.
 11. MATCH CEILING PAINTS TO WALL PAINTS (LATEX/LATEX AND ENAMEL/ENAMEL).

AC - PROVIDE HIGH EFFICIENCY
HVAC SYSTEM - AIR SOURCE HEAT
PUMP WITH MINIMUM HSPF OF 8.5

RONALD
JAMES
PED
ARCHITECT P.C.

100 NEW STREET SE
SUITE 2000
ATLANTA, GEORGIA 30334

404.525.1154



REGISTERED ARCHITECT
RONALD JAMES PED
Ronald James Ped
SALEM, OREGON
STATE OF OREGON

APARTMENT COMPLEX
3010 SILVERTON ROAD NE

DATE: 16 FEB. 2017
DRAWN:
JOB NO.: 1665

A4.1

