

Amy Johnson

From: Aaron Panko
Sent: Monday, February 25, 2019 1:43 PM
To: Amy Johnson
Subject: FW: Elling Apts
Attachments: C2.1 SITE GRADING PLAN.pdf

-Aaron | [503-540-2356](tel:503-540-2356)


From: Brandie Dalton [mailto:BDalton@mtengineering.net]
Sent: Thursday, February 14, 2019 10:01 AM
To: Aaron Panko <APanko@cityofsalem.net>
Subject: FW: Elling Apts

Aaron,

How's this?

Thank you,

Brandie Dalton
Land-Use Planner
Multi/Tech Engineering Services, Inc
1155 SE 13th Street
Salem, Oregon 97302
(503) 363-9227

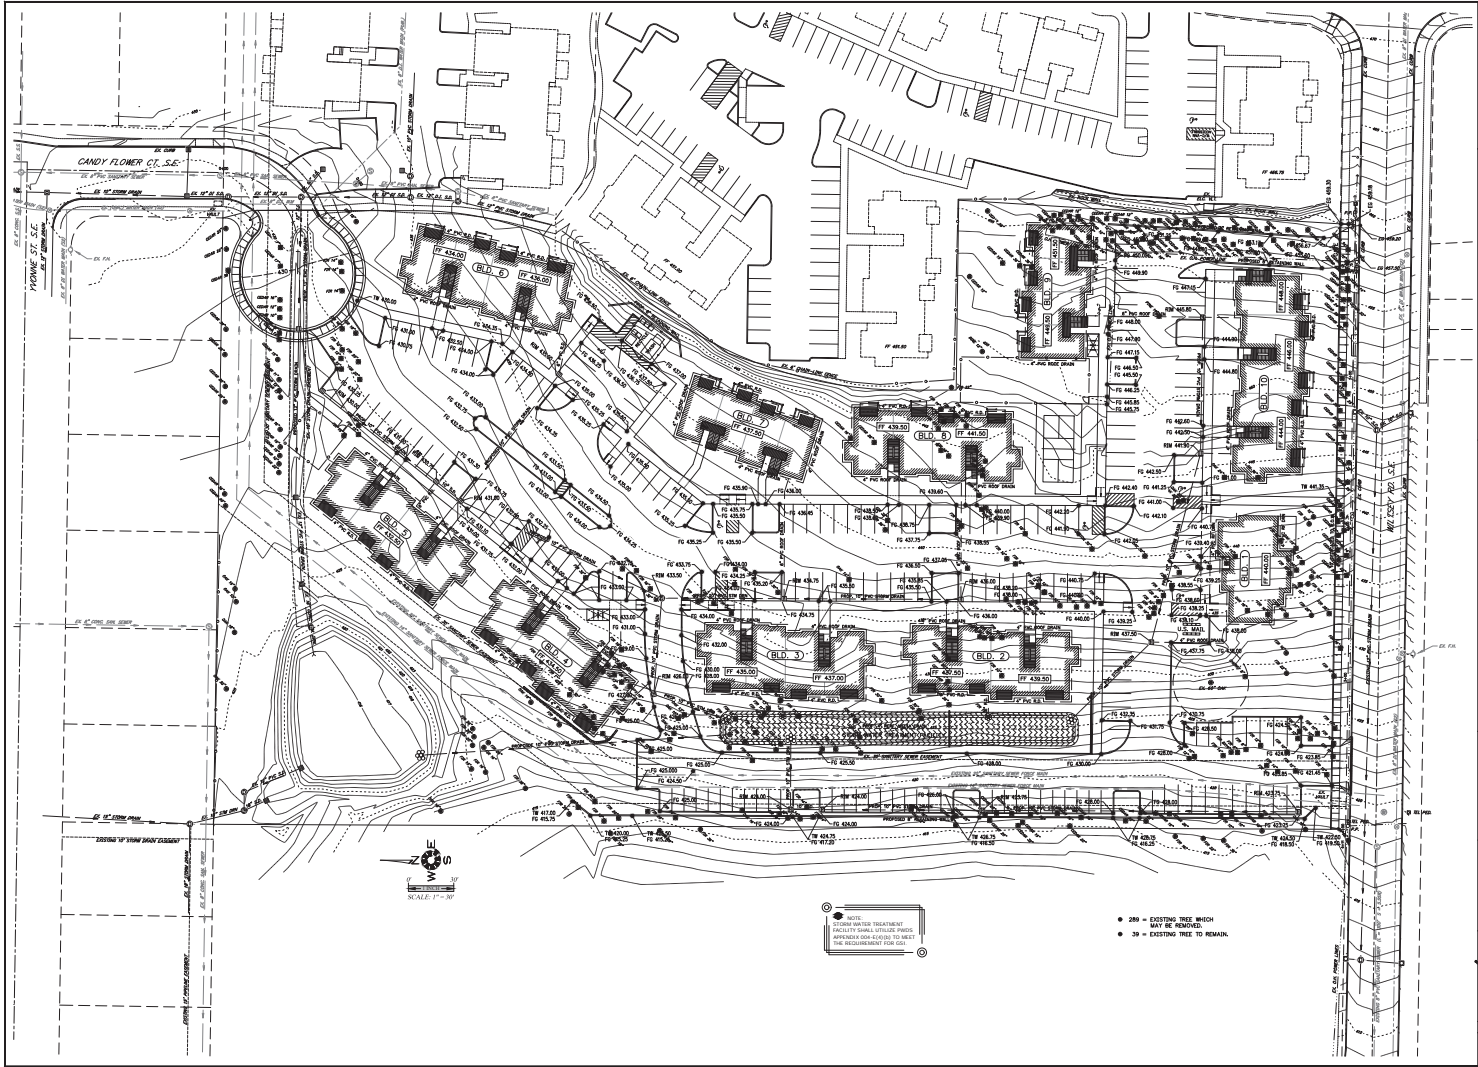

SITE GRADING PLAN

WHITE OAK APARTMENT COMPLEX

NO CHANGES ABOVE ELEVATIONS
 DRAWN TO THESE DIMENSIONS
 ALL INFORMATION FROM THE
 ORIGINAL RECORDS AND NOTES TAKE
 PRECEDENCE OVER THIS PLAN

PROJECT: WHITE OAK APARTMENT COMPLEX
 DRAWN BY: [Name]
 CHECKED BY: [Name]
 DATE: [Date]
 SCALE: 1/8" = 1'-0"
 PROJECT NO.: [Number]
 SHEET NO.: [Number]