



SHEET PREPARED BY:

**GREEN
WORKS**

CERTIFICATE EXPIRES:
DATE SIGNED:

**GEER PARK
SKATE PARK
30% DESIGN**

REVISIONS			
NO.	DESCRIPTION	DATE	BY
1			
2			
3			
4			
5			

HORIZ DATUM: NAD 83-SPCS
VERT DATUM: NGVD 1929(47)
HORIZ SCALE: AS SHOWN
VERT SCALE: AS SHOWN
DESIGN:
DRAWN:
CHECKED:

APPROVED:

SHEET TITLE

**MATERIALS
PLAN**

L1

MATERIAL LEGEND

SYMBOL	ITEM
	CONCRETE PAVING (VEHICULAR)
	PLANTING AREA (IRRIGATED)
	STORMWATER PLANTING (IRRIGATED)
	FINISHED LAWN (IRRIGATED)
	ROUGH SEEDED LAWN (NON-IRRIGATED)
	SKATEPARK





SHEET PREPARED BY:

**GREEN
WORKS**

CERTIFICATE EXPIRES:
DATE SIGNED:

**GEER PARK
SKATE PARK
30% DESIGN**

REVISIONS

NO.	DESCRIPTION	DATE	BY
1			
2			
3			
4			
5			

HORIZ DATUM: NAD 83-SPCS
VERT DATUM: NGVD 1929(47)
HORIZ SCALE: AS SHOWN
VERT SCALE: AS SHOWN
DESIGN:
DRAWN:
CHECKED:

APPROVED:


SHEET TITLE

**GRADING AND
DRAINAGE PLAN**


L2

GRADING AND DRAINAGE LEGEND


SYMBOL	ITEM
---	EXISTING MAJOR CONTOUR
---	EXISTING MINOR CONTOUR
●---	PROPOSED MAJOR CONTOUR
●---	PROPOSED MINOR CONTOUR
GB	GRADE BREAK
⊥	TOPOGRAPHIC DEPRESSION
---	TOE OF SLOPE
---	GRADING LIMITS
---	DRAINAGE FLOW LINE
FS XXX.XX	SPOT ELEVATION
TW XXX.XX BW XXX.XX	SPOT ELEVATION (DOUBLE)
XX%	SURFACE SLOPE ELEVATION
XXX%	SUBGRADE SLOPE ELEVATION
SD	STORM DRAIN PIPE
	PERFORATED STORM DRAIN PIPE
●	AREA DRAIN
⊙	BEEHIVE OVERFLOW INLET
⊙	CLEANOUT

 


Attachment 3

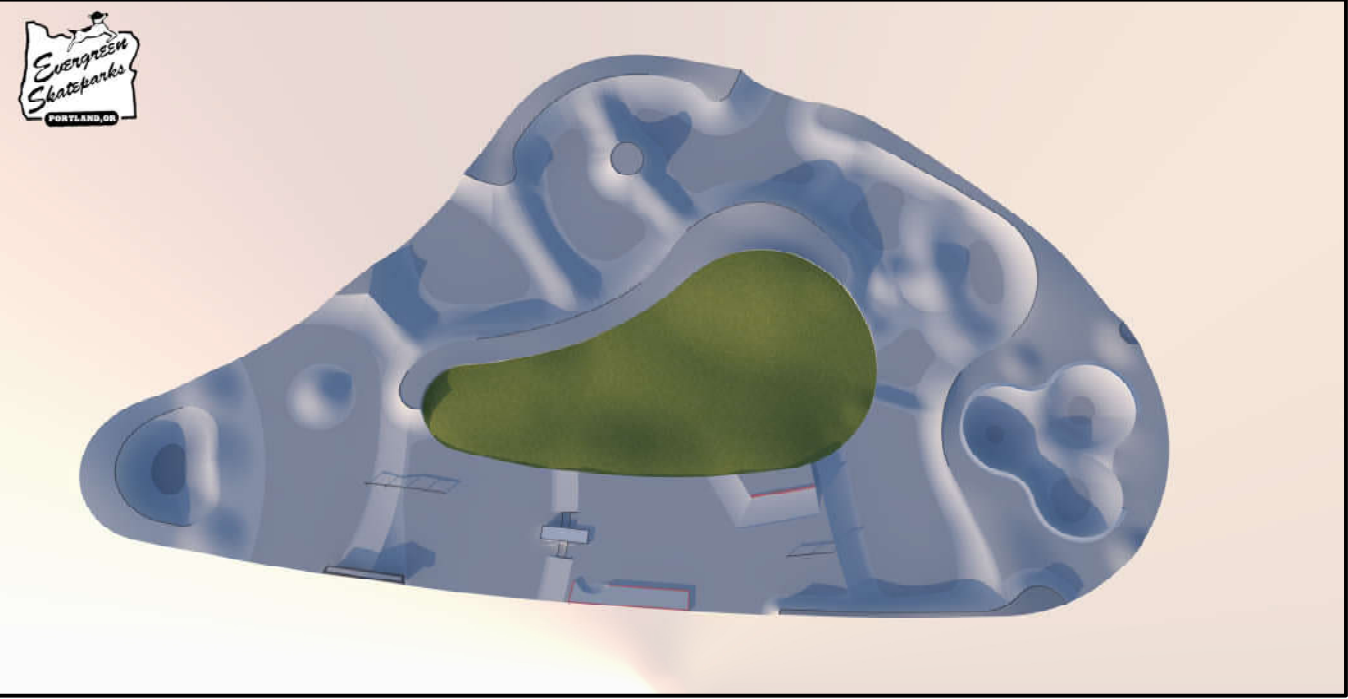

1 VIEW 1
PERSPECTIVE

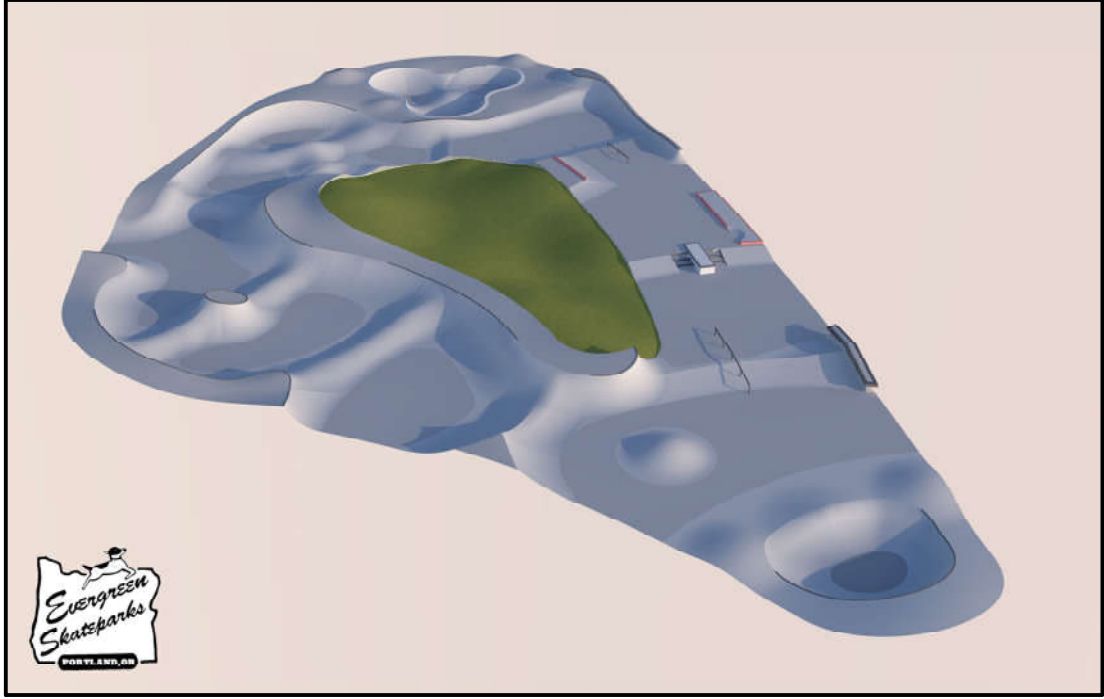

2 VIEW 2
PERSPECTIVE

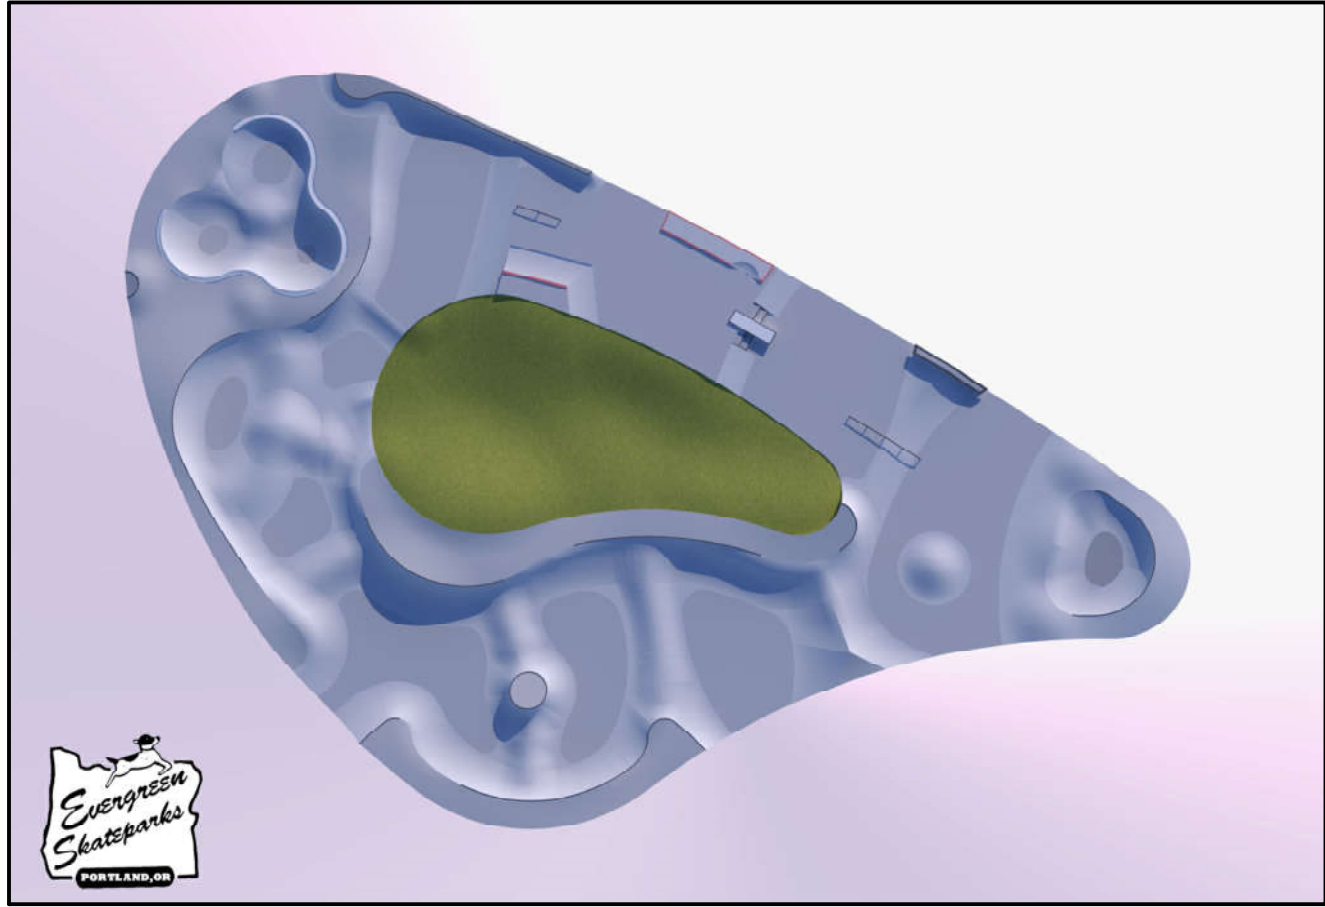

3 VIEW 3
PERSPECTIVE



SHEET PREPARED BY:
GREEN WORKS

CERTIFICATE EXPIRES:
DATE SIGNED:

**GEER PARK
SKATE PARK
30% DESIGN**

REVISIONS			
NO.	DESCRIPTION	DATE	BY
1			
2			
3			
4			
5			

HORIZ DATUM: NAD 83-SPCS
VERT DATUM: NGVD 1929(47)
HORIZ SCALE: AS SHOWN
VERT SCALE: AS SHOWN
DESIGN:
DRAWN:
CHECKED:

APPROVED:

SHEET TITLE

**SKATE PARK
PERSPECTIVES**

SK1