


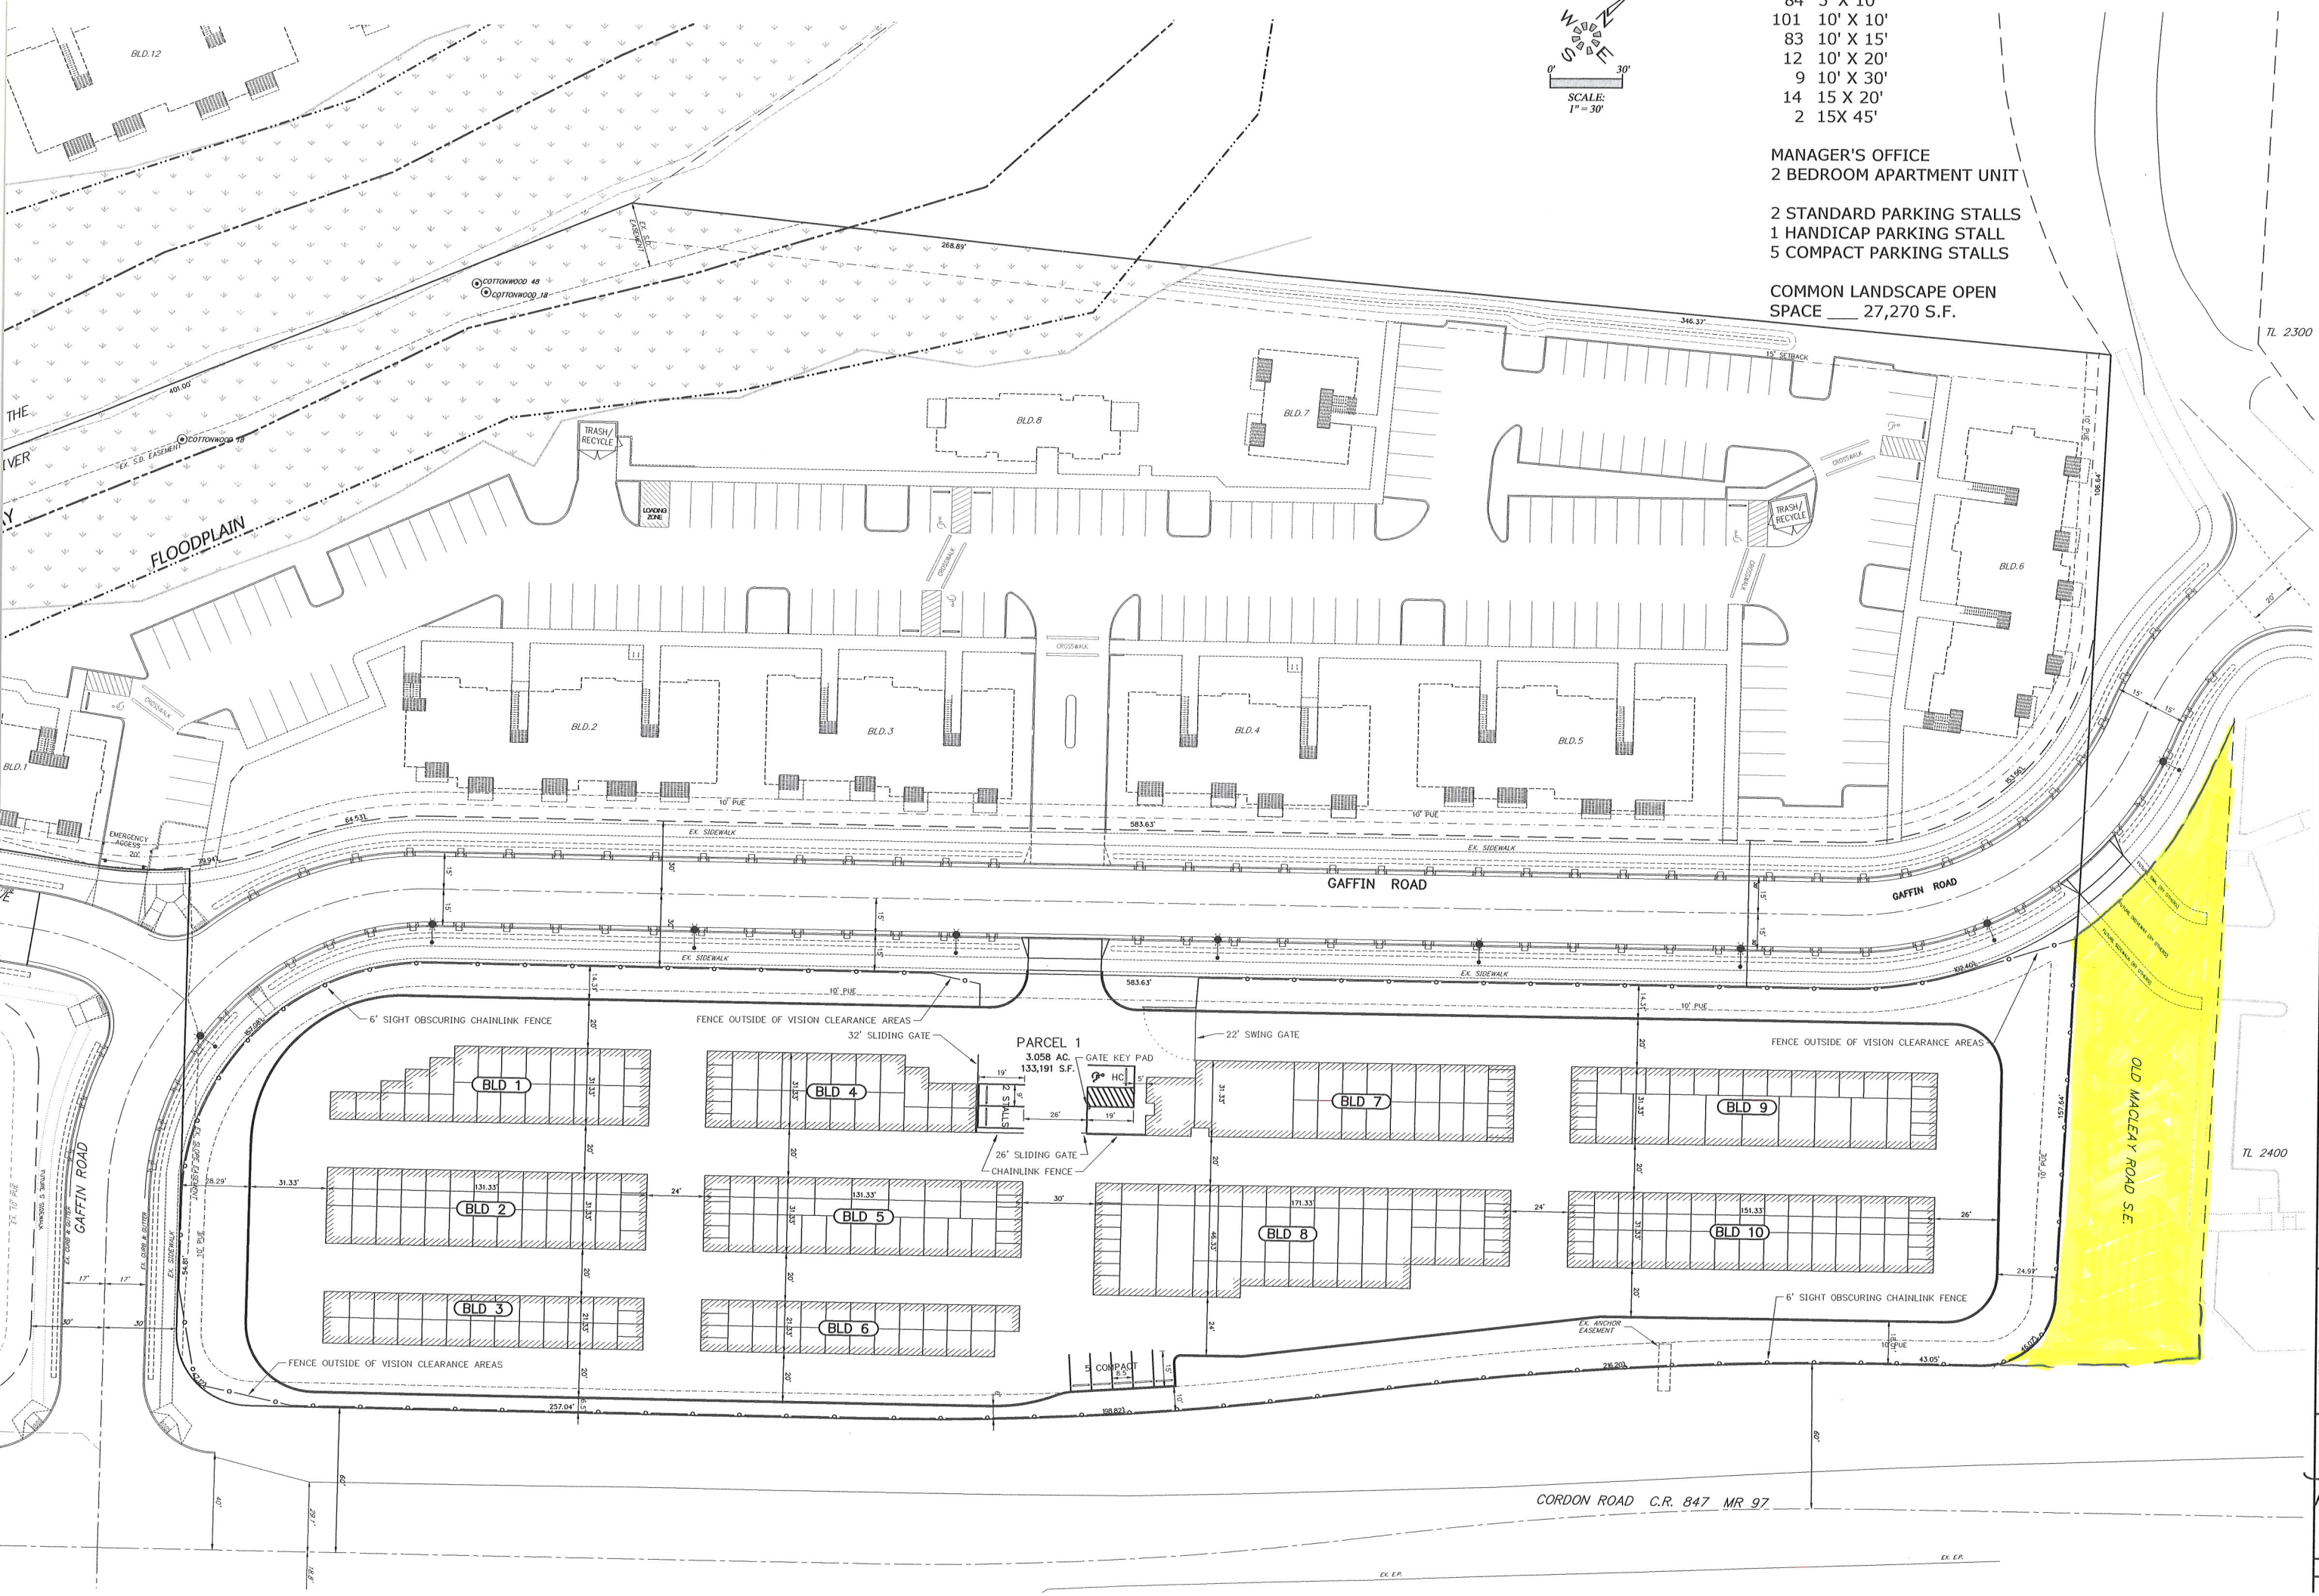

- 84 5' X 10'
- 101 10' X 10'
- 83 10' X 15'
- 12 10' X 20'
- 9 10' X 30'
- 14 15' X 20'
- 2 15' X 45'

MANAGER'S OFFICE
2 BEDROOM APARTMENT UNIT

2 STANDARD PARKING STALLS
1 HANDICAP PARKING STALL
5 COMPACT PARKING STALLS

COMMON LANDSCAPE OPEN
SPACE 27,270 S.F.

MULTI/T

ENGINEERING SERVICE
1155 13th ST. S.E. SALEM, OR
PH. (503) 363 - 9227 FAX (503)
www.mengineering.net office@meng

CORDON ROAD
STORAGE
UNITS

SITE PLAN

NO CHANGES, MODIFICATIONS OR
REVISIONS TO THESE DRAWINGS
DRAWINGS WITHOUT THE
AUTHORIZATION FROM DESIGN ENGINEER.
DIMENSIONS & NOTES TAKE PRECEDENCE
OVER GRAPHICAL REPRESENTATION.
MULTI/TECH ENGINEERING EXEMPT FROM
LIABILITY IF NOT STAMPED APPROVED

Design:	M.D.G.
Drawn:	C.D.S.
Checked:	B.M.G.
Date:	APRIL 2016
Scale:	AS SHOWN
As-Built:	

REGISTERED PROFESSIONAL
ENGINEER
964
JULY 14, 1996
MARK D. GREY

EXPIRES: 06-30-2017

JOB # 6067