


TENTATIVE
SUBDIVISION
SITE PLAN

DESIGNED BY:	GPH
DRAWN BY:	RW
DATE:	12-12-18
JOB NO.	2018-34
CLIENT NO.	
DRAWING NO.	REV.

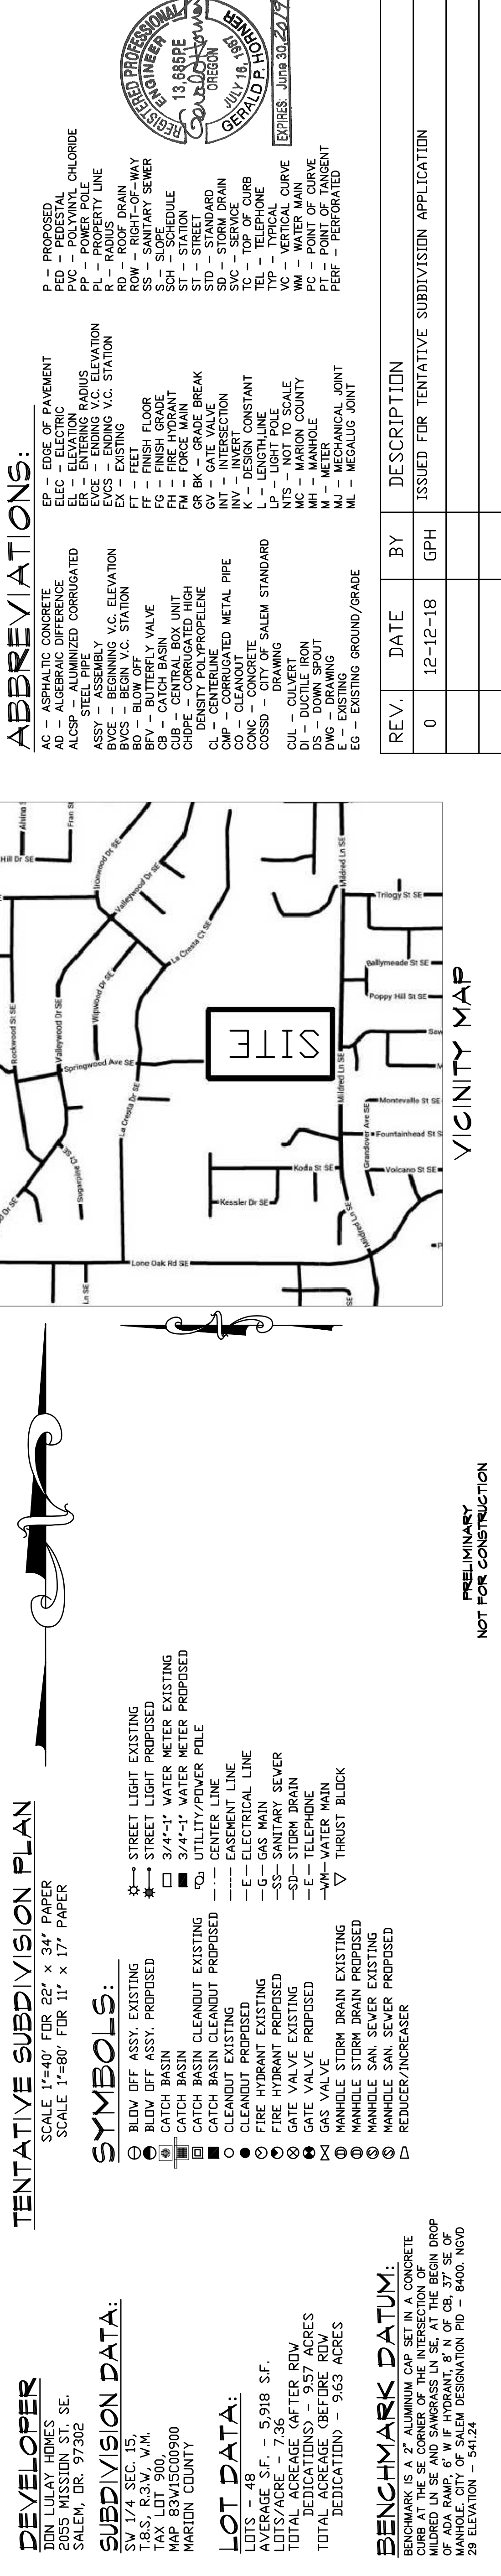

SUBDIVISION DATA:
SW 1/4 SEC. 15,
T.8.S, R.3.W, W.M.
TAX LOT 900,
MAP 83W15C00900
MARION COUNTY

BENCHMARK DATUM:
BENCHMARK IS A 2" ALUMINUM CAP SET IN A CONCRETE CURB AT THE CORNER OF THE INTERSECTION OF MILLBURN LN SE AND SAWGRASS LN SE. AT THE BEGINNING OF ADA RAMP, 6' W IF HYDRANT, 8' N OF CB, 37' N OF MANHOLE. CITY OF SALEM DESIGNATION PID - 8400129 ELEVATION - 541.24