


Vicinity Map

440 State Street

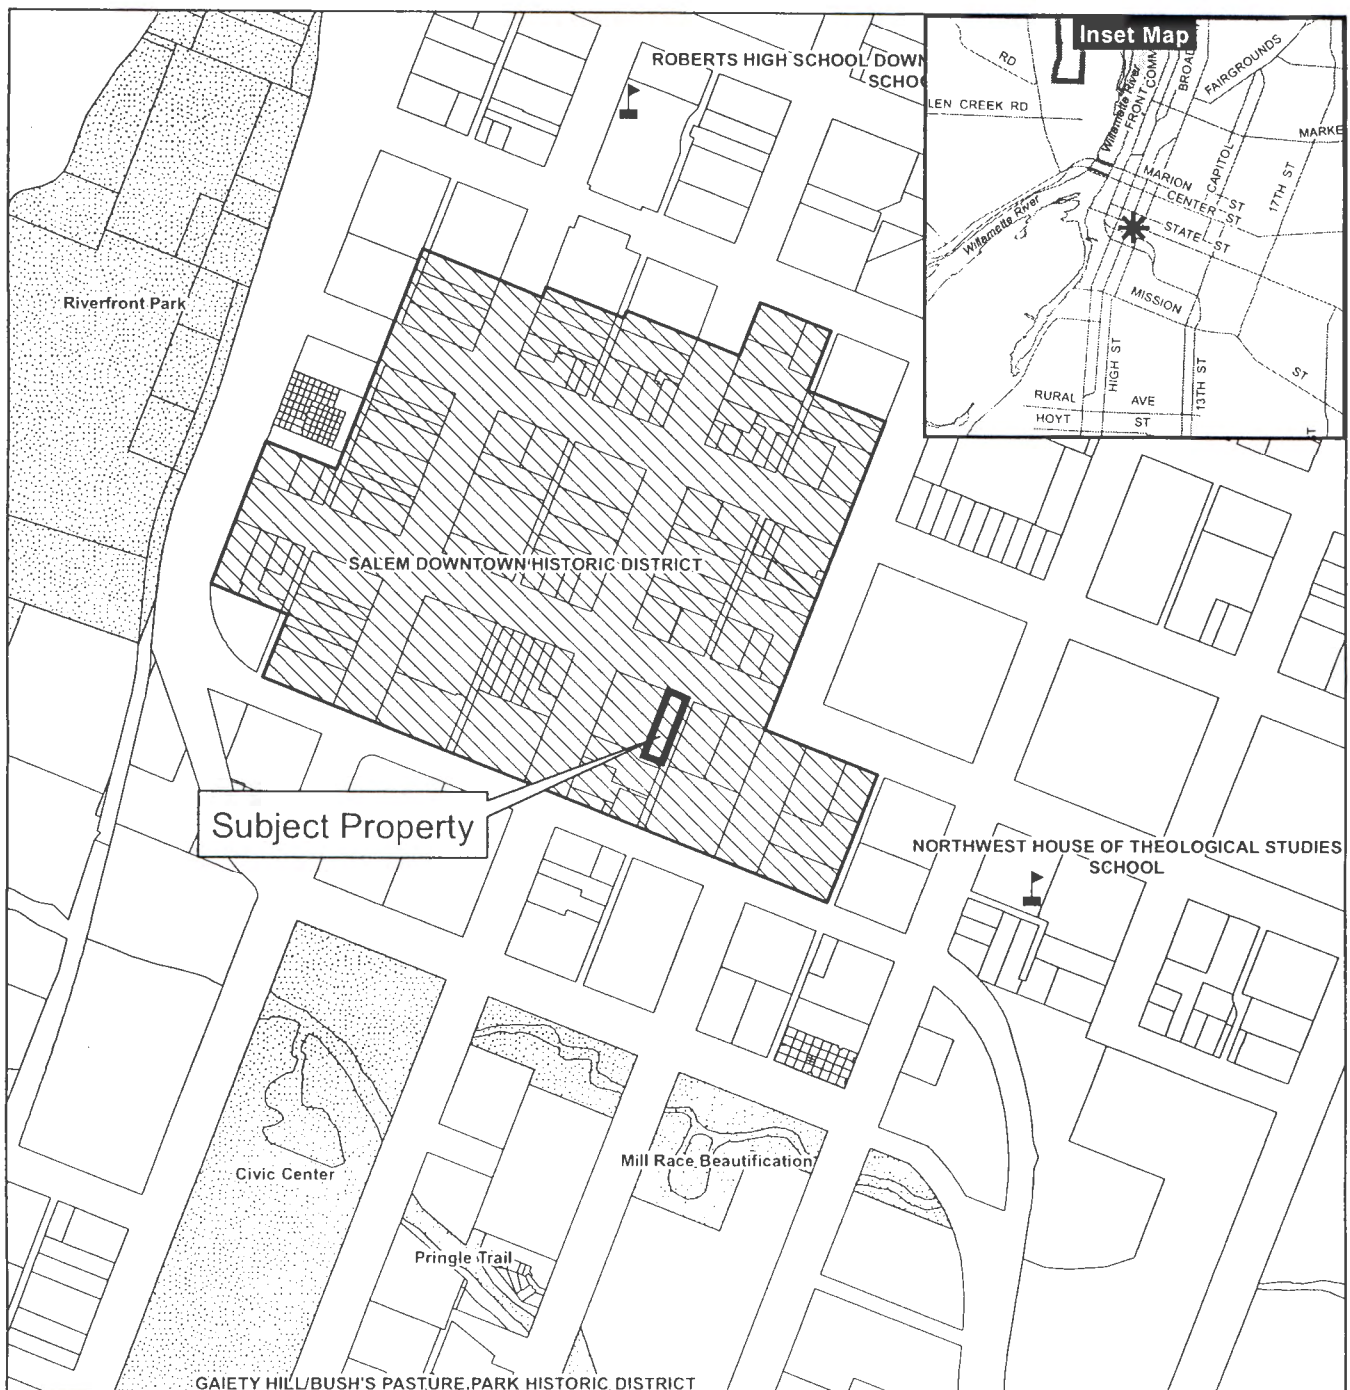

Legend



Taxlots



Urban Growth Boundary



City Limits

☐ Outside Salem City Limits Historic District

Schools



Parks

CITY OF *Salem*
AT YOUR SERVICE


Community Development Dept

This product is provided as is, without warranty. In no event is the City of Salem liable for damages from the use of this product. This product is subject to license and copyright limitations and further distribution or resale is prohibited.


Current front.



Proposed

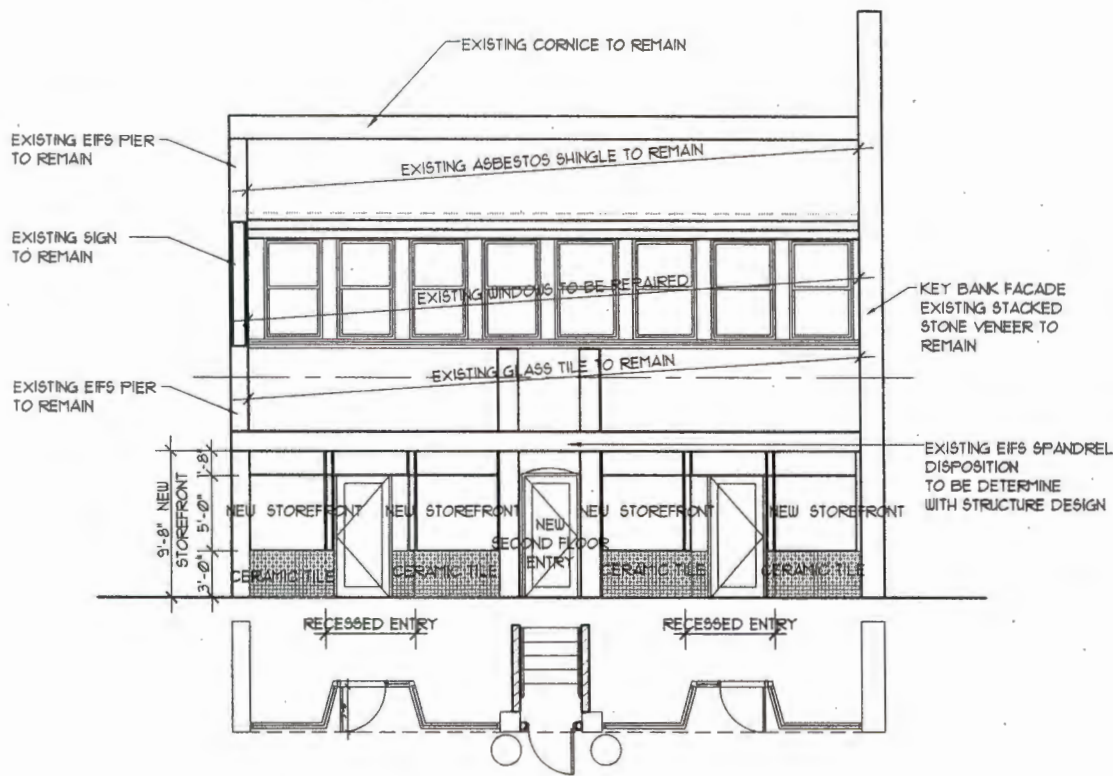


PROPOSED
NORTH ELEVATION

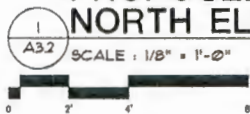

IMPROVEMENT FOR:
State Street, LLC
ATE STREET, SALEM, OR 97301

storic Design Review\A2.1.dwg, A3.3, 3/1/2018 4:52:38 PM, Andy, 1:1

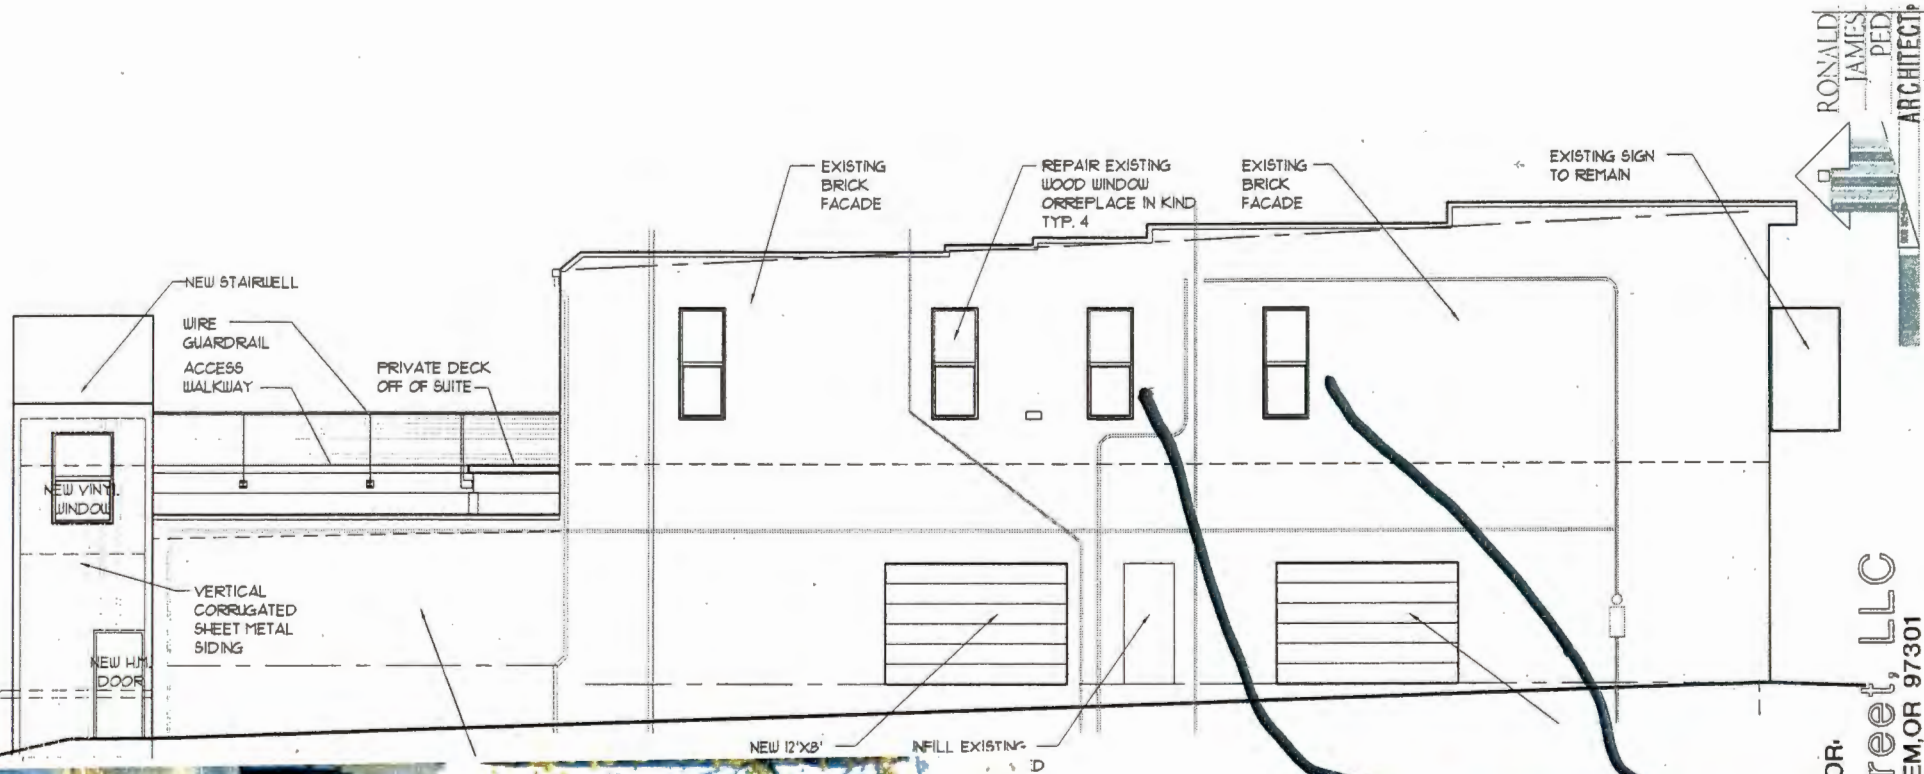

RONALD JAMES PED ARCHITECT

Alley EAST E
SCALE: 1/8" = 1'
0 2' 4'

windows to be restored

TENANT IMPROVEMENT FOR:
440 State Street, LLC
440 STATE STREET, SALEM, OR 97301


3-1-18
ak
O. 1786

A3.3

Current




Proposed

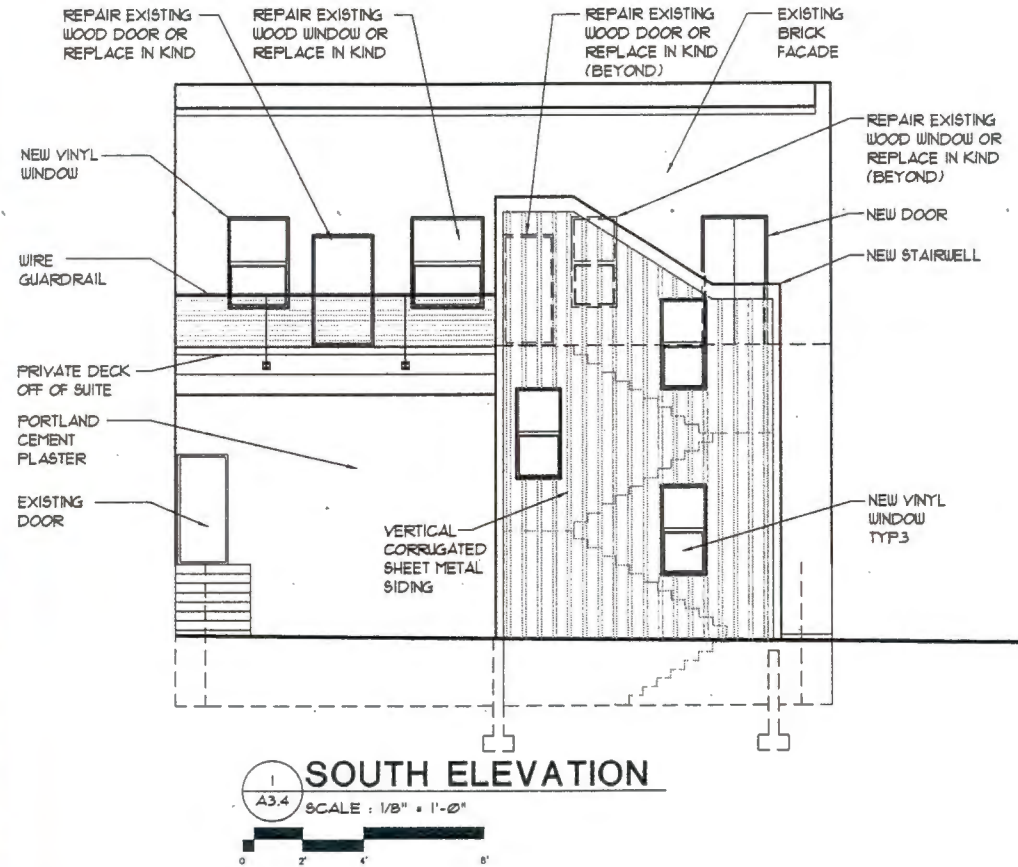

TENANT IMPROVEMENT FOR:
440 State Street, LLC
 440 STATE STREET, SALEM, OR 97301


DATE: 3-1-18
 DRAWN: ak
 JOB NO.: 1765

A3.4

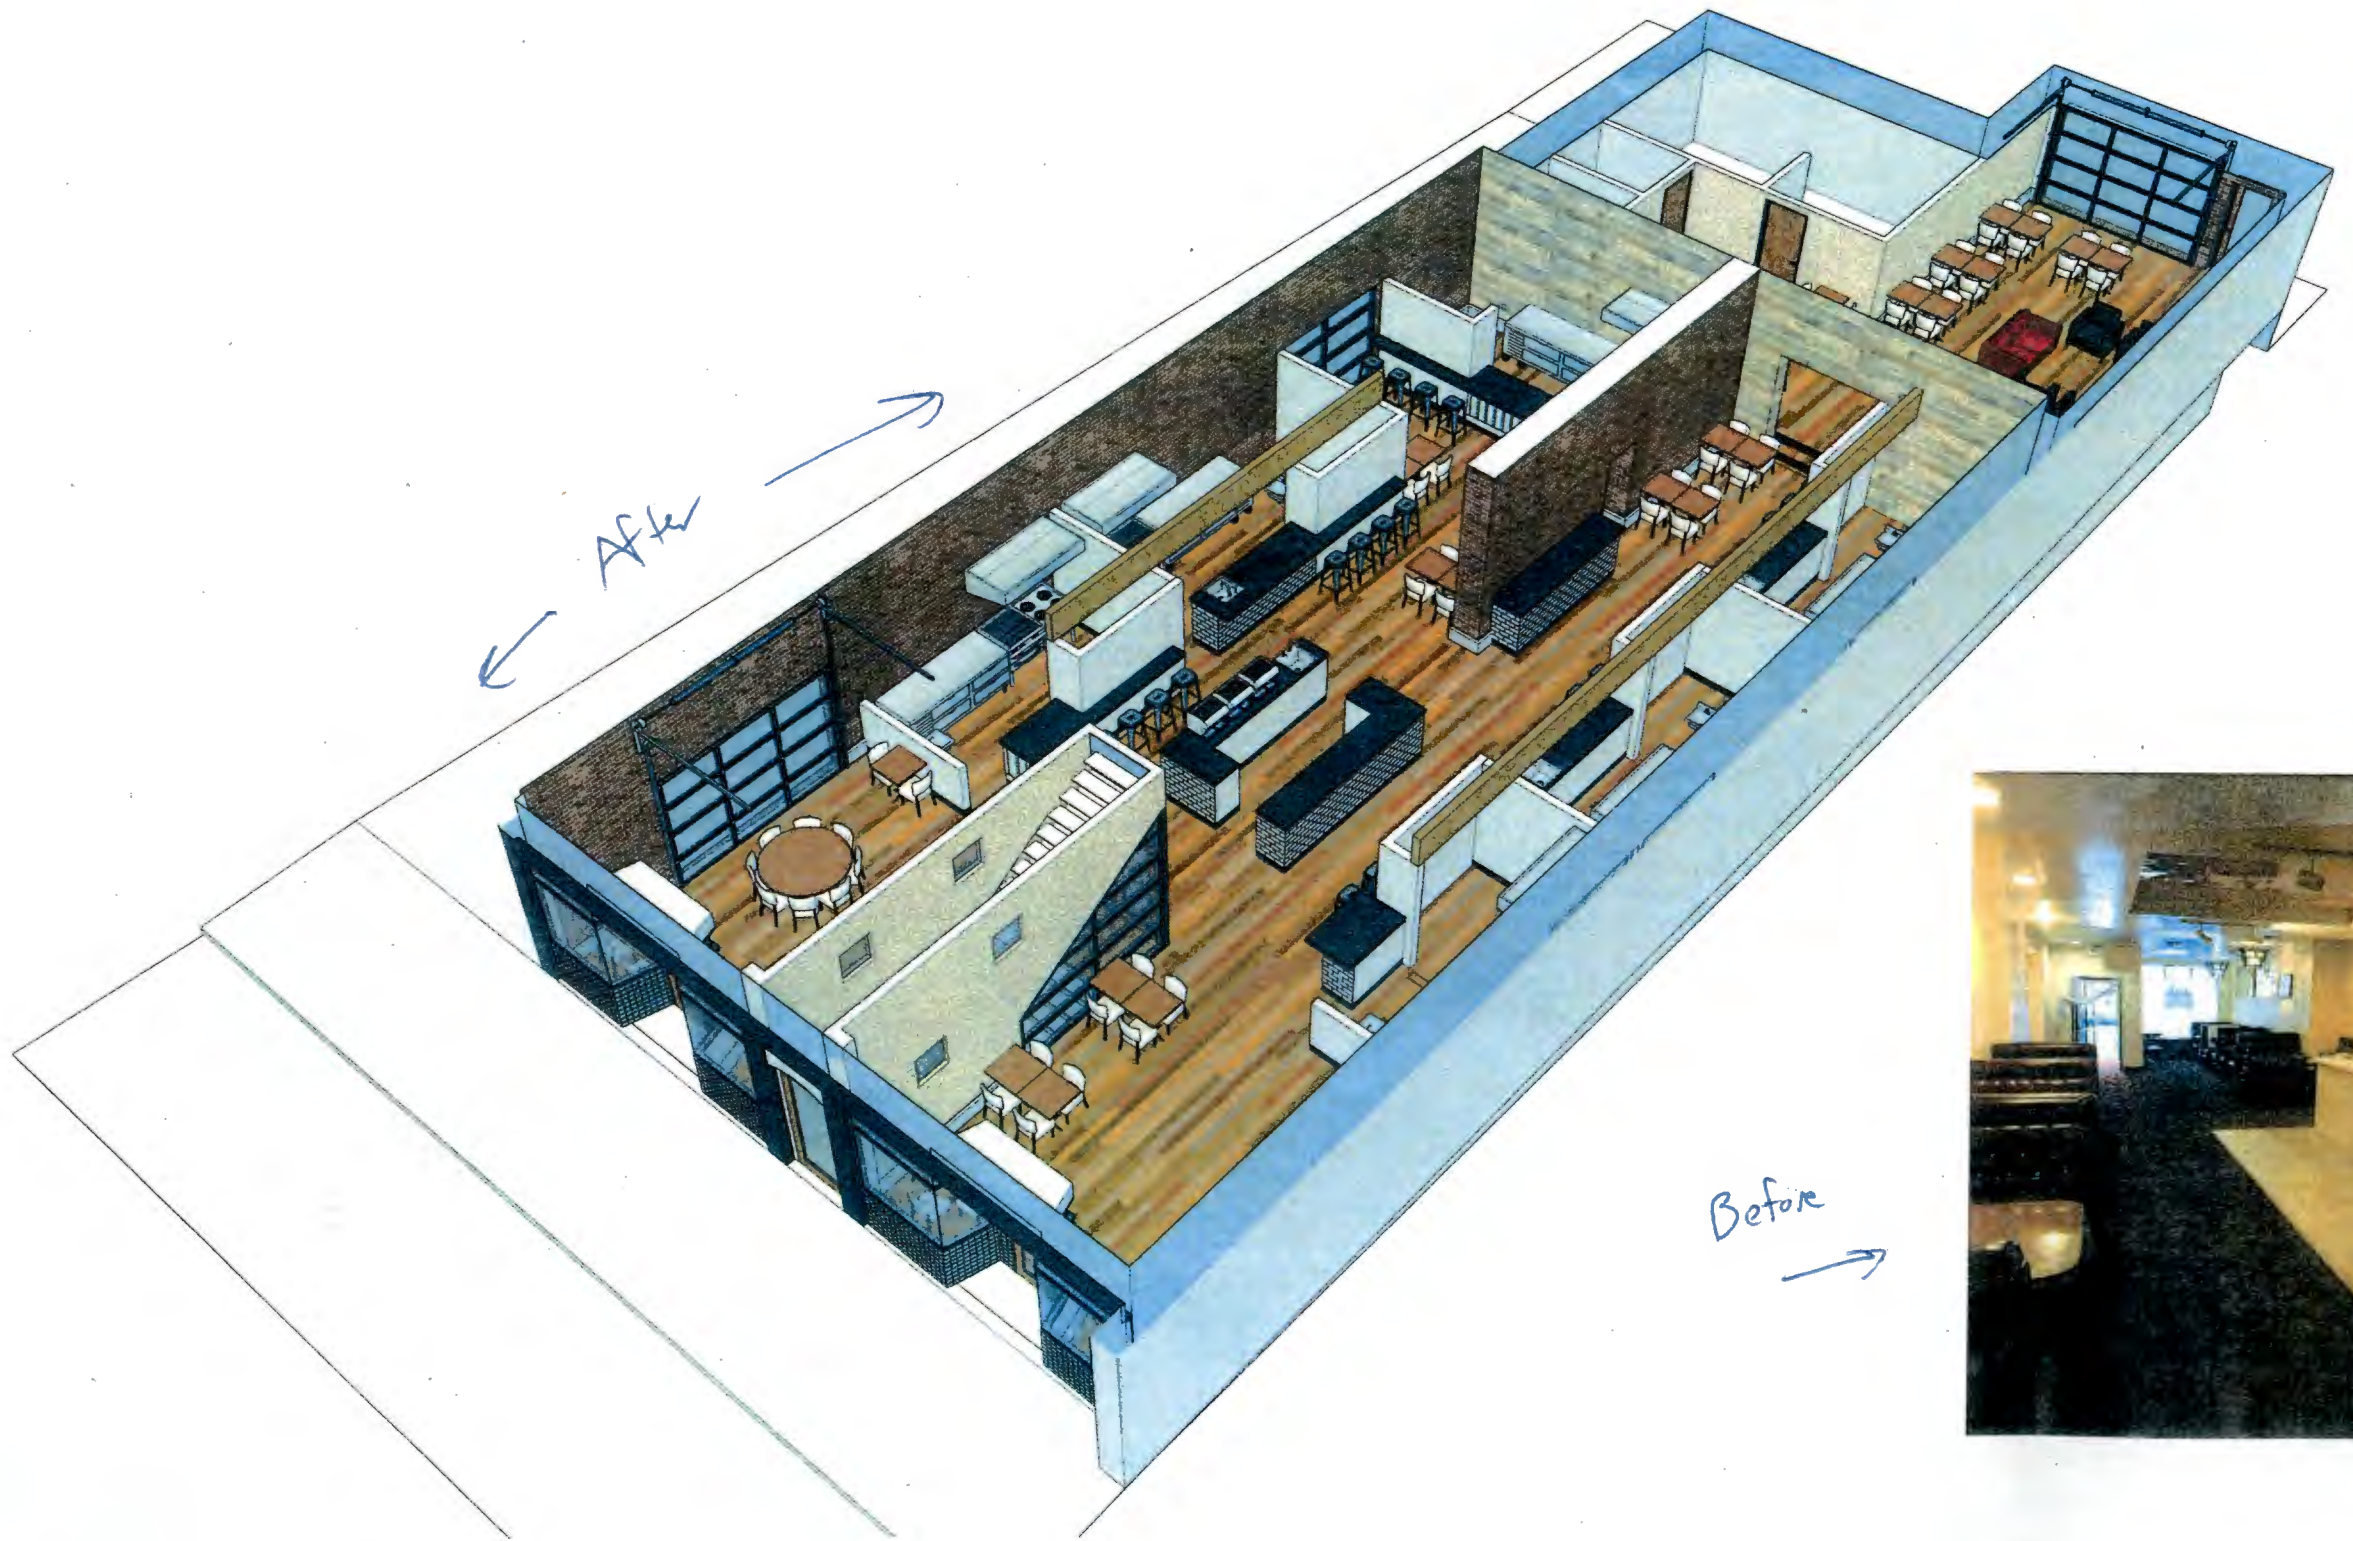




Before

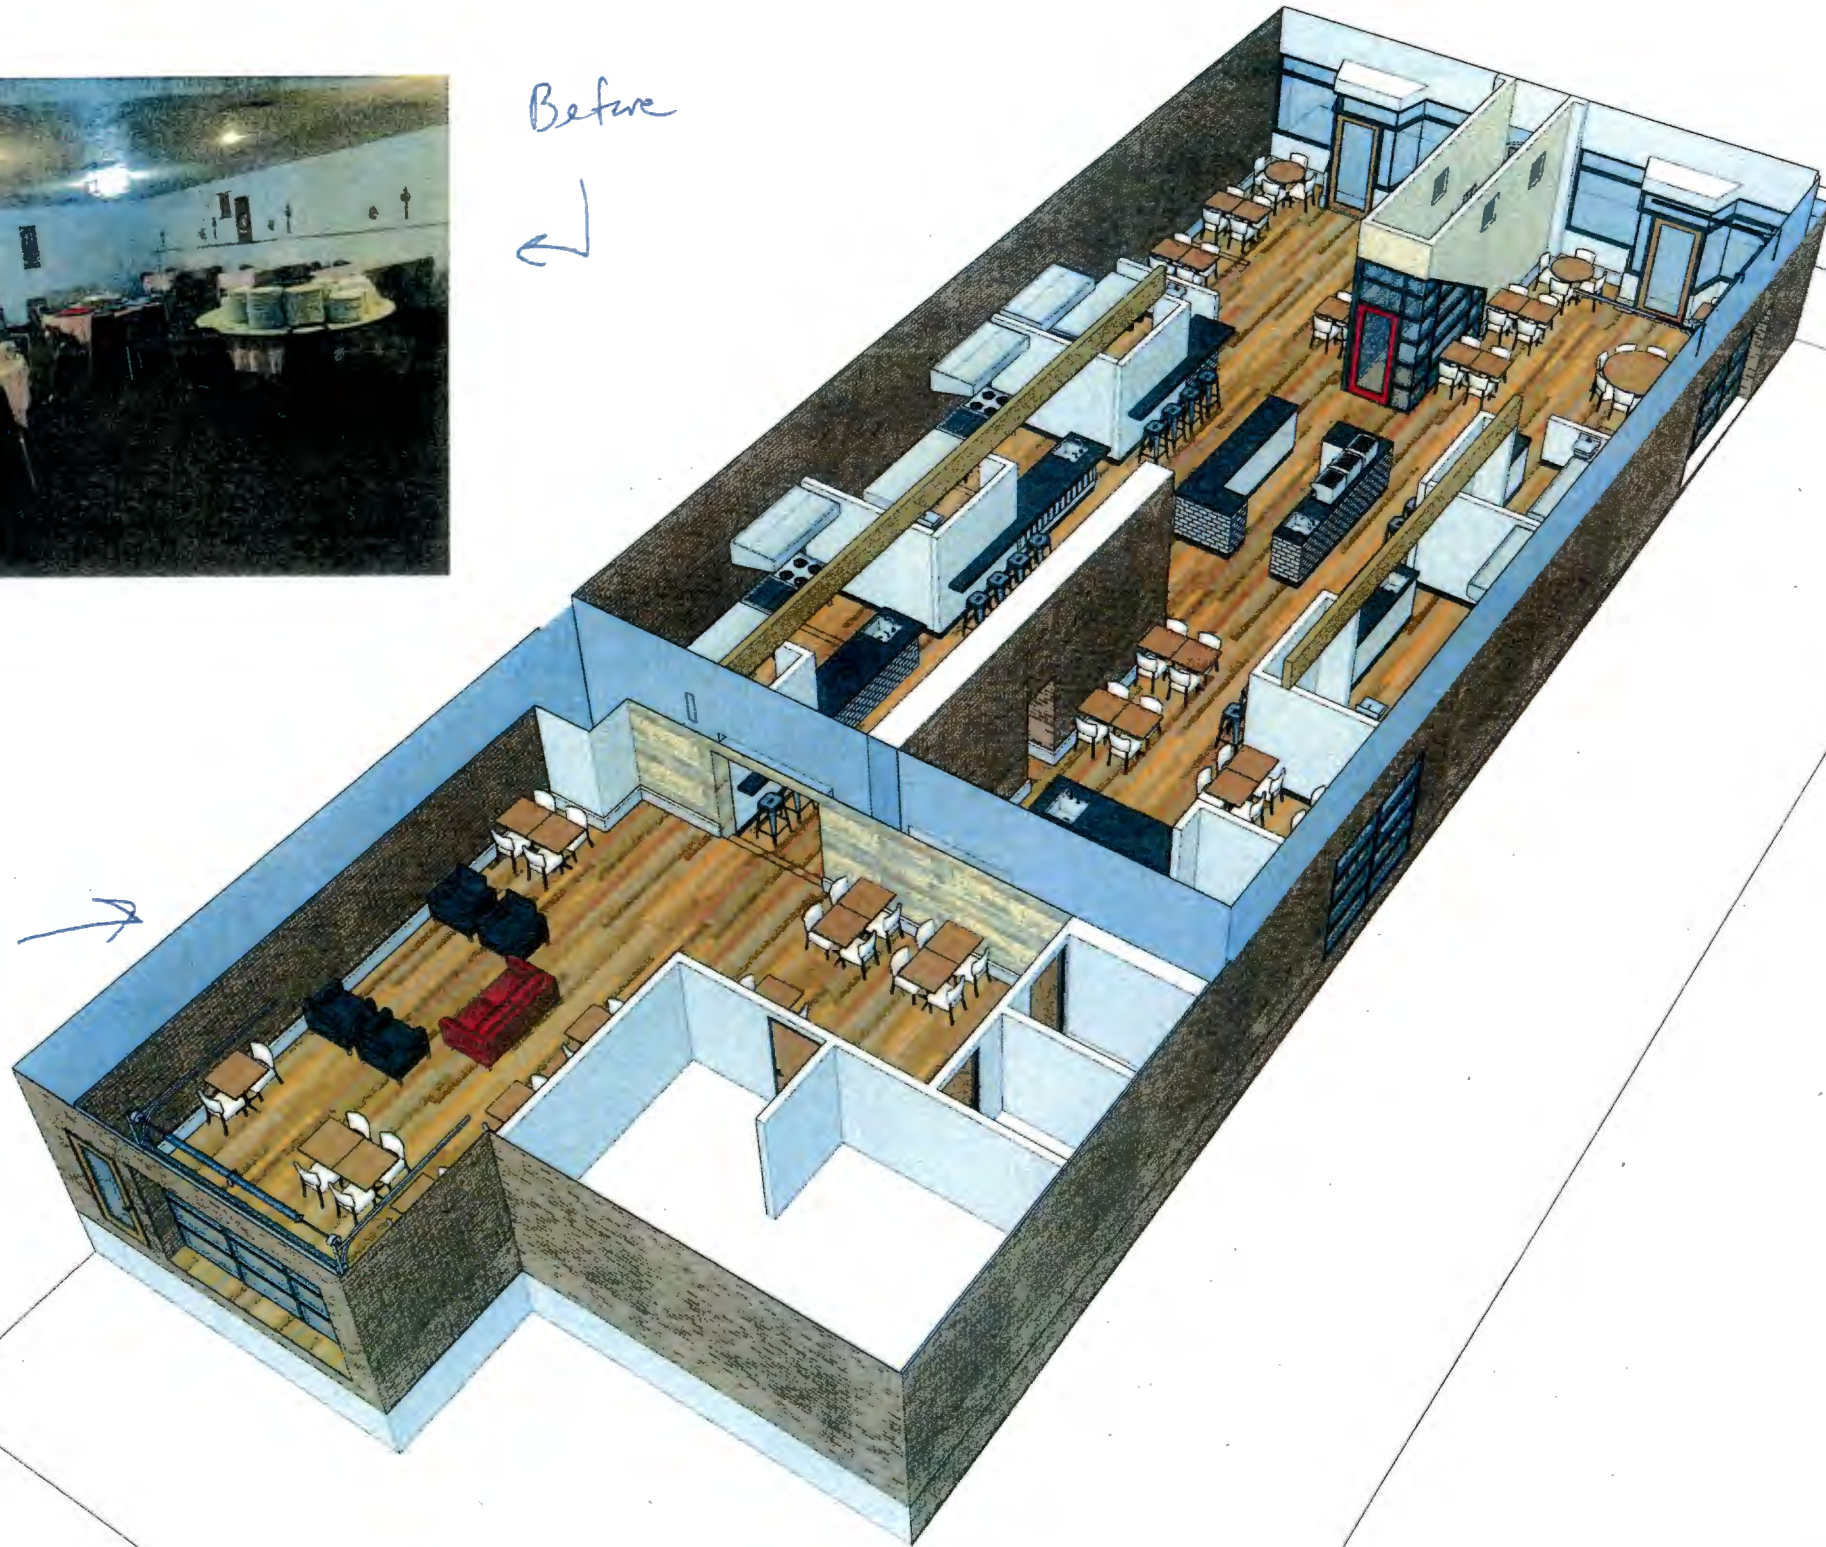

After



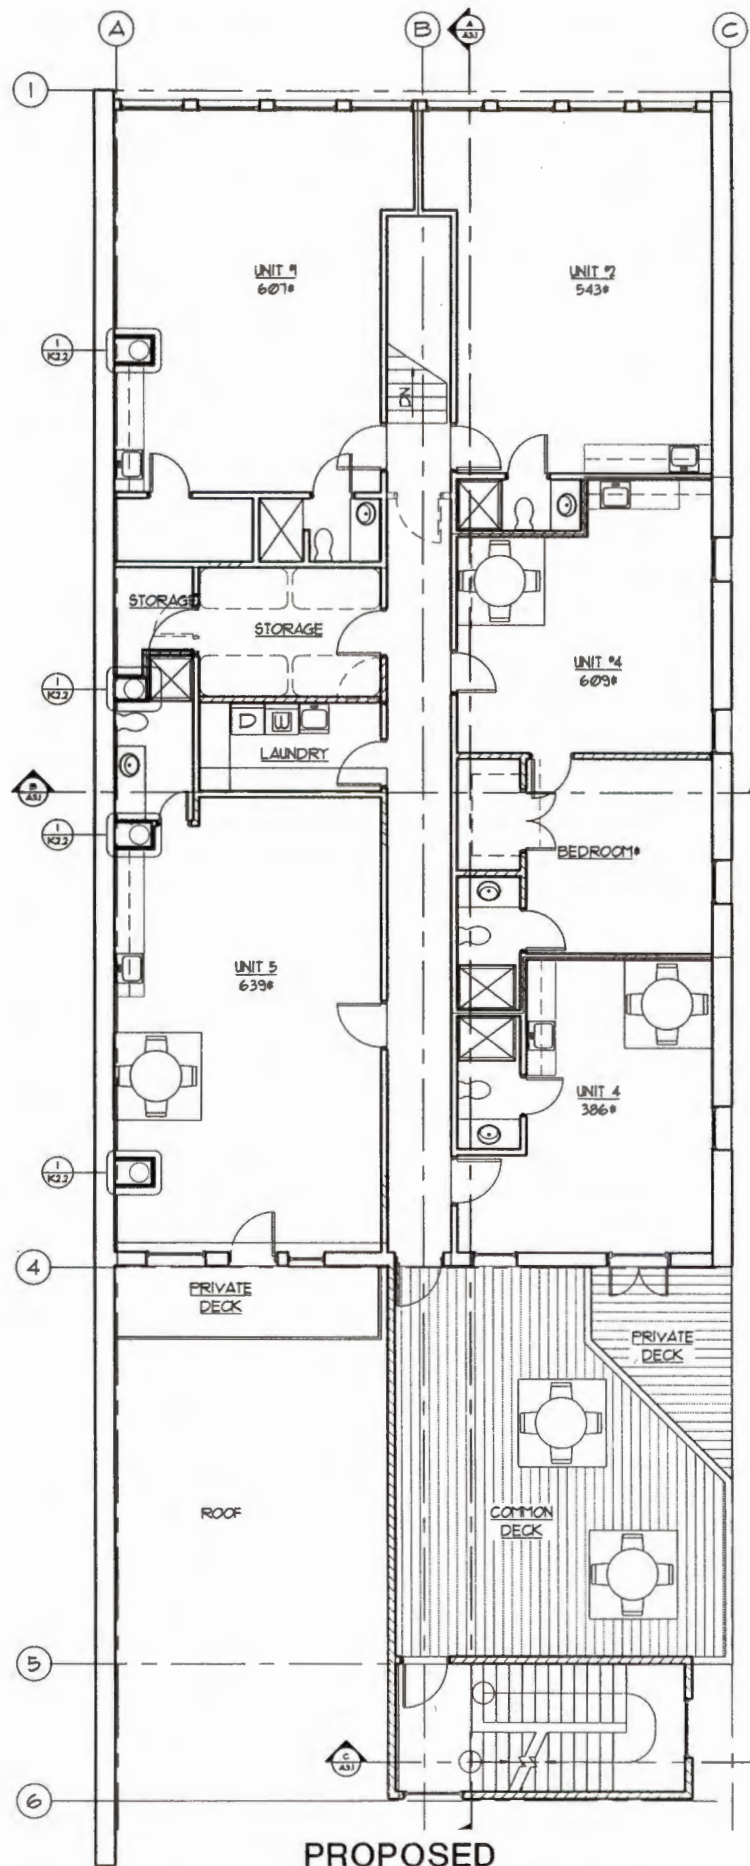

1
A22

SCALE : 1/8" = 1'-0" NET: 44560

