
## ATTACHMENT 2

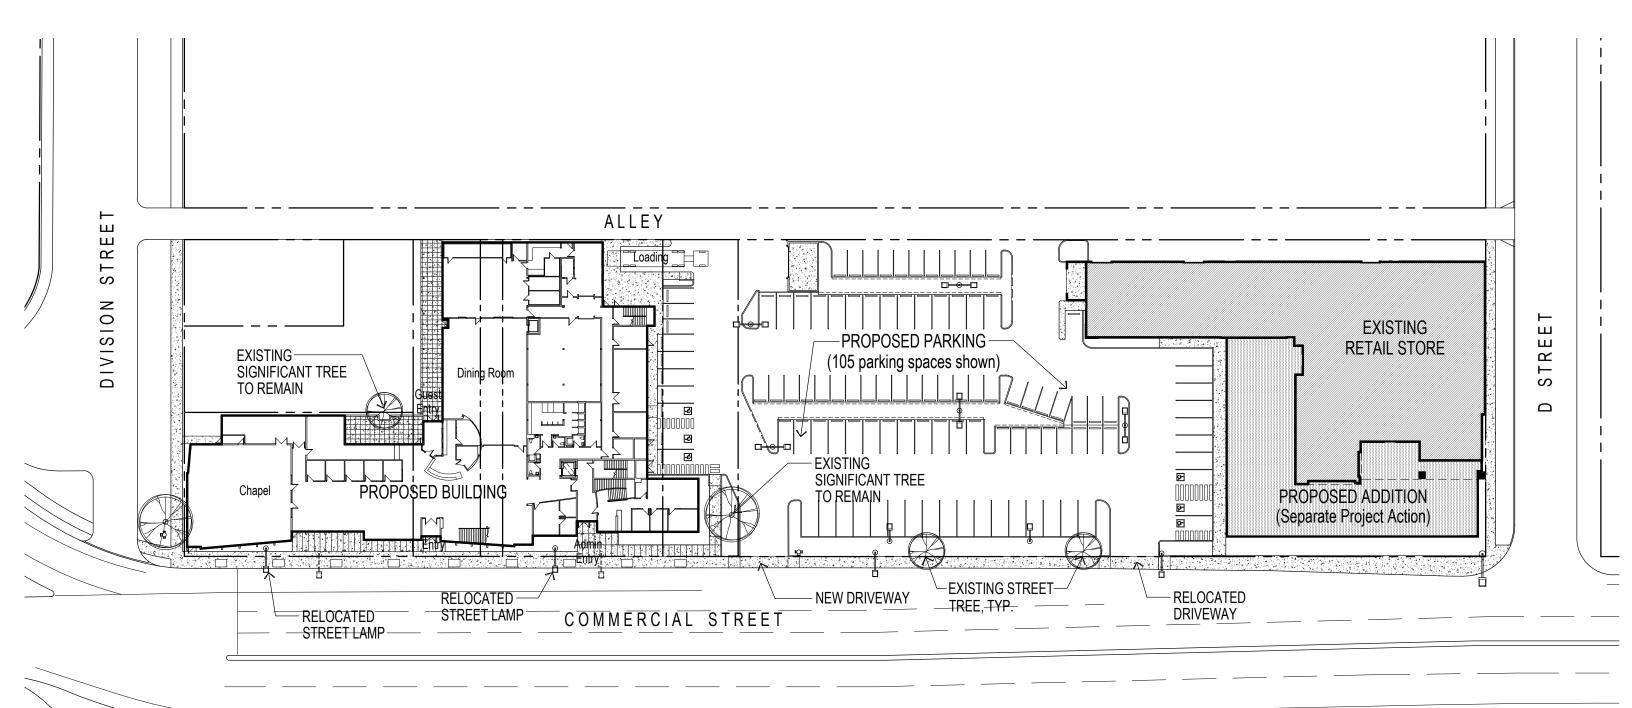



12815 NE 126th Place . Kirkland, WA . 98034

UGM Salem - Commercial St NE Emergency Shelter
Conditional Use Permit

Description:

Proposed Site Plan

Date: 11/27/17
Scale: 1" = 50'-0"

Drawing Number: