
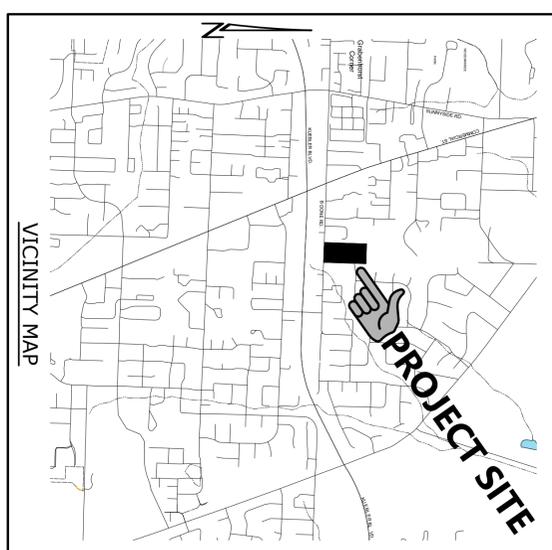
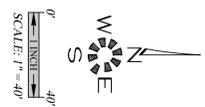


SKY MEADOWS
 SEC. 11, T. 8 S., R. 3 W., W.M.
 CITY OF SALEM
 MARION COUNTY, OREGON


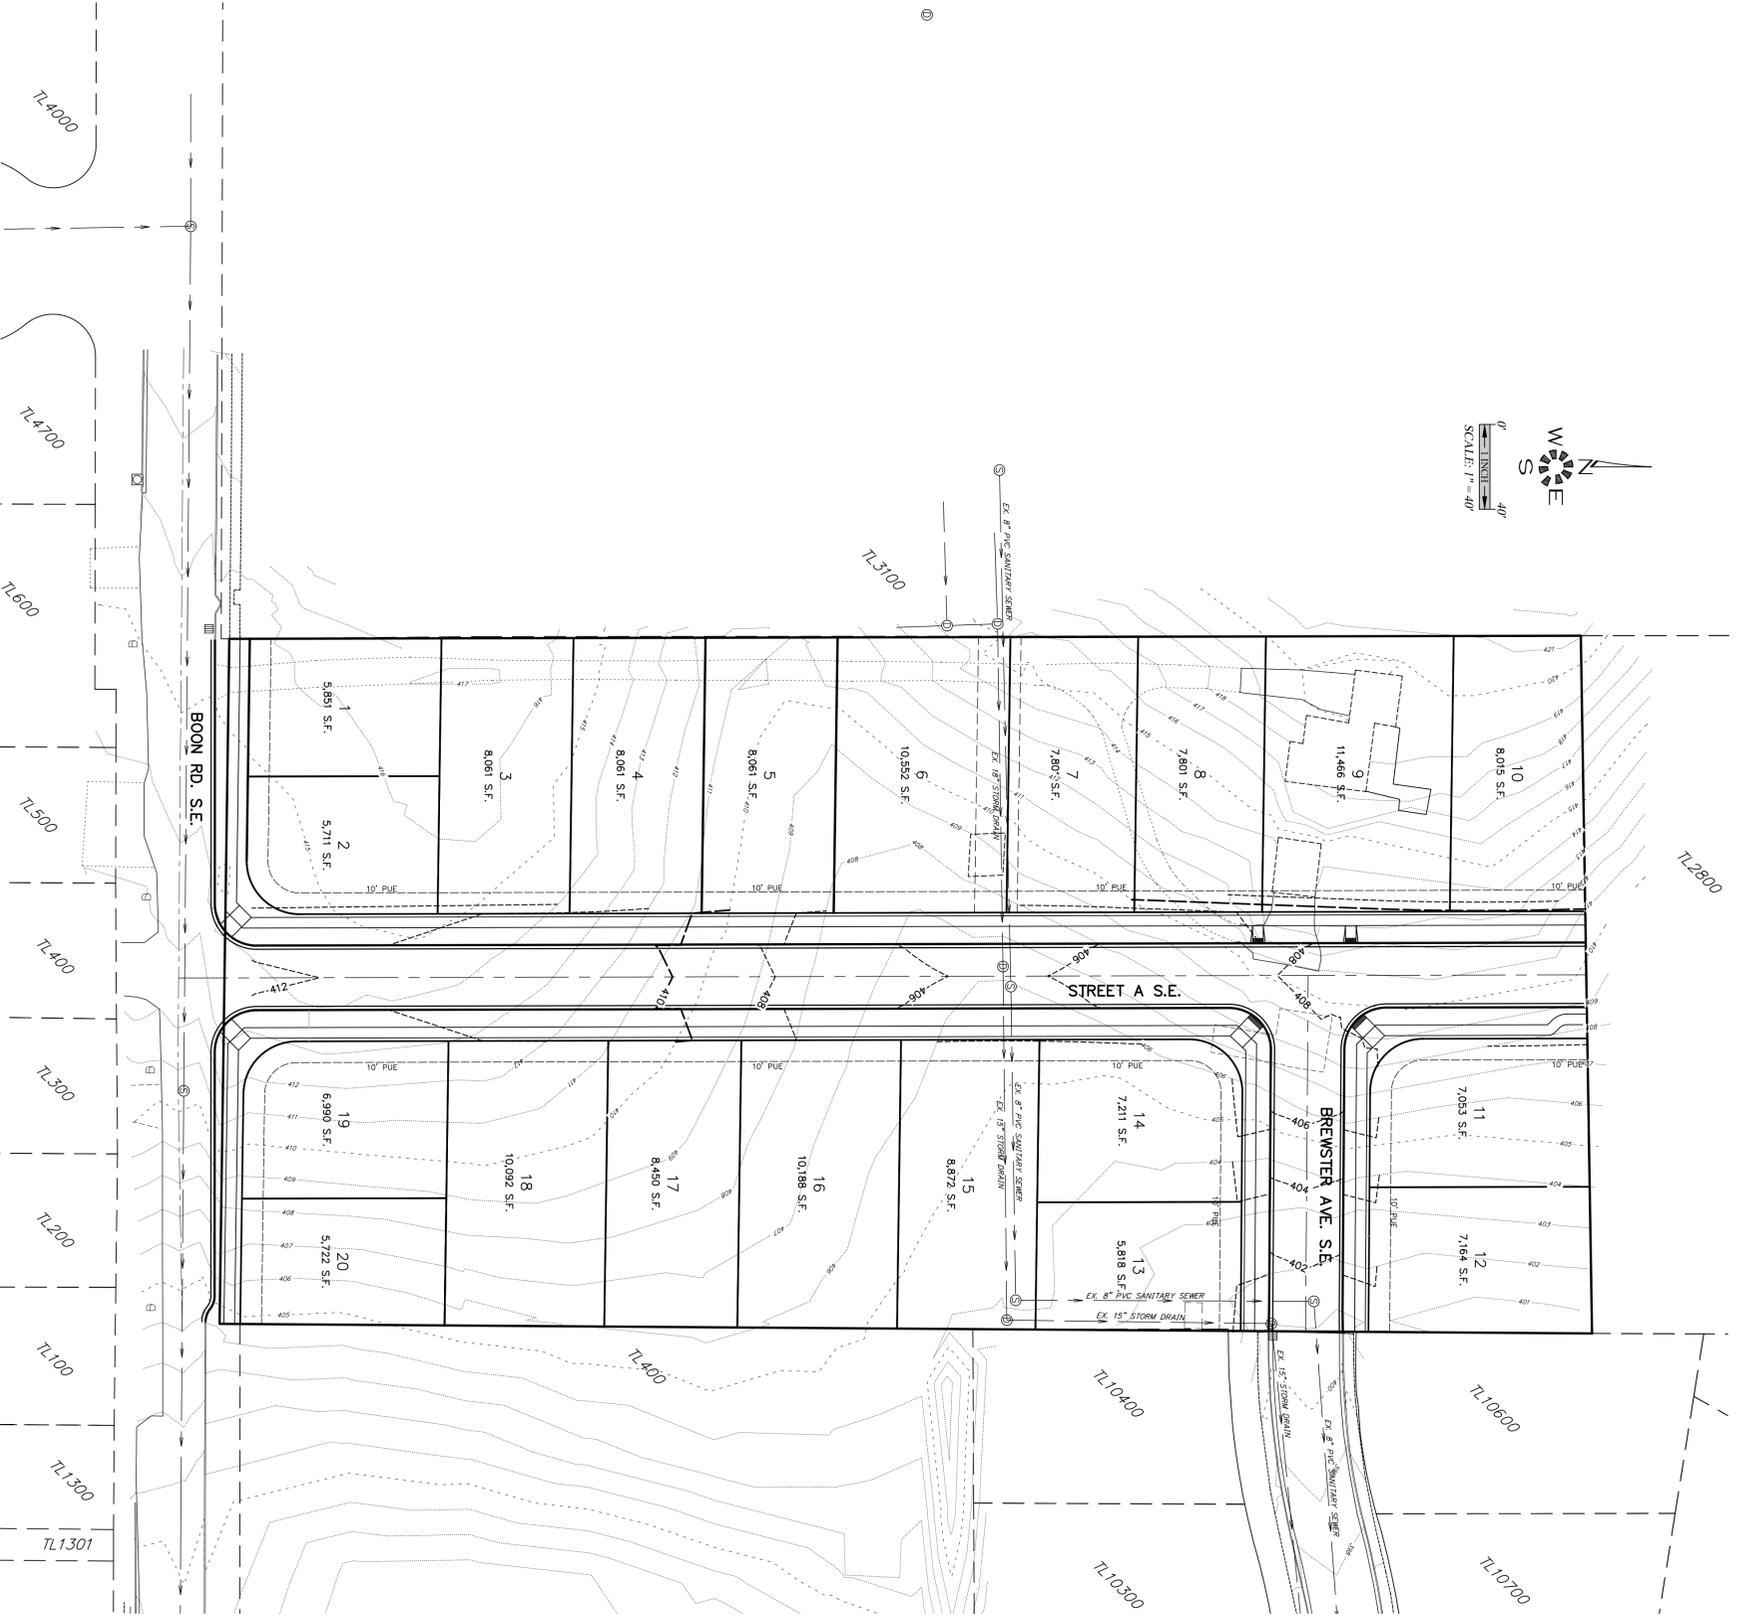


Owner / Developer:
BOYLAN CONSTRUCTION
 P.O. BOX 45
 DALLAS, OREGON 97338

Engineer:
MARK GRENZ
 1155 13TH ST SE
 SALEM, OREGON 97302
 PH: 503-363-9227

ABBREVIATIONS	SYMBOLS
A.C. ASPHALTIC CONCRETE	EXIST. PROP. MANHOLE SAN. SEWER
A.C.P. ALUMINIZED CONP	EXIST. PROP. MANHOLE STORM DRAIN
B.O. BLOW OFF	2" DIA. C.O. / R.M.
B.F.V. BUTTERFLY VALVE	MANHOLE TELEPHONE
C.B. CURB & GUTTER	MANHOLE WATER
C.B.N. CATCH BASIN	REDUCER / INCREASER
C.B.C. CATCH BASIN CLEANOUT	TEL. RED. / BOX
C.I. CENTRIFUGED METAL PIPE	TRAFFIC FED. / BOX
C.M. CORRUGATED METAL PIPE	UTILITY / POWER POLE
C.O. CLEANOUT	WATER METER
C.P. CONSTRUCT	WATER VALVE
D.I. DUCTILE IRON	
D.M. DIAMETER	
E.G. EXIST. GRADE / GROUND	
E.P. EDGE OF PAVEMENT	
E.L. ELEVATION	
EX. EXISTING	
F.F. FINISH FLOOR	
F.G. FINISH GRADE	
F.H. FIRE HYDRANT	
G.V. GUT. or GTR.	
G.V.V. GATE VALVE	
IMP. IMPROVEMENT	
INV. or -1' INVERT	
LENGTH, LINE	

	Design: M.D.G. Drawn: C.F.S. Checked: J.J.G. Date: APR. 2018 Scale: AS SHOWN As-Built:	NO CHANGES, MODIFICATIONS OR REPRODUCTIONS TO BE MADE TO THESE DRAWINGS WITHOUT WRITTEN AUTHORIZATION FROM THE DESIGN ENGINEER. DIMENSIONS & NOTES TAKE PRECEDENCE OVER GRAPHICAL REPRESENTATION.	MULTI/TECH ENGINEERING EXEMPT FROM LIABILITY IF NOT STAMPED APPROVED NOT FOR CONSTRUCTION UNLESS STAMPED APPROVED HERE	SKY MEADOWS	TENTATIVE SUBDIVISION PLAN COVER SHEET	MULTI/TECH ENGINEERING SERVICES, INC. 1155 13th St. S.E. SALEM, OR. 97302 PH. (503) 363-9227 FAX (503) 364-1260 www.mtengineering.net office@mtengineering.net
1 of 4	JOB # 6640 EXPIRES: 06-30-2019					

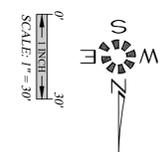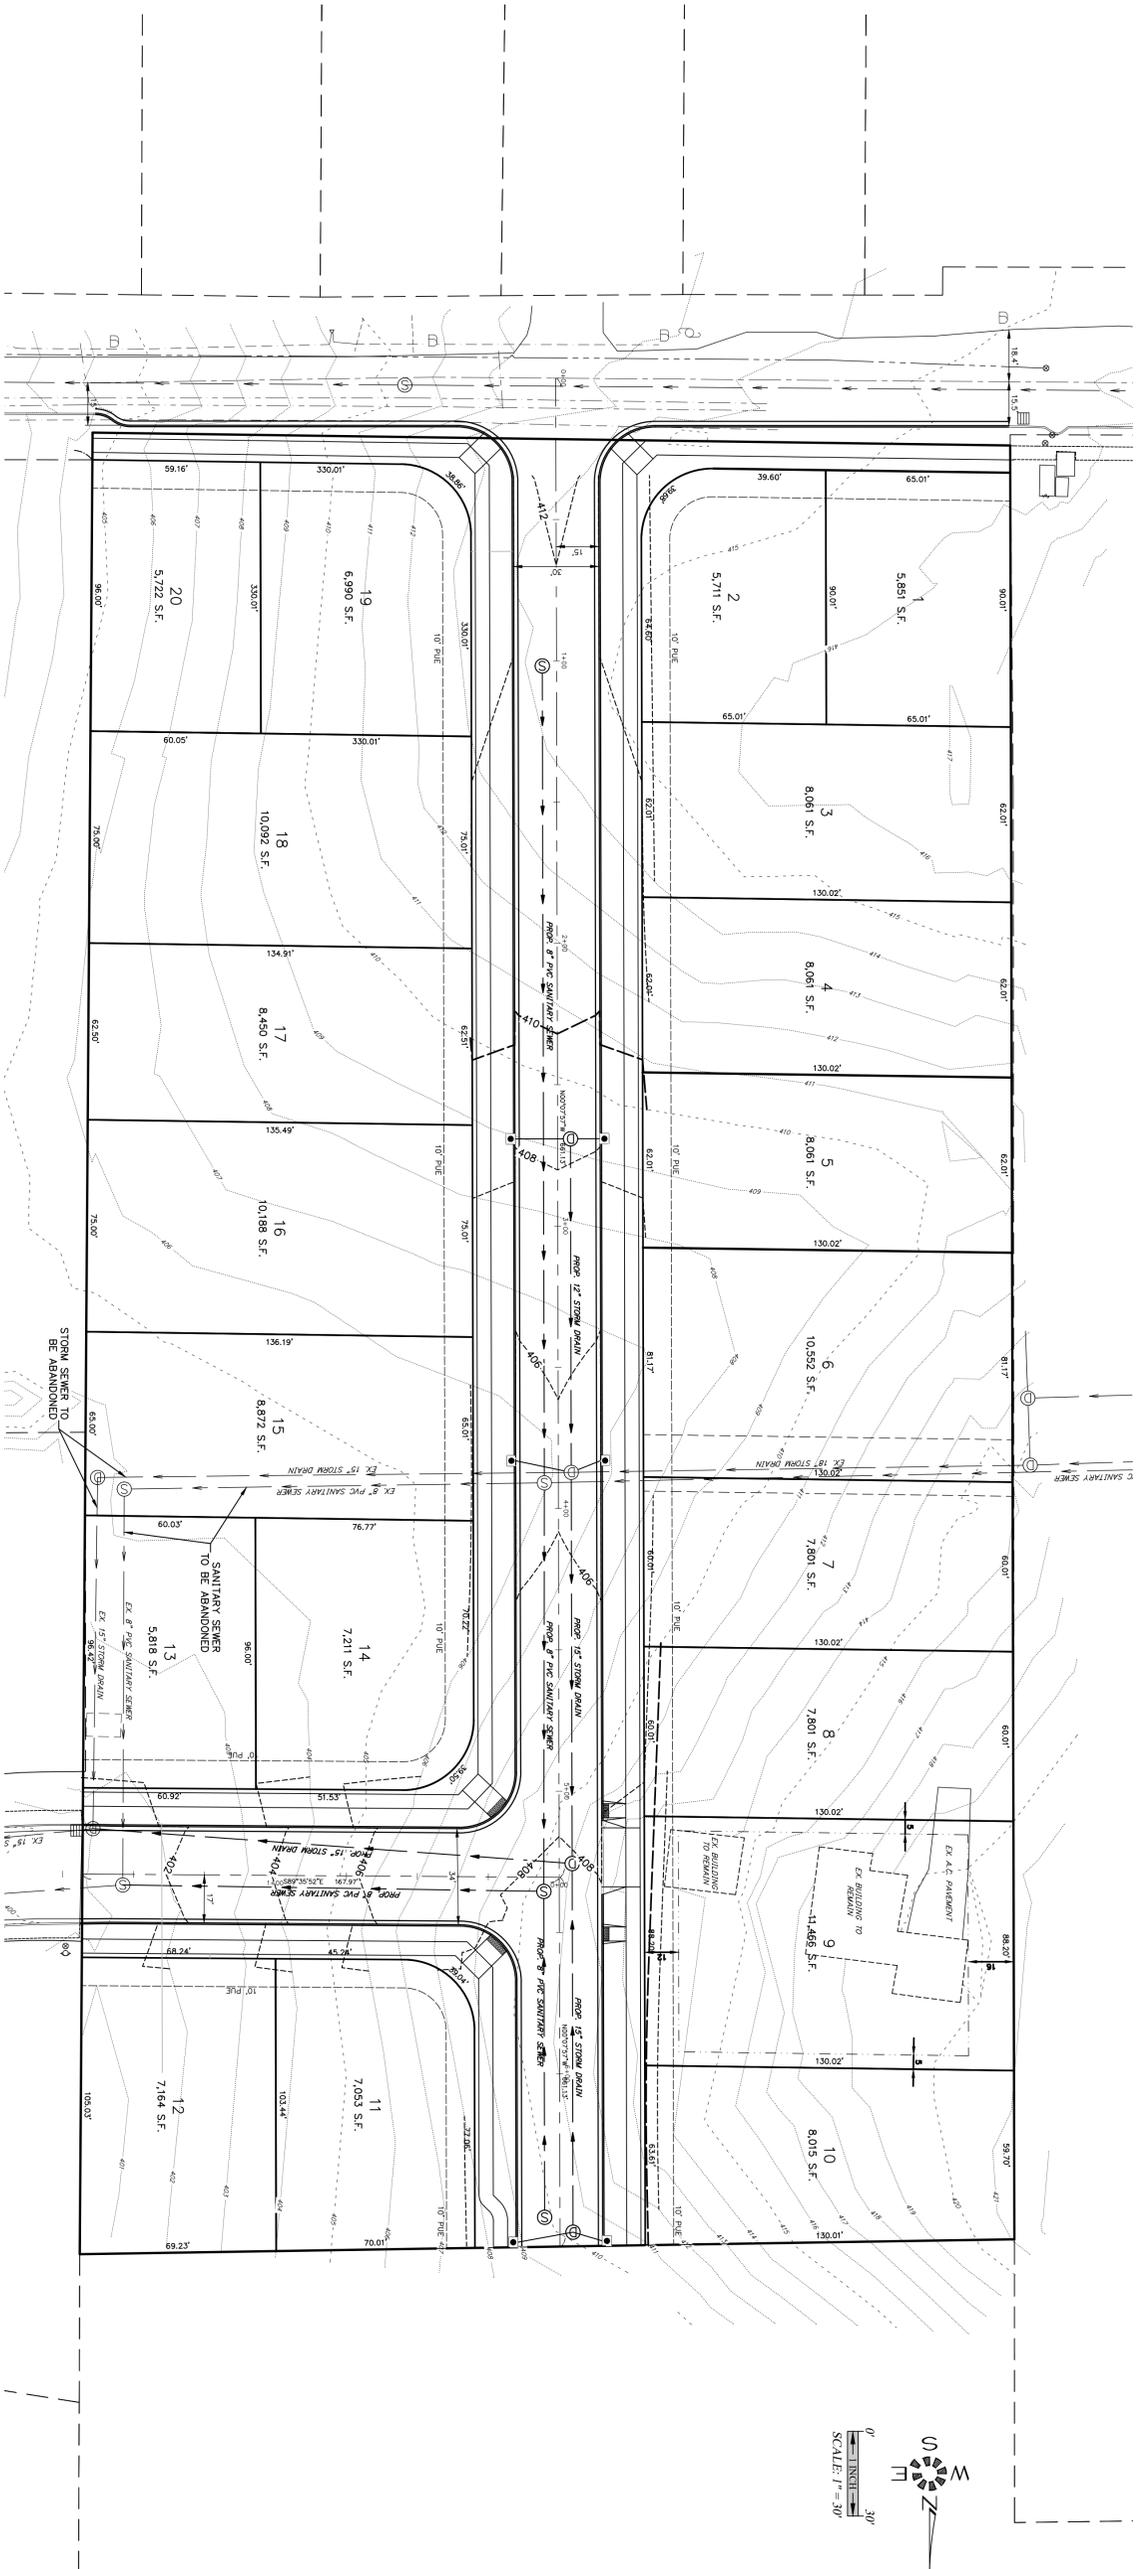

SKY MEADOWS
 SEC. 11, T. 8 S., R. 3 W., W.M.
 CITY OF SALEM
 MARION COUNTY, OREGON

6640p 2
 Design: M.D.G.
 Drawn: C.F.S.
 Checked: J.J.G.
 Date: APR. 2018
 Scale: AS SHOWN
 As-Built:

DIMENSIONS & NOTES TAKE PRECEDENCE OVER GRAPHICAL REPRESENTATION.

NO CHANGES, MODIFICATIONS OR REPRODUCTIONS TO BE MADE TO THESE DRAWINGS WITHOUT WRITTEN AUTHORIZATION FROM THE DESIGN ENGINEER.

MULTI/TECH ENGINEERING EXEMPT FROM LIABILITY IF NOT STAMPED APPROVED

NOT FOR CONSTRUCTION UNLESS STAMPED APPROVED HERE





SKY MEADOWS

**TENTATIVE SUBDIVISION PLAN
 DETAIL PLAN**

MULTI/TECH
 ENGINEERING SERVICES, INC.
 1155 13th ST. S.E. SALEM, OR. 97302
 PH. (503) 363 - 9227 FAX (503) 364-1260
 www.mtengineering.net office@mtengineering.net

BOONE RD. SUBDIVISION

SEC. 11, T. 8 S., R. 3 W., W.M.
CITY OF SALEM
MARION COUNTY, OREGON

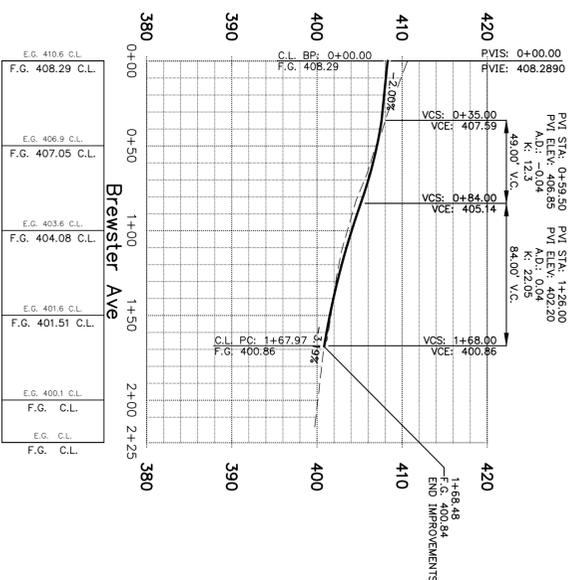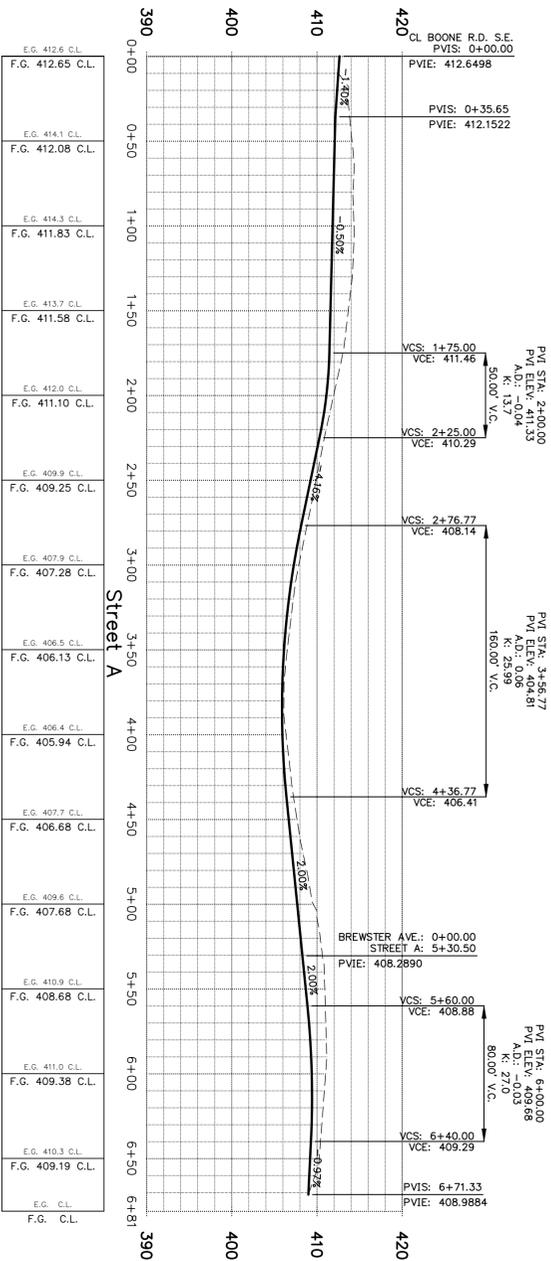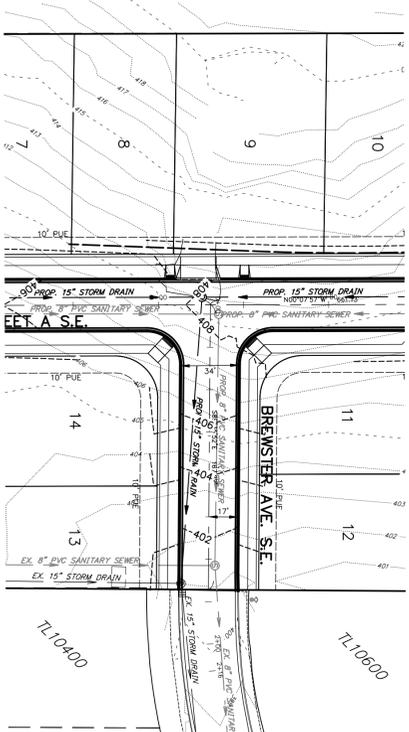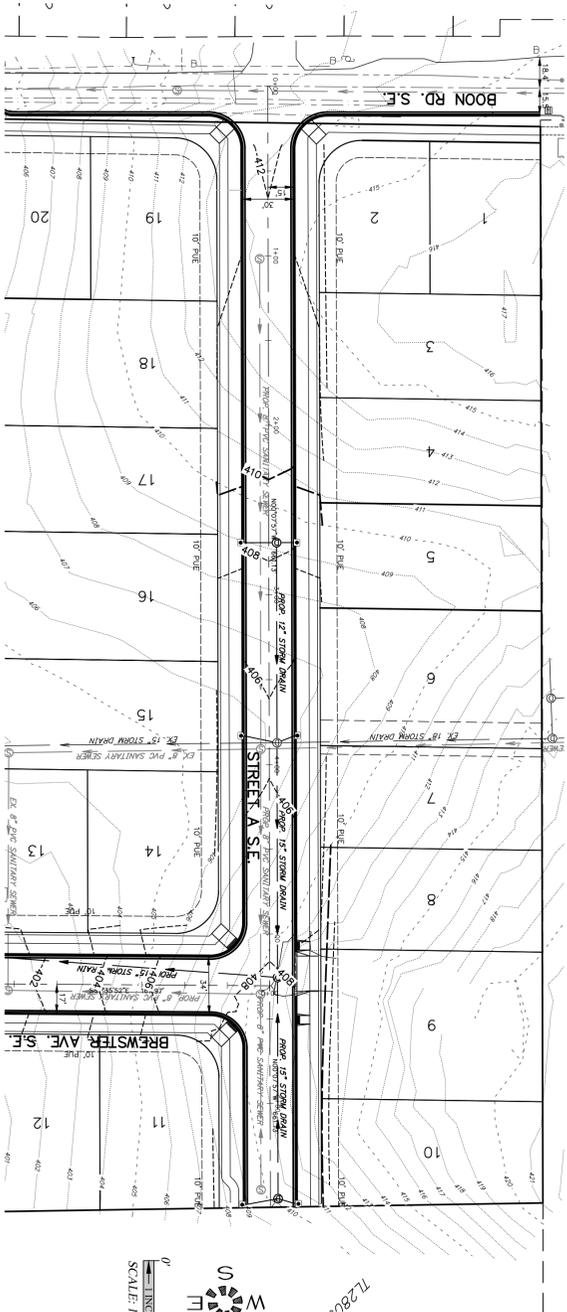

MULTI/TECH
ENGINEERING SERVICES, INC.
1155 13th St. S.E. Salem, OR 97302
PH. (503) 363-9227 FAX (503) 364-1260
www.mtengineering.net office@mtengineering.net

TENTATIVE SUBDIVISION PLAN STREET PLAN & PROFILE


BOONE RD. SUBDIVISION

NOT FOR CONSTRUCTION UNLESS STAMPED APPROVED HERE

NO CHANGES, MODIFICATIONS OR REPRODUCTIONS TO BE MADE TO THESE DRAWINGS WITHOUT WRITTEN AUTHORIZATION FROM THE DESIGN ENGINEER.
DIMENSIONS & NOTES TAKE PRECEDENCE OVER GRAPHICAL REPRESENTATION.

Design: M.D.G.
Drawn: C.F.S.
Checked: J.J.G.
Date: APR. 2018
Scale: AS SHOWN
As-Built: ----




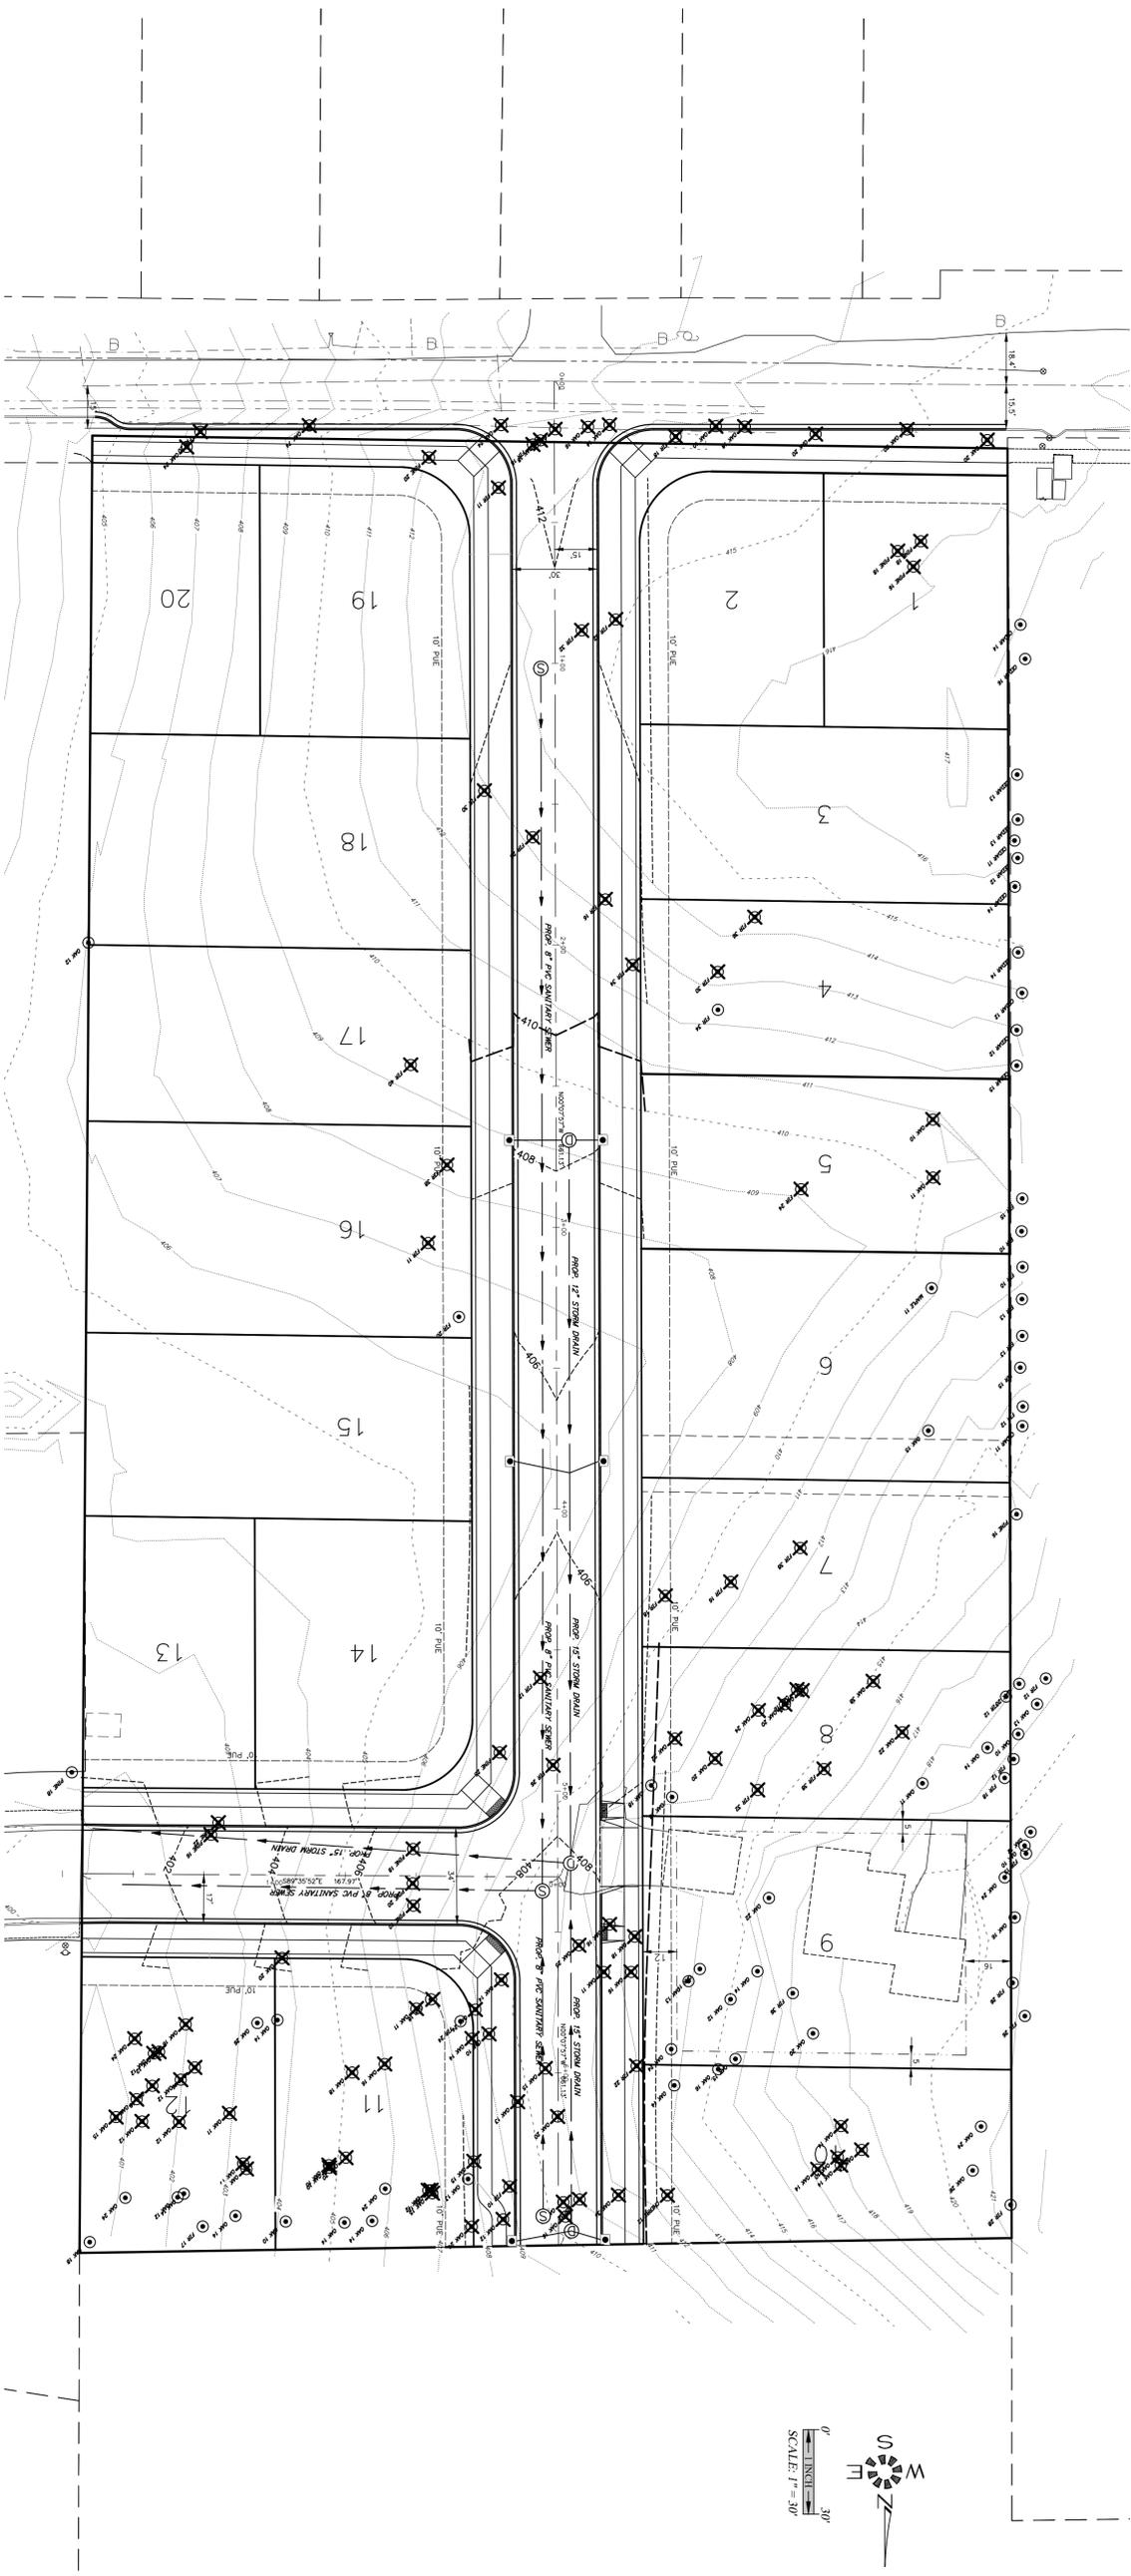

SKY MEADOWS
 SEC. 11, T. 8 S., R. 3 W., W.M.
 CITY OF SALEM
 MARION COUNTY, OREGON

TREE INVENTORY

TOTAL TREES ON SITE:	148	100%
TREES TO BE REMOVED:	111	75%
TREES TO REMAIN:	37	25%

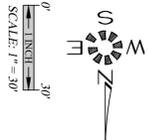

6640p 4
 Design: M.D.G.
 Drawn: C.F.S.
 Checked: J.J.G.
 Date: APR. 2018
 Scale: AS SHOWN
 As-Built: -----

NO CHANGES, MODIFICATIONS OR REPRODUCTIONS TO BE MADE TO THESE DRAWINGS WITHOUT WRITTEN AUTHORIZATION FROM THE DESIGN ENGINEER.
 DIMENSIONS & NOTES TAKE PRECEDENCE OVER GRAPHICAL REPRESENTATION.

MULTI/TECH ENGINEERING EXEMPT FROM LIABILITY IF NOT STAMPED APPROVED
NOT FOR CONSTRUCTION UNLESS STAMPED APPROVED HERE

SKY MEADOWS

**TENTATIVE SUBDIVISION PLAN
 TREE CONSERVATION**

MULTI/TECH
 ENGINEERING SERVICES, INC.
 1155 13th ST. S.E. SALEM, OR. 97302
 PH. (503) 363 - 9227 FAX (503) 364-1260
 www.mtengineering.net office@mtengineering.net