


ATTACHMENT 3 - PROJECT LOCATION MAP

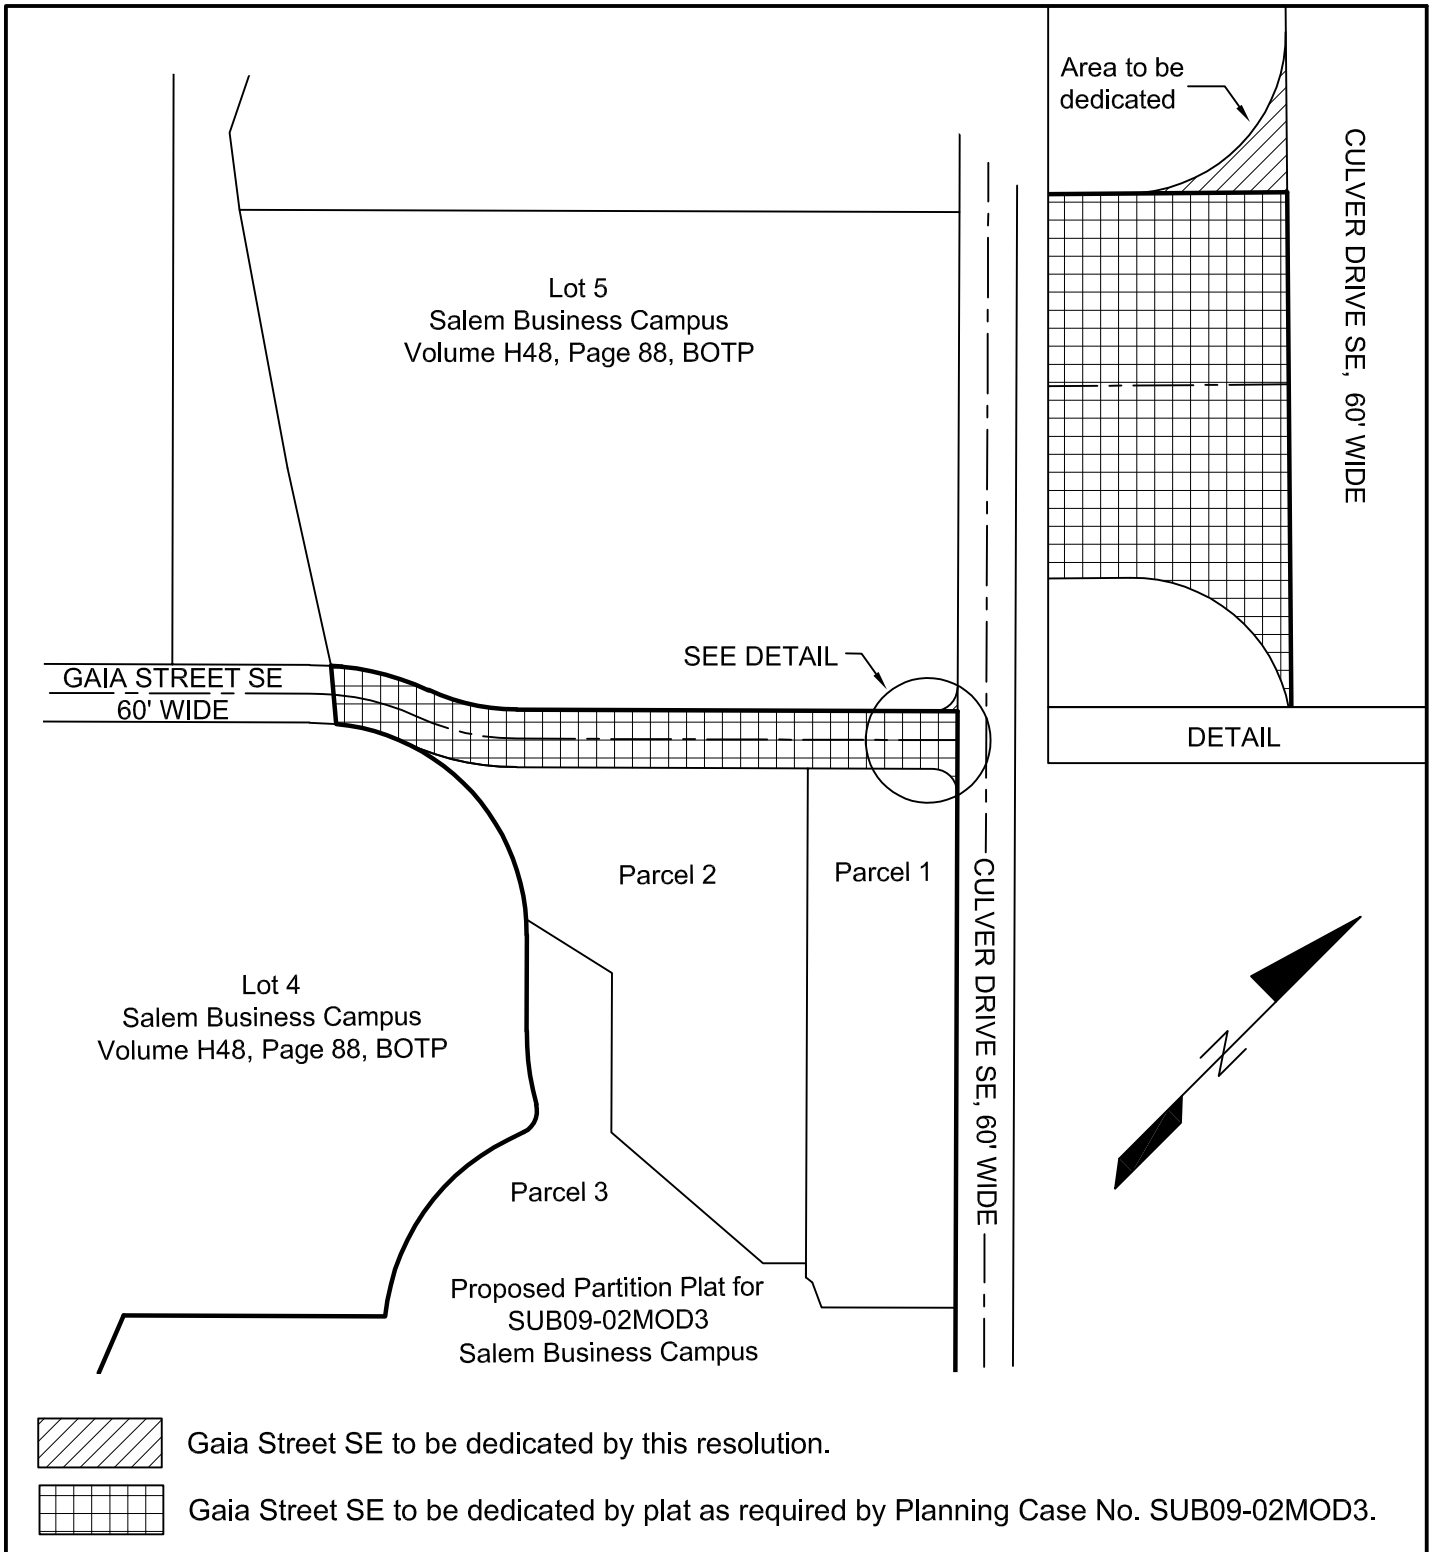

PUBLIC WORKS DEPARTMENT

ENGINEERING DIVISION
 555 Liberty Street SE, Room 325
 Salem, OR 97301-3513
 Phone 503-588-6211
www.cityofsalem.net

March 22, 2022