


FAIRGROUNDS

EXHIBIT A



2/19/2025 9:13:13 AM R:\Dwg\Salem City of\Silverton Road Sewer Rehab 2272.2190.dwg (EXHIBIT A tab)

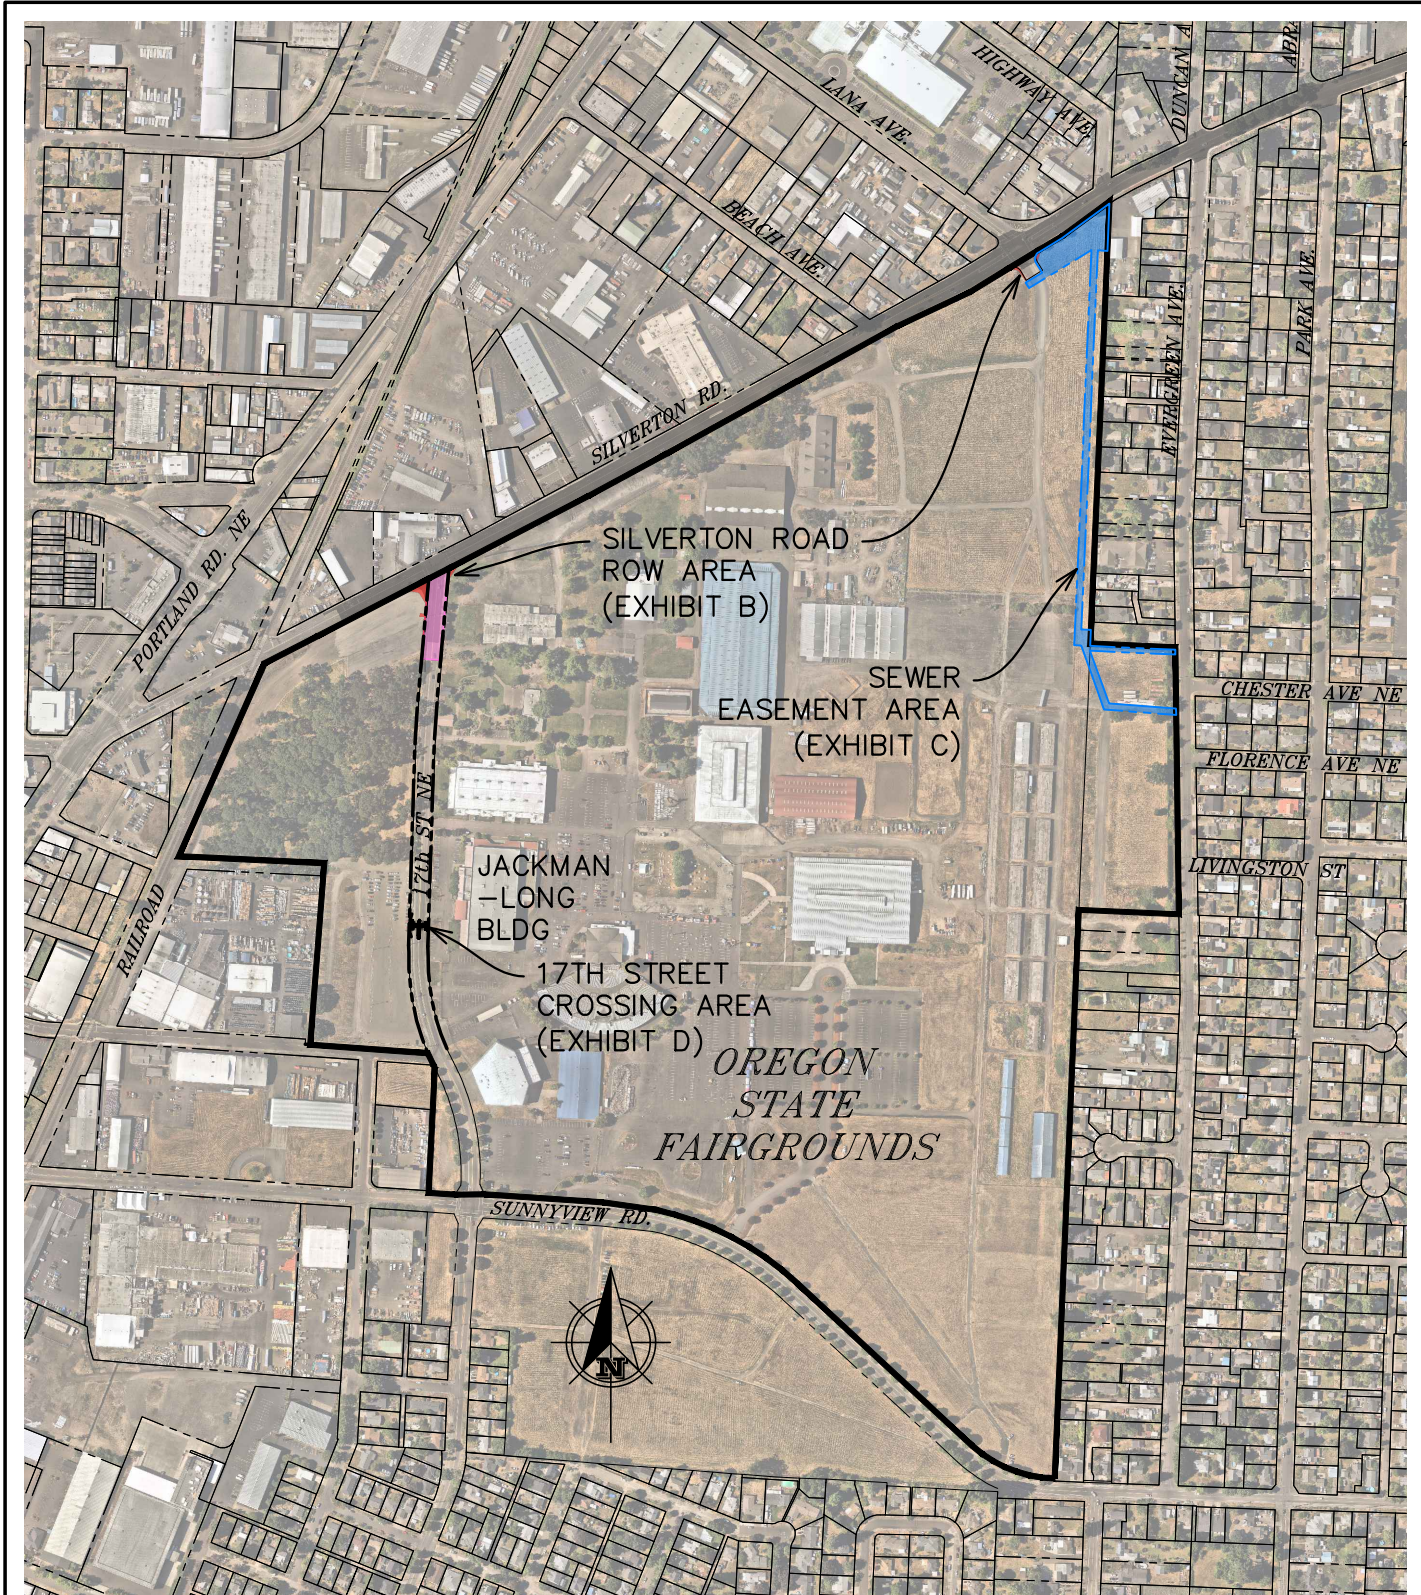

PUBLIC WORKS DEPARTMENT


ENGINEERING DIVISION
 1457 23rd Street SE
 Salem OR 97302
 Phone 503-588-6211, Fax 503-588-6025
www.cityofsalem.net


SILVERTON ROAD NE
 IMPROVEMENTS
 PROJECT

PN 722526 FEB 2025

SILVERTON ROAD ROW AREA

EXHIBIT B

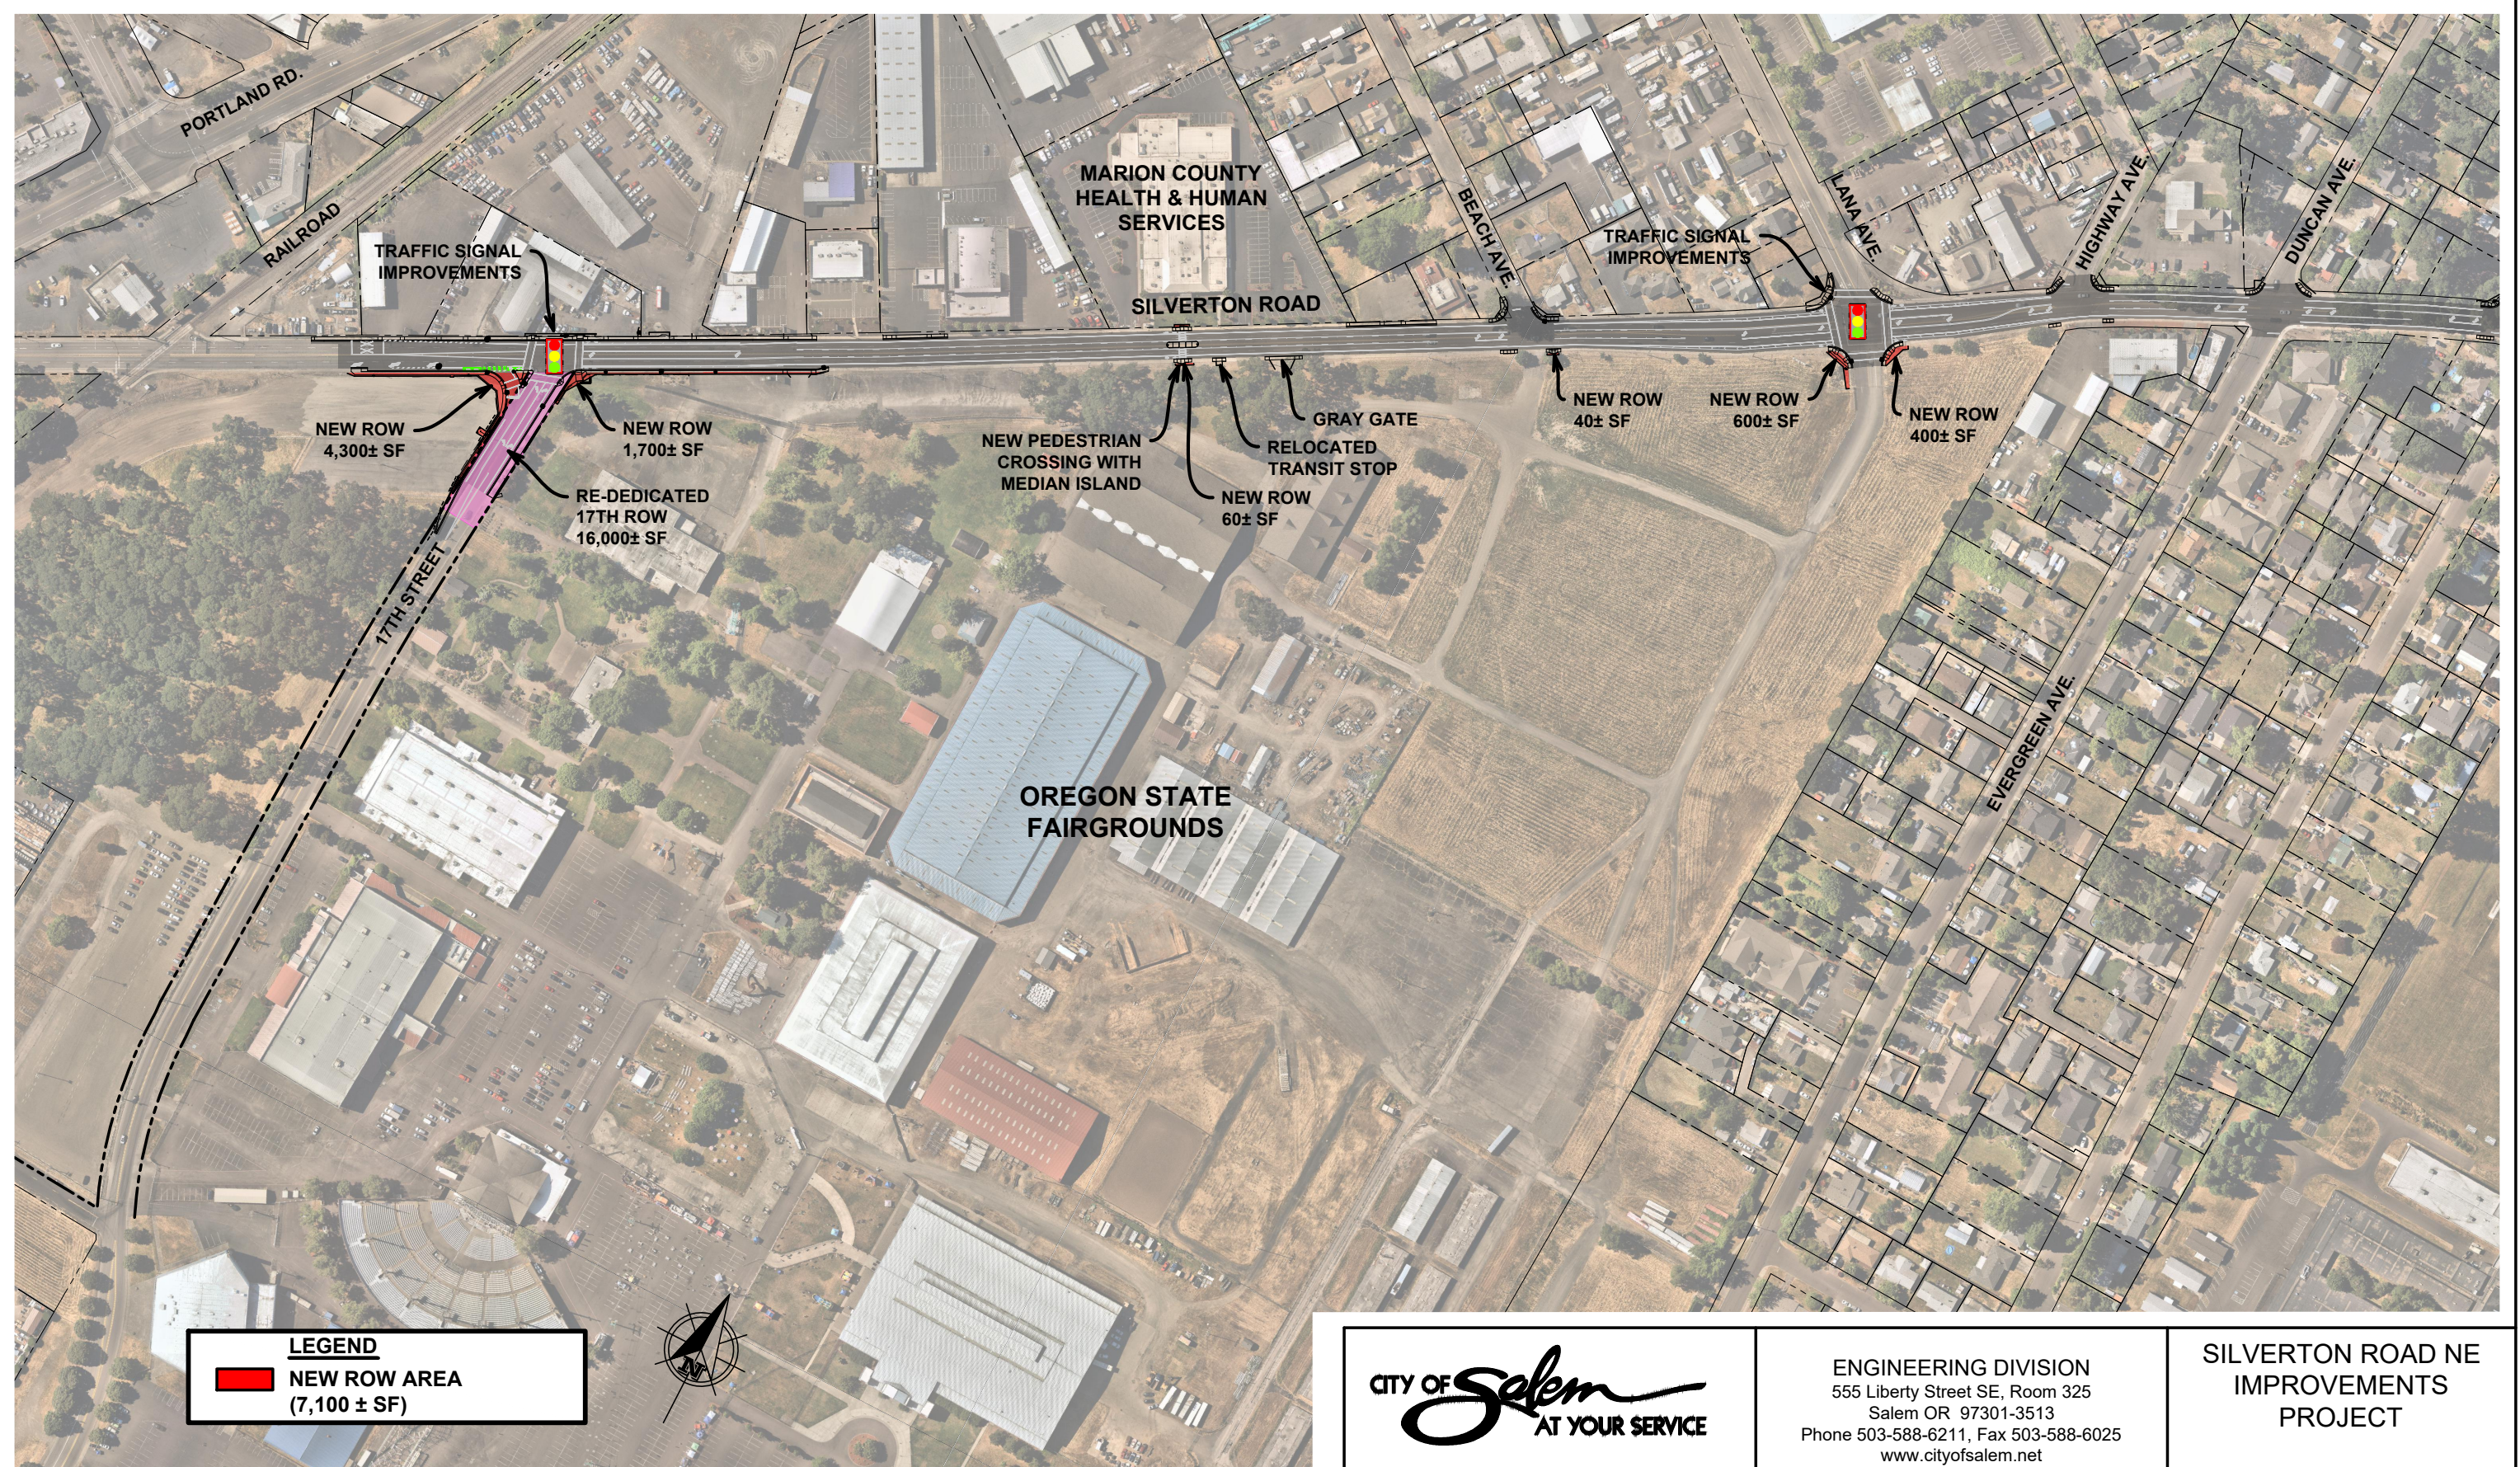

LEGEND
 **NEW ROW AREA**
(7,100 ± SF)



PUBLIC WORKS DEPARTMENT

ENGINEERING DIVISION
555 Liberty Street SE, Room 325
Salem OR 97301-3513
Phone 503-588-6211, Fax 503-588-6025
www.cityofsalem.net

SILVERTON ROAD NE
IMPROVEMENTS
PROJECT


PN 722526

FEB 2025

2/19/2025 9:13:36 AM
R:\Dwg\Salem City of Silverton Road Sewer Rehab 2272.2190.0\Civil\Plots\DAS EXHIBITS\DAS Exhibits.dwg (EXHIBIT B tab)

SEWER BYPASS AREA

EXHIBIT C

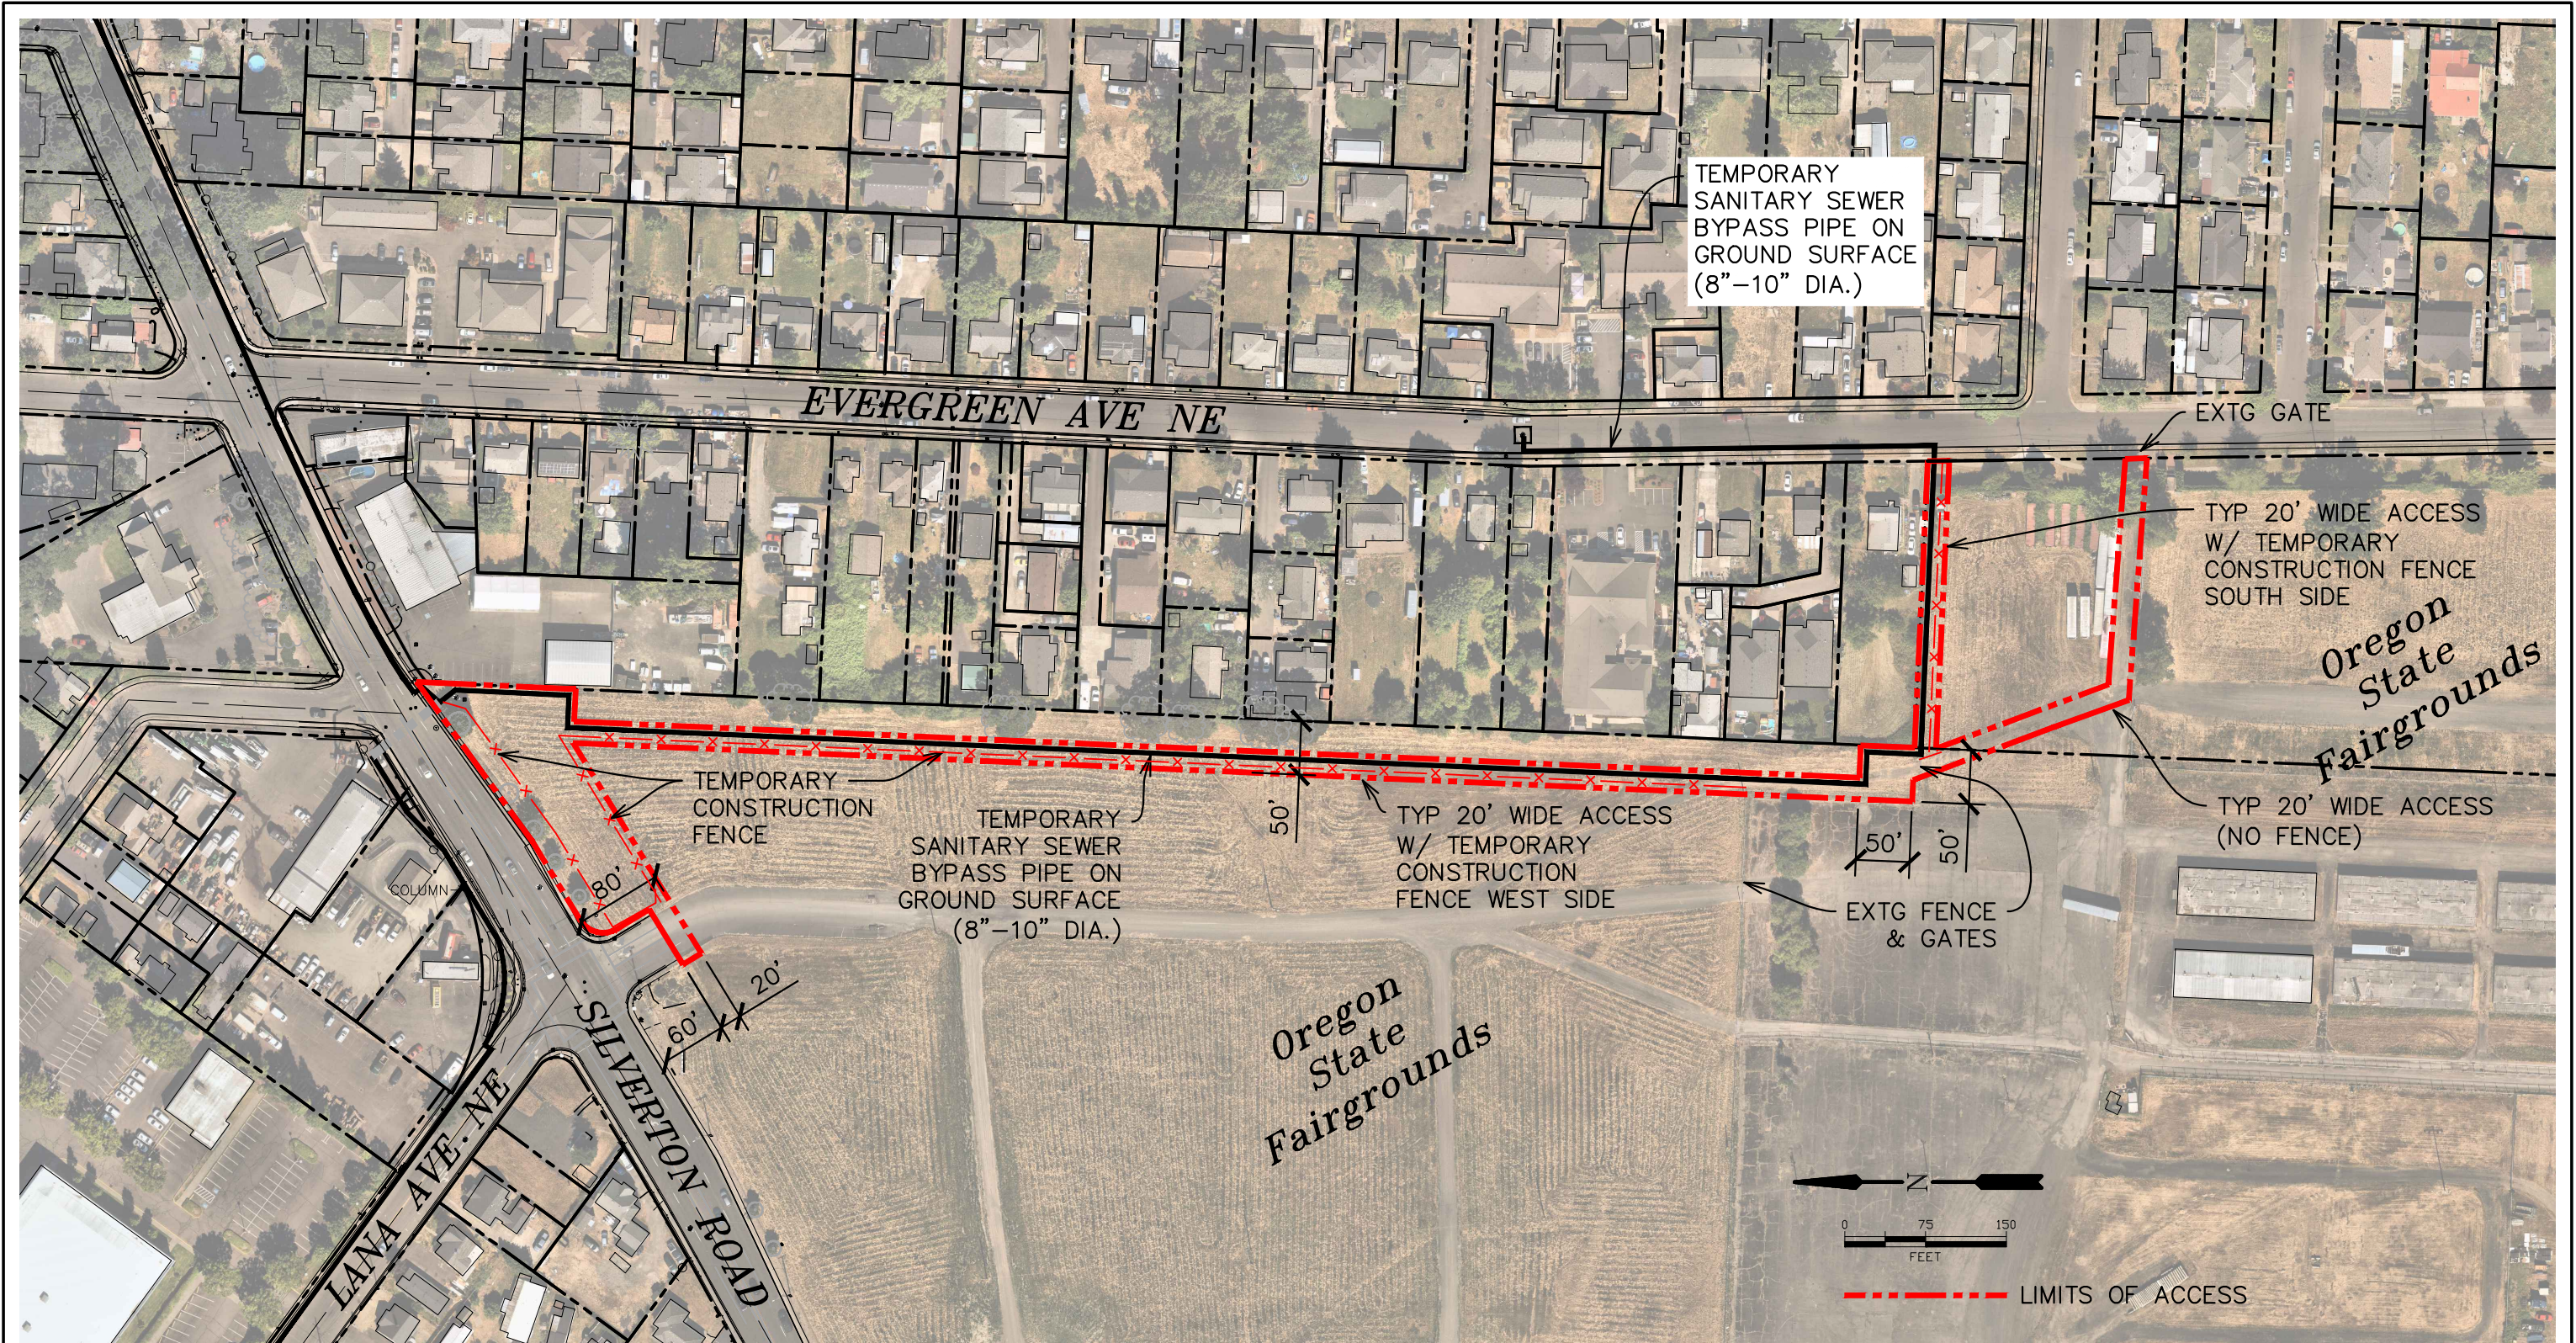

2/19/2025 9:16:52 AM
R: Dwg Salem City of Silverton Road Sewer Renovation 2272.2190.0\Civil\Plots\Exhibits\Permit of Entry Exhibits-Construction.dwg
(STATE FAIR tab)



PUBLIC WORKS DEPARTMENT

ENGINEERING DIVISION
555 Liberty Street SE, Room 325
Salem OR 97301-3513
Phone 503-588-6211, Fax 503-588-6025
www.cityofsalem.net


SILVERTON ROAD NE
IMPROVEMENTS
PROJECT

PN 722526

FEB 2025

17th STREET CROSSING AREA

EXHIBIT D

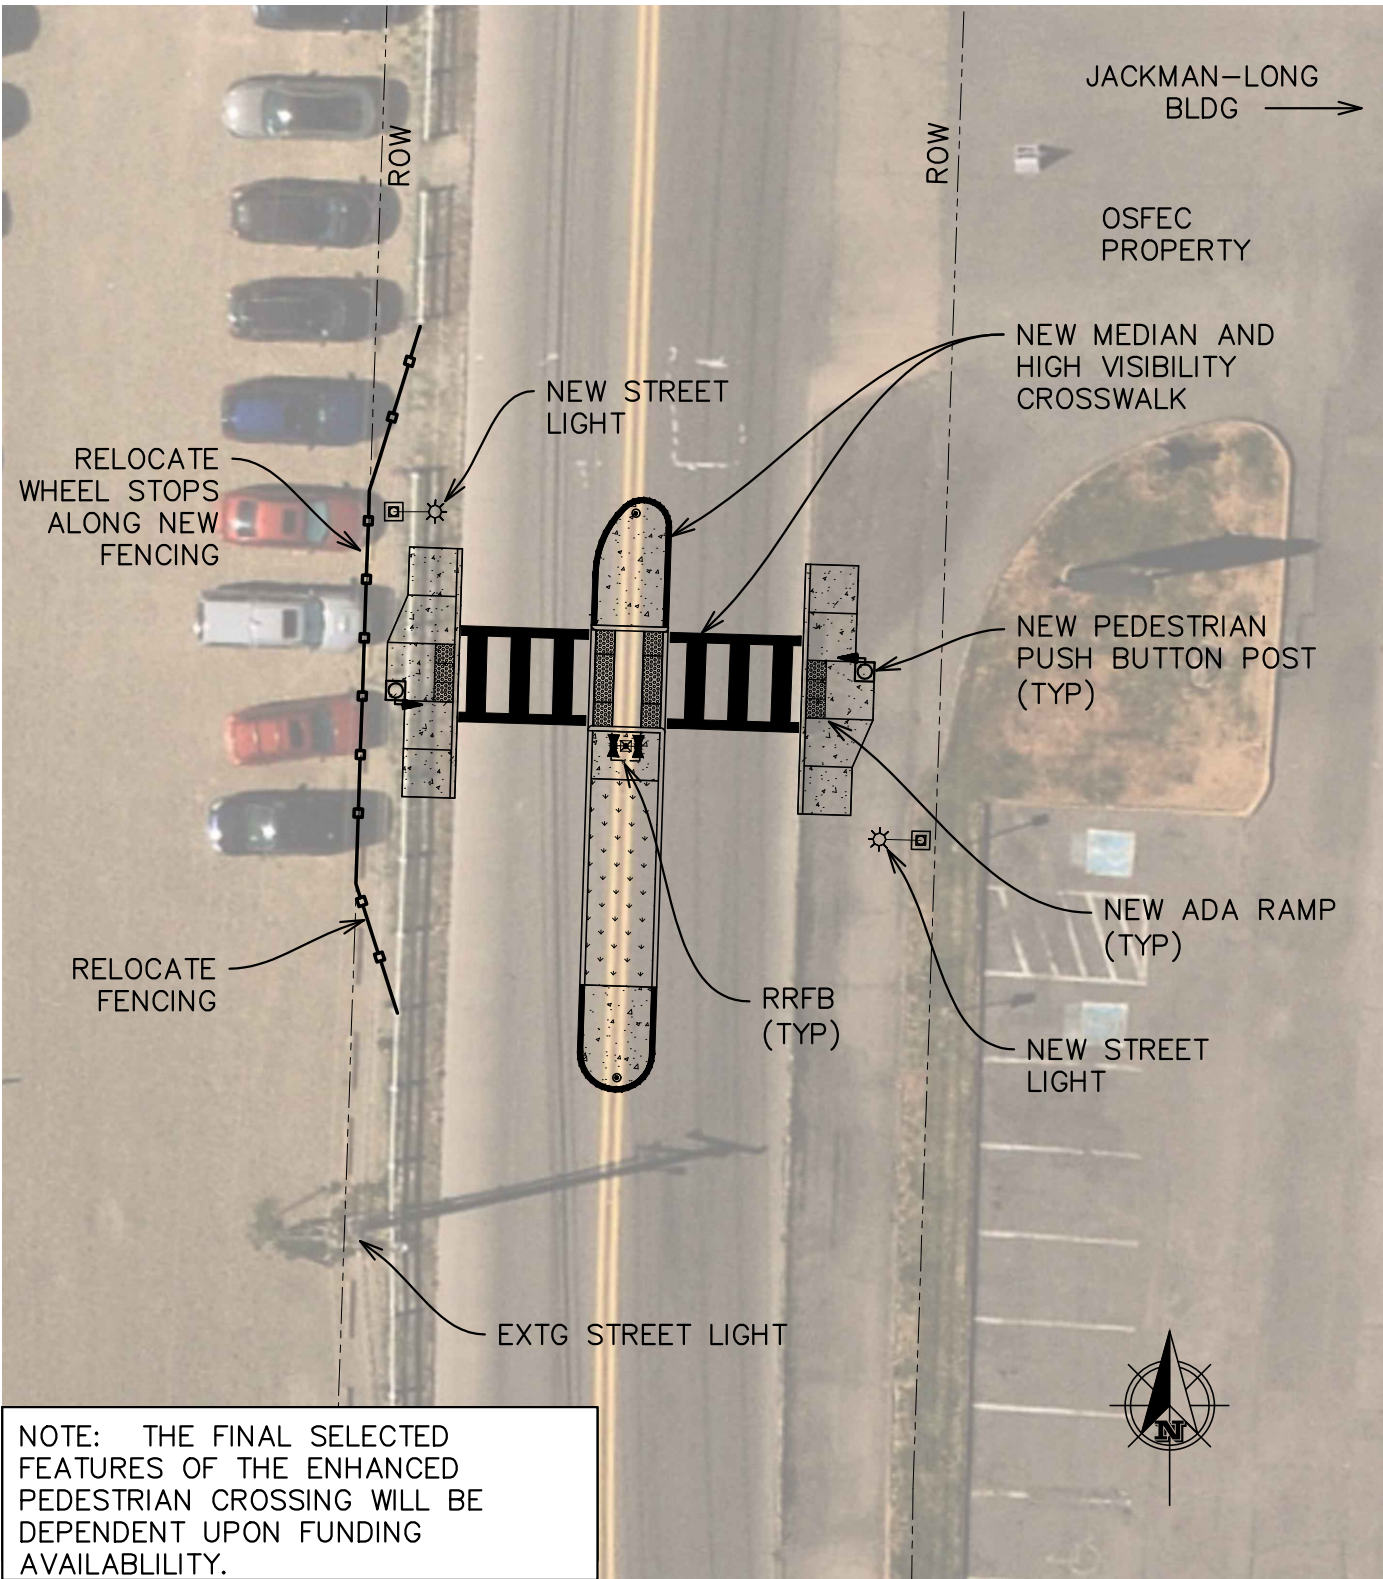

NOTE: THE FINAL SELECTED FEATURES OF THE ENHANCED PEDESTRIAN CROSSING WILL BE DEPENDENT UPON FUNDING AVAILABILITY.

2/19/2025 9:14:00 AM
R:\Dwg\Salem City of\Silverton Road Sewer Rehab 2272.2190.Civil\Plots\DAS EXHIBITS\DAS Exhibits.dwg. (EXHIBIT D tab)



PUBLIC WORKS DEPARTMENT

ENGINEERING DIVISION
1457 23rd Street SE
Salem OR 97302
Phone 503-588-6211, Fax 503-588-6025
www.cityofsalem.net

SILVERTON ROAD NE
IMPROVEMENTS
PROJECT

PN 722526

FEB 2025