


STATE ST. SOUTHSIDE SIDEWALK IMPROVEMENTS CITY PN:723517

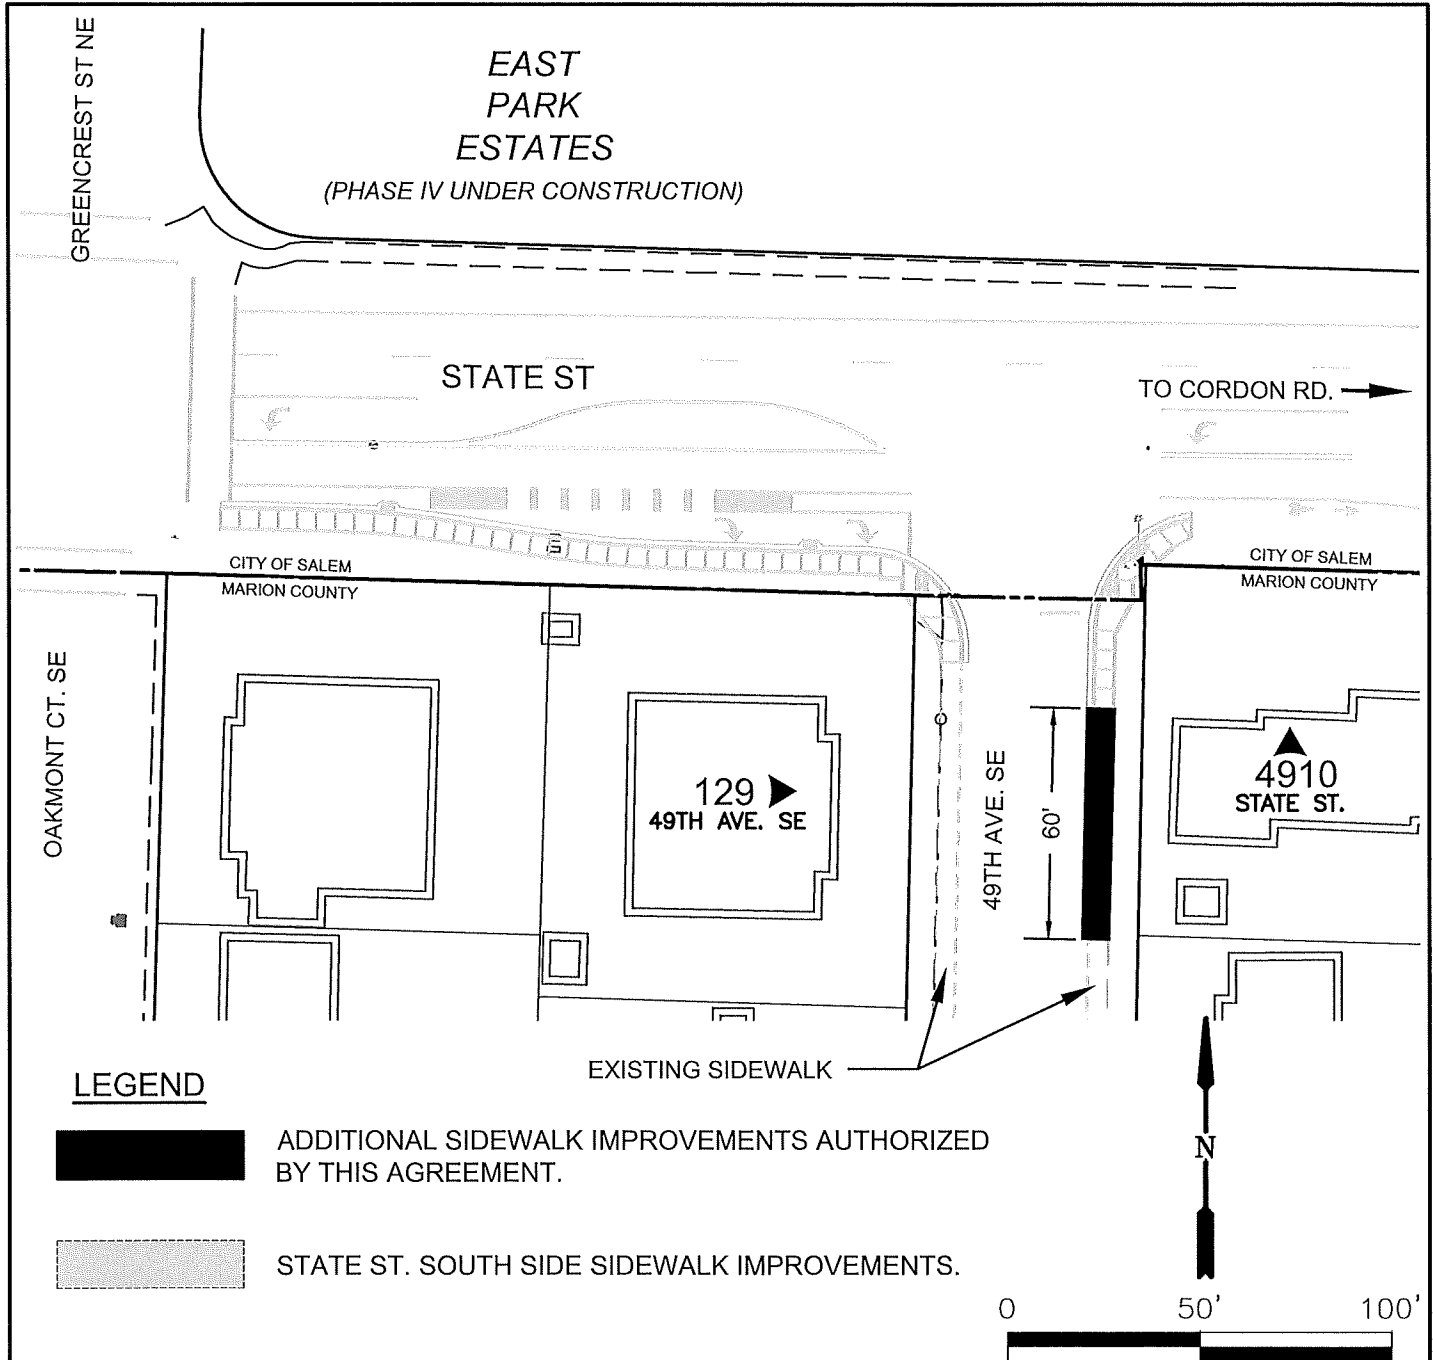

CITY OF *Salem*
AT YOUR SERVICE

Public Works Department
APWA ACCREDITED AGENCY

ENGINEERING DIVISION
555 Liberty Street SE, Room 325
Salem, OR 97301-3513
Phone 503-588-6211
www.cityofsalem.net

April 2025