


PROJECT LOCATION MAP

CENTER ST NE IMPROVEMENTS PN: 721507

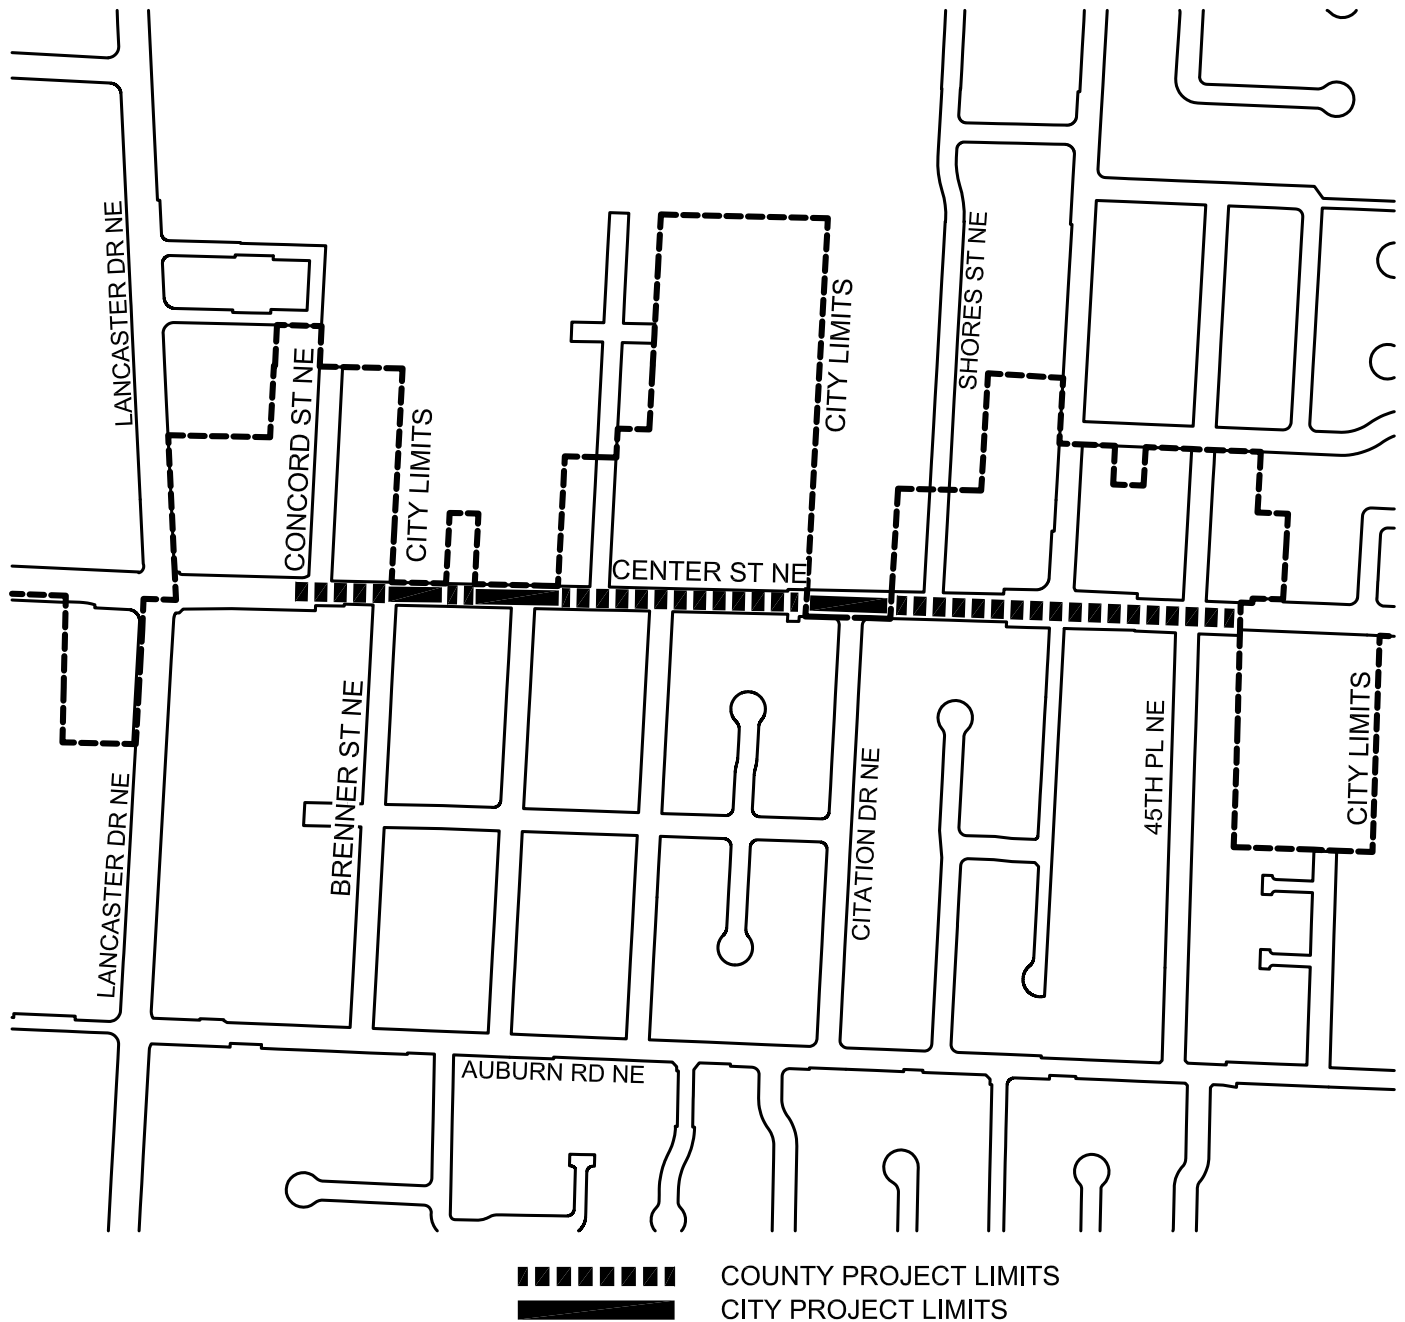

PUBLIC WORKS DEPARTMENT

ENGINEERING DIVISION
555 Liberty Street SE, Room 325
Salem, OR 97301-3513
Phone 503-588-6211
www.cityofsalem.net

December 2021