


ATTACHMENT 2: PROJECT LOCATION MAP

COMMERCIAL ST: OXFORD ST SE TO MADRONA AVE SE (SALEM) PROJECT PN: 717504

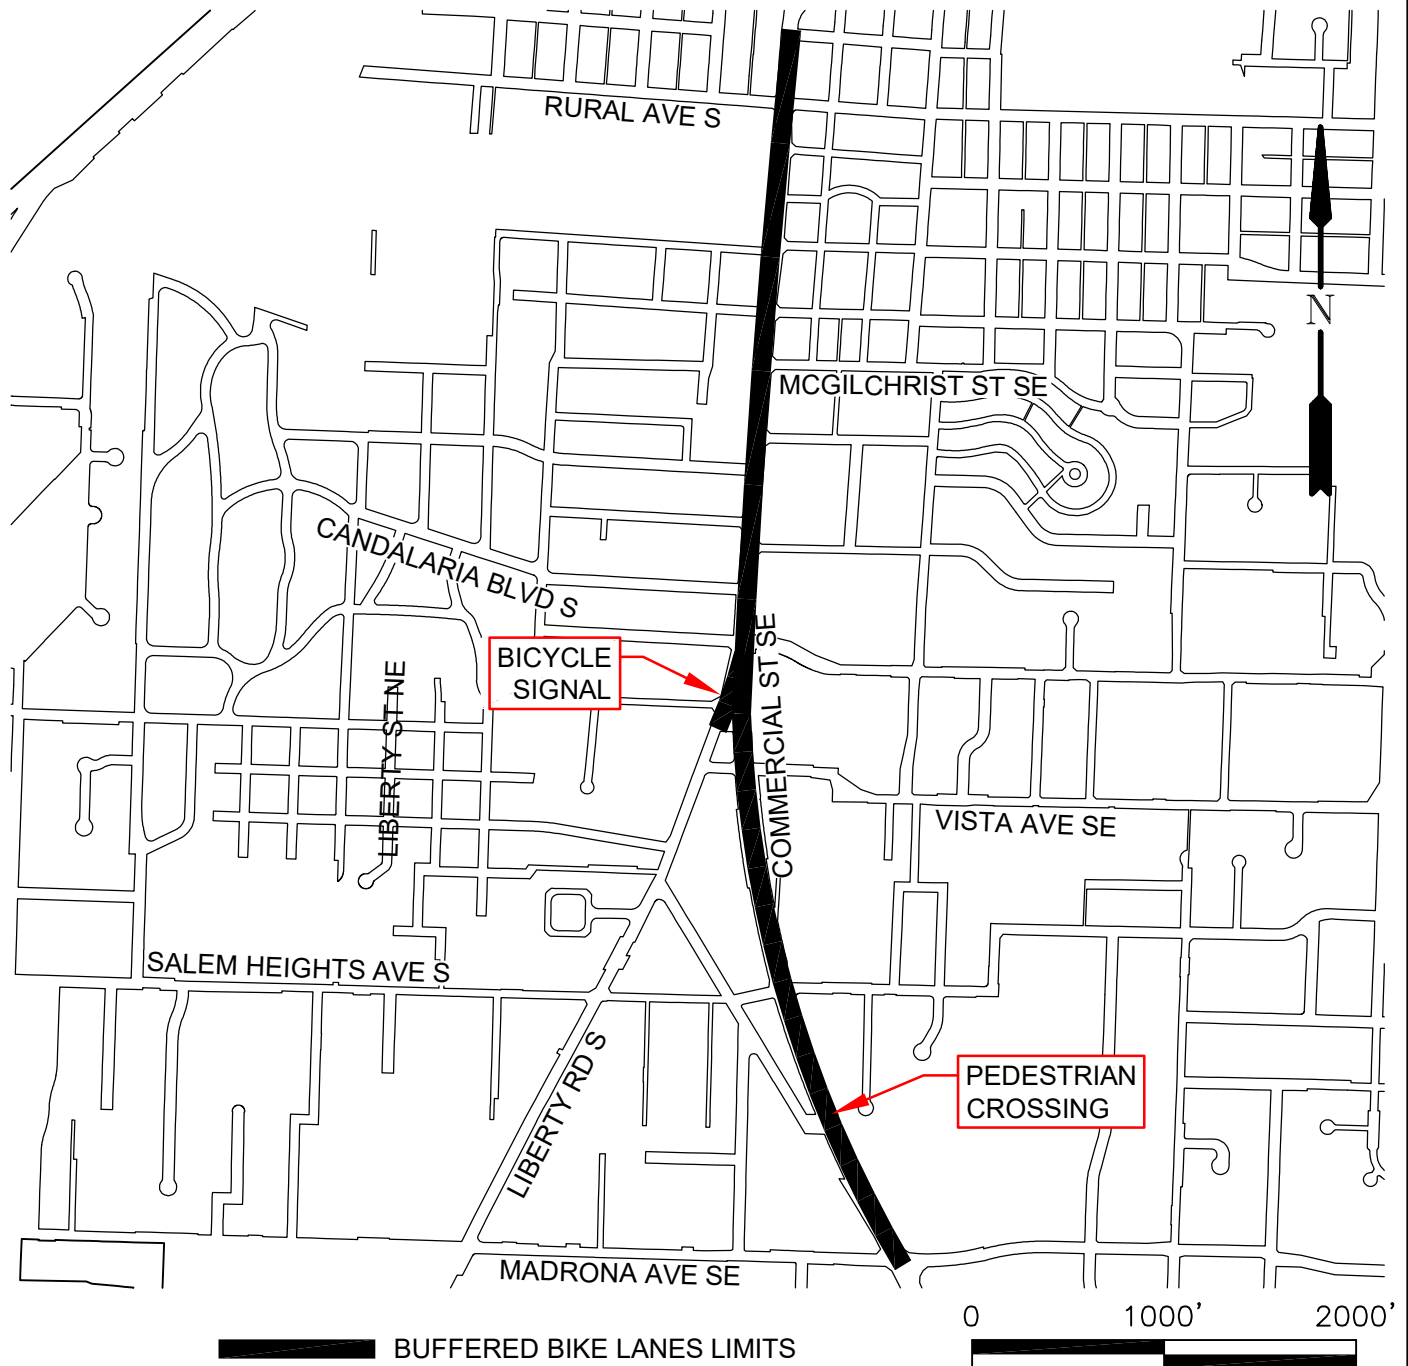

PUBLIC WORKS DEPARTMENT

ENGINEERING DIVISION
555 Liberty Street SE, Room 325
Salem, OR 97301-3513
Phone 503-588-6211
www.cityofsalem.net

February 2022