


EXHIBIT 1: IDENTIFIED PROPERTIES

2ND STREET NW IMPROVEMENT PROJECT (GERTH AVENUE NW TO WALLACE ROAD NW) PN 685030

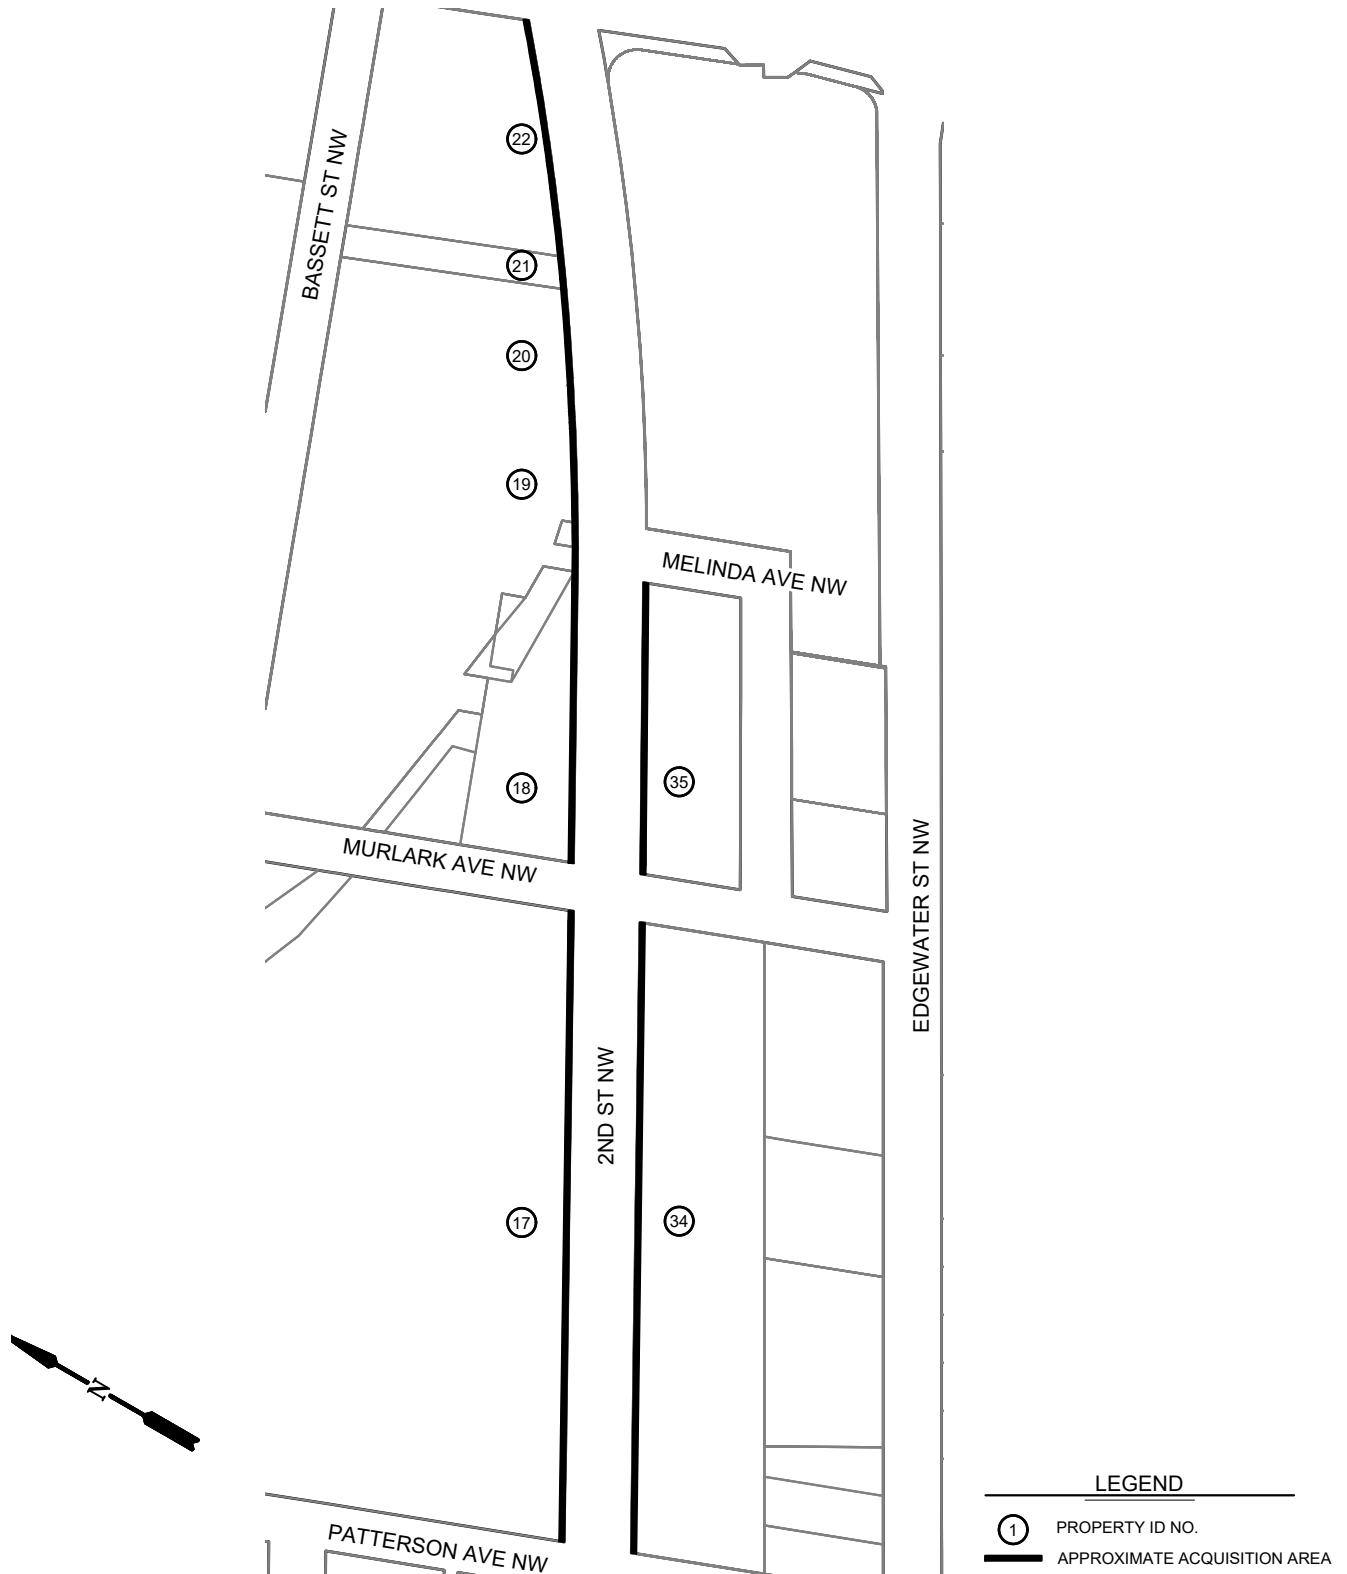


PUBLIC WORKS DEPARTMENT

ENGINEERING DIVISION
555 Liberty Street SE, Room 325
Salem, OR 97301-3513
Phone 503-588-6211
www.cityofsalem.net

February 2022

EXHIBIT 1: IDENTIFIED PROPERTIES

2ND STREET NW IMPROVEMENT PROJECT (GERTH AVENUE NW TO WALLACE ROAD NW) PN 685030

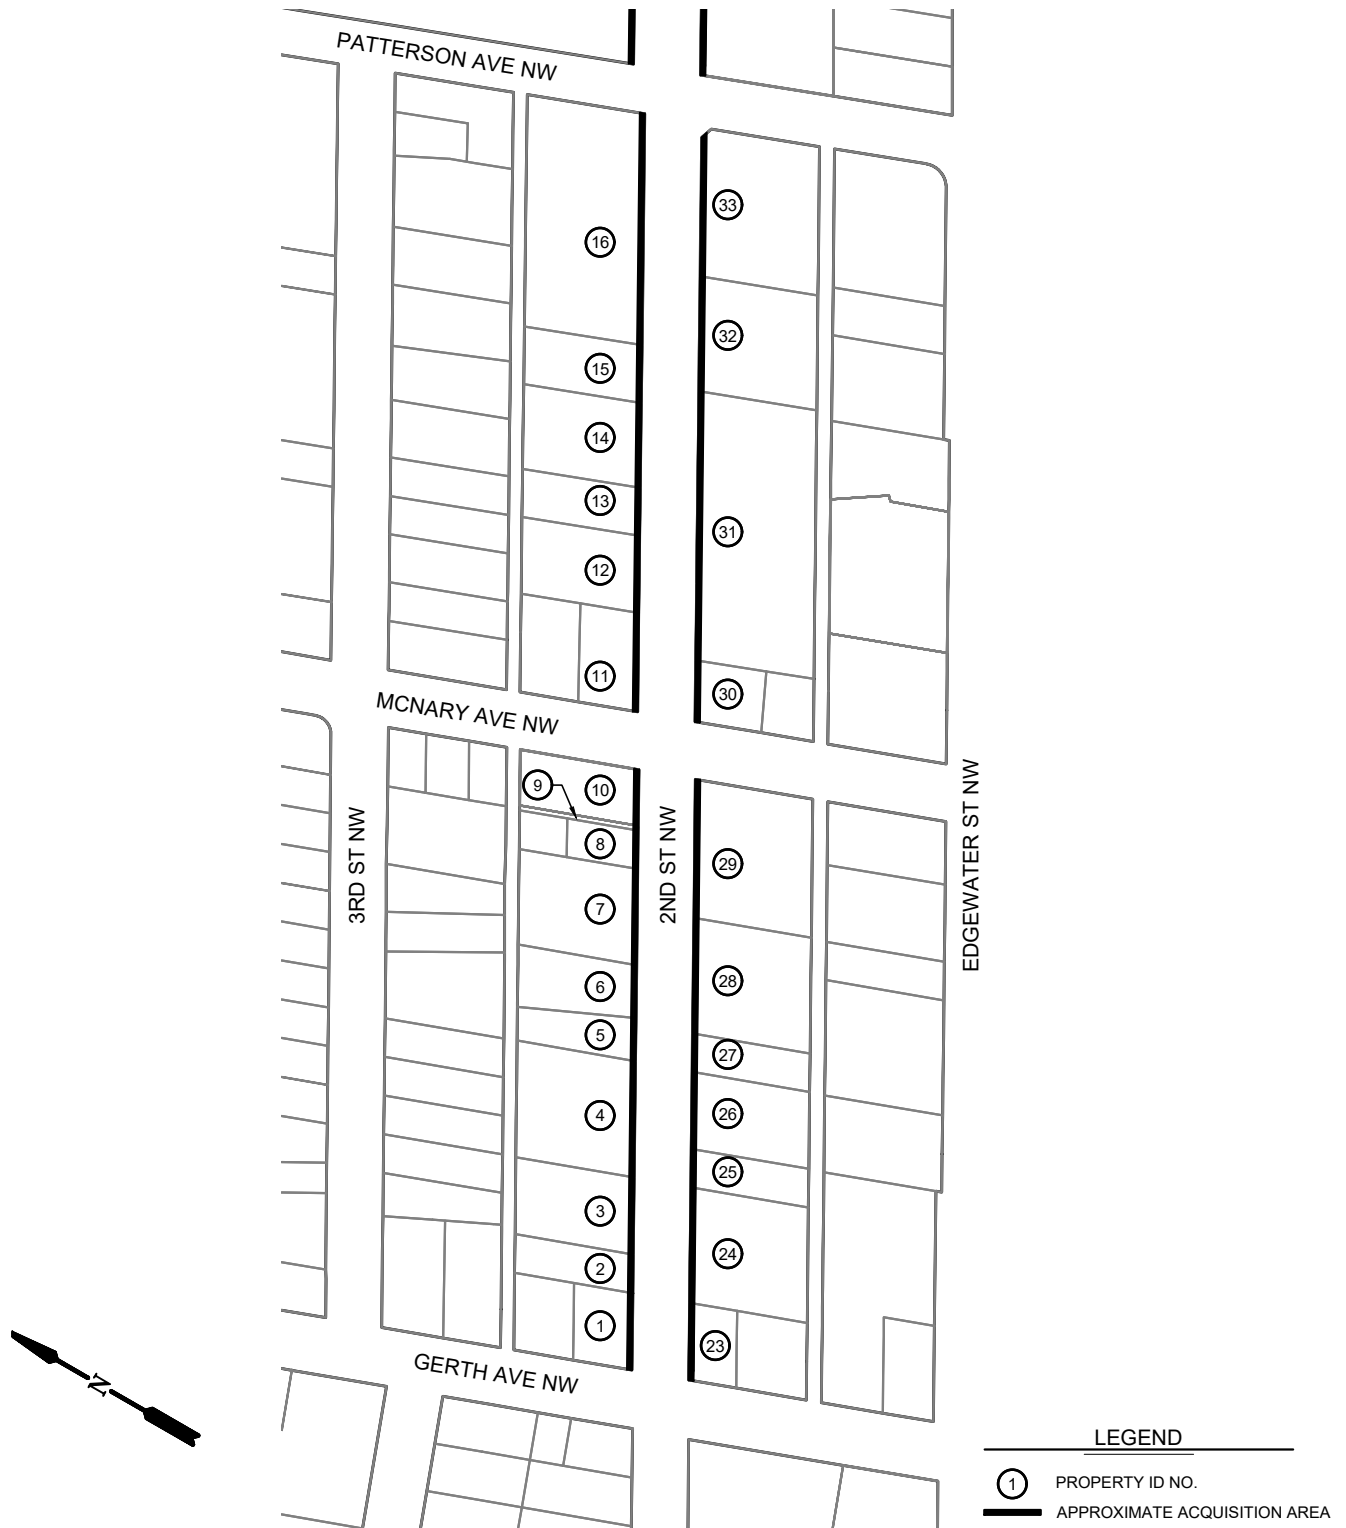

PUBLIC WORKS DEPARTMENT

ENGINEERING DIVISION
555 Liberty Street SE, Room 325
Salem, OR 97301-3513
Phone 503-588-6211
www.cityofsalem.net

February 2022