


ATTACHMENT NO. 1: TERMINAL CONCEPT DESIGN

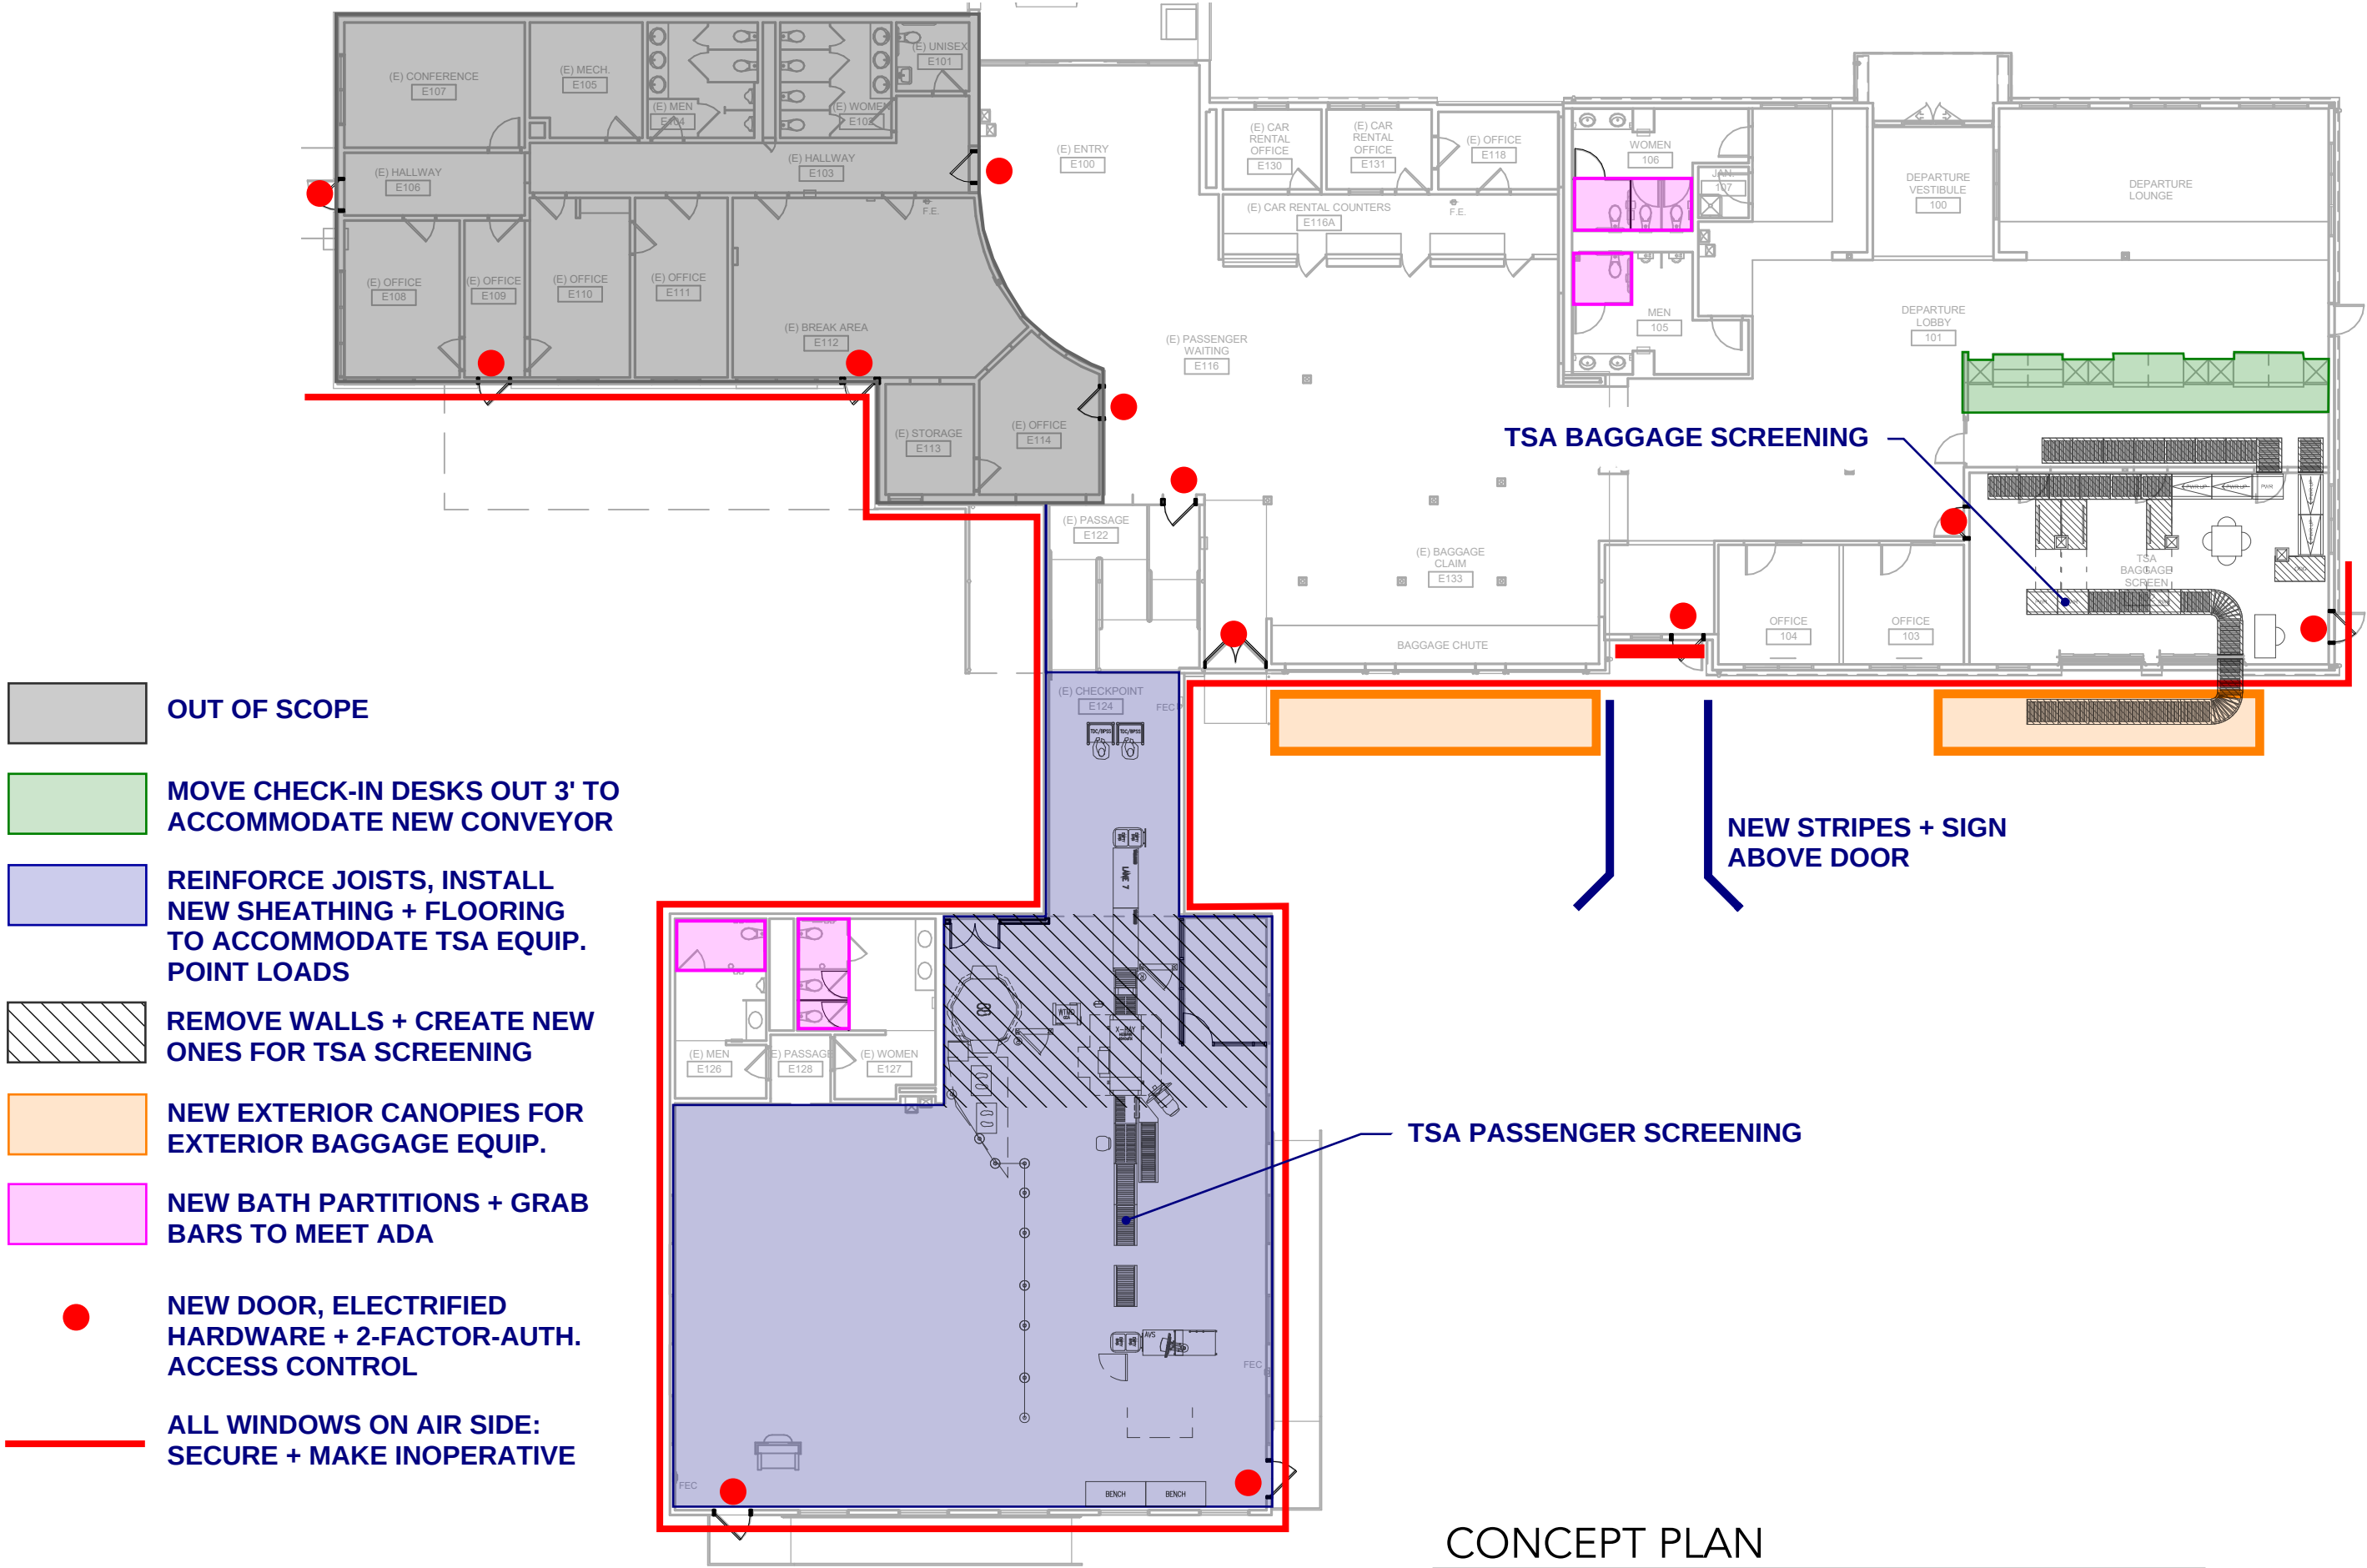

CONCEPT PLAN

SCALE: 1/16" = 1'-0"

CBTWO
ARCHITECTS LLC

500 Liberty Street SE, Suite 100
Salem, Oregon 97301
Ph: 503.480.8700 / Fx: 503.480.8701

SALEM AIRPORT RENOVATION

2990 25th St SE, Salem, OR 97302

30% DRAWINGS

Date: 12.29.2022

Rev: Date:

TERMINAL
CONCEPT
DESIGN

A1.01