



SALEM POLICE STATION STREET TREES

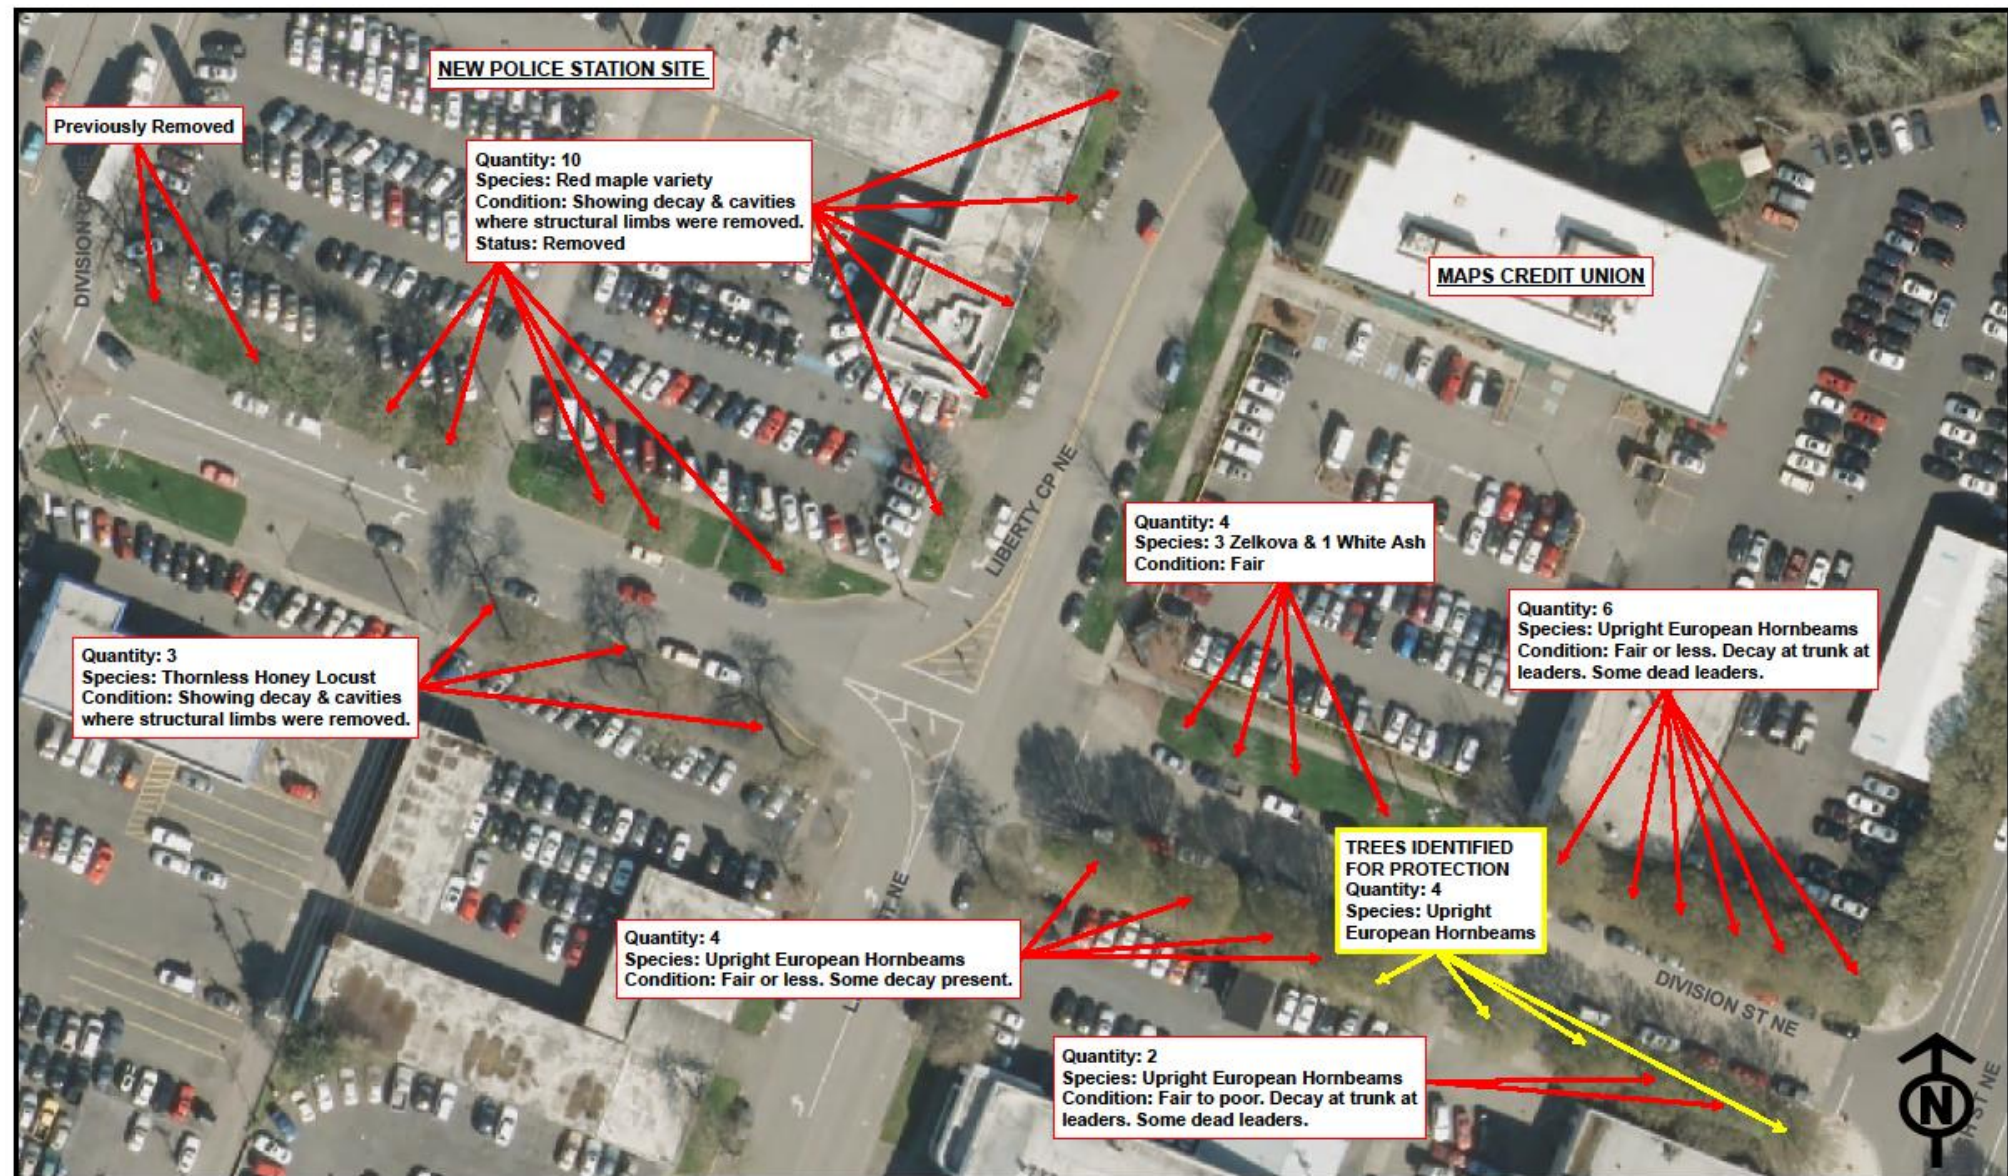

PRELIMINARY OFFSITE IMPROVEMENT PLAN

DIVISION STREET NE BETWEEN LIBERTY AND HIGH

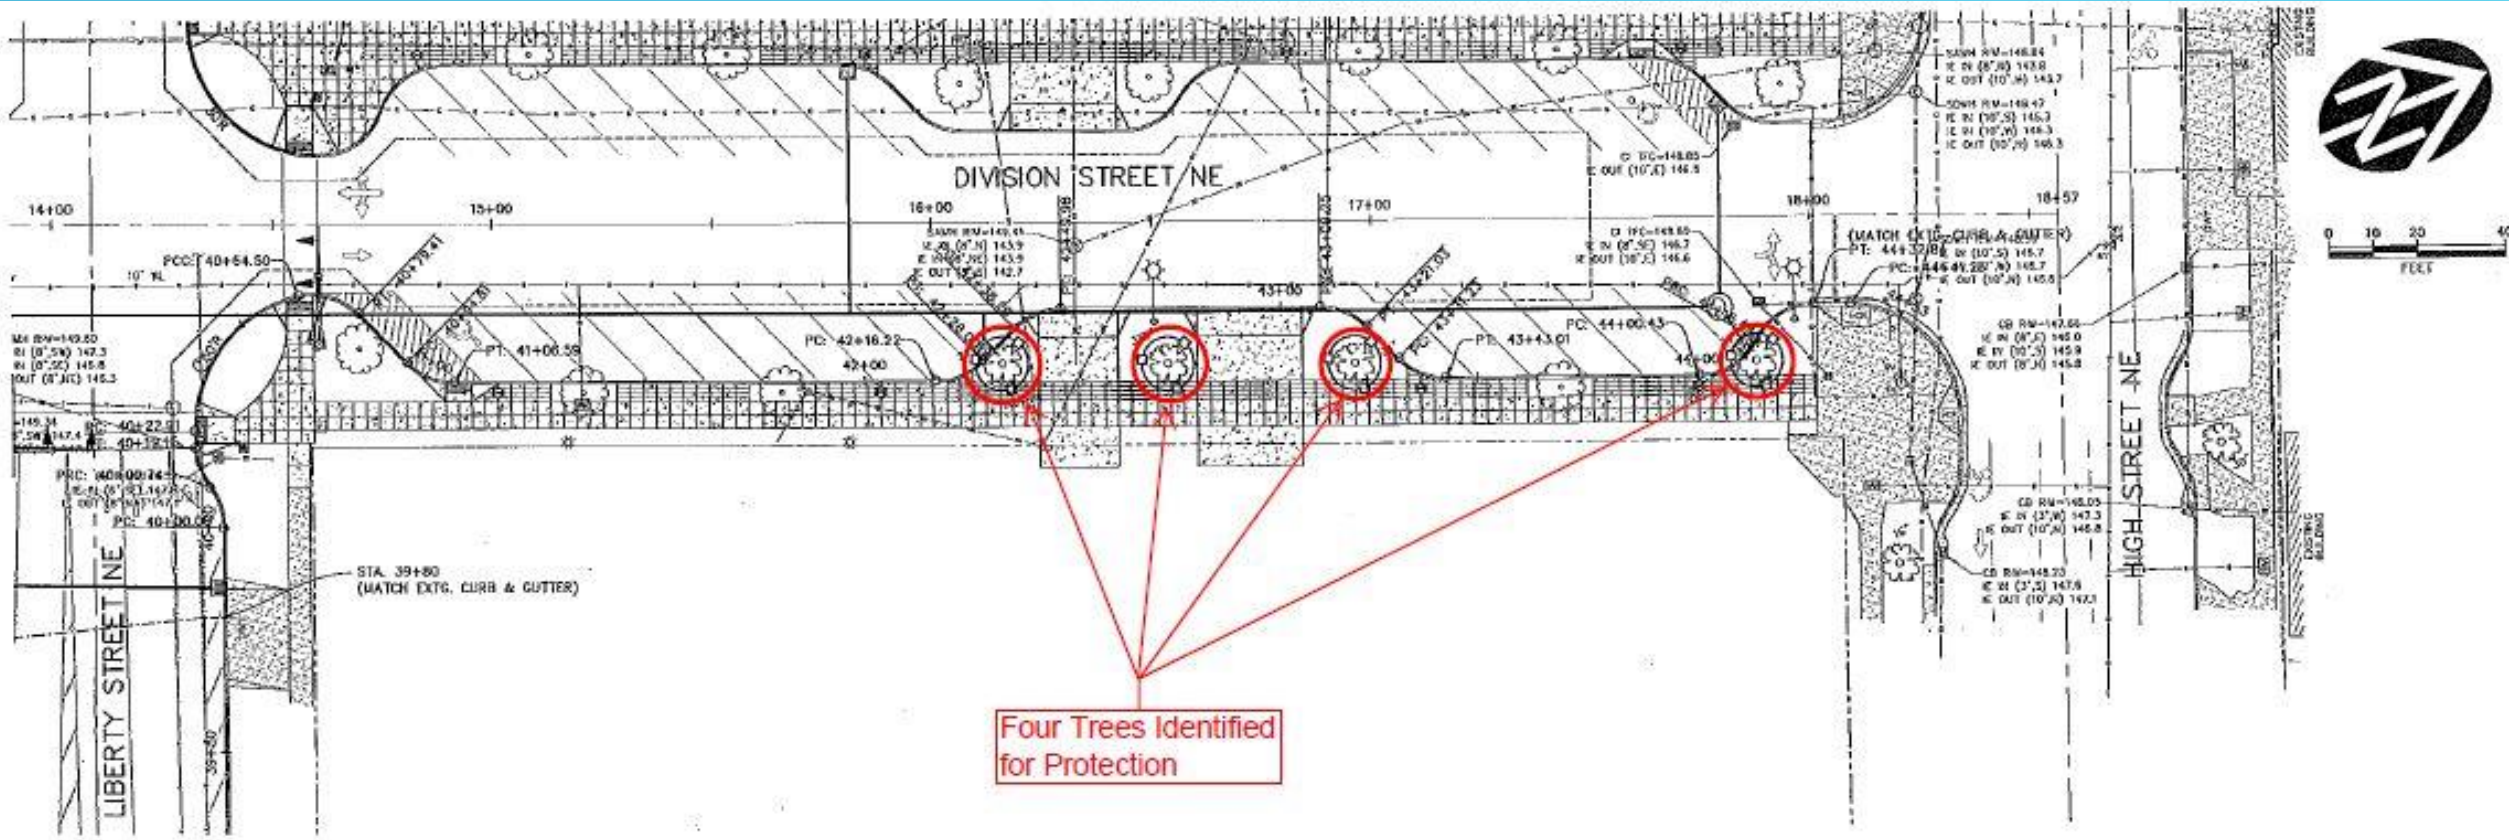

DIVISION STREET SOUTH CURB PLAN
STA 39+80 to 44+32.84