


Attachment 6

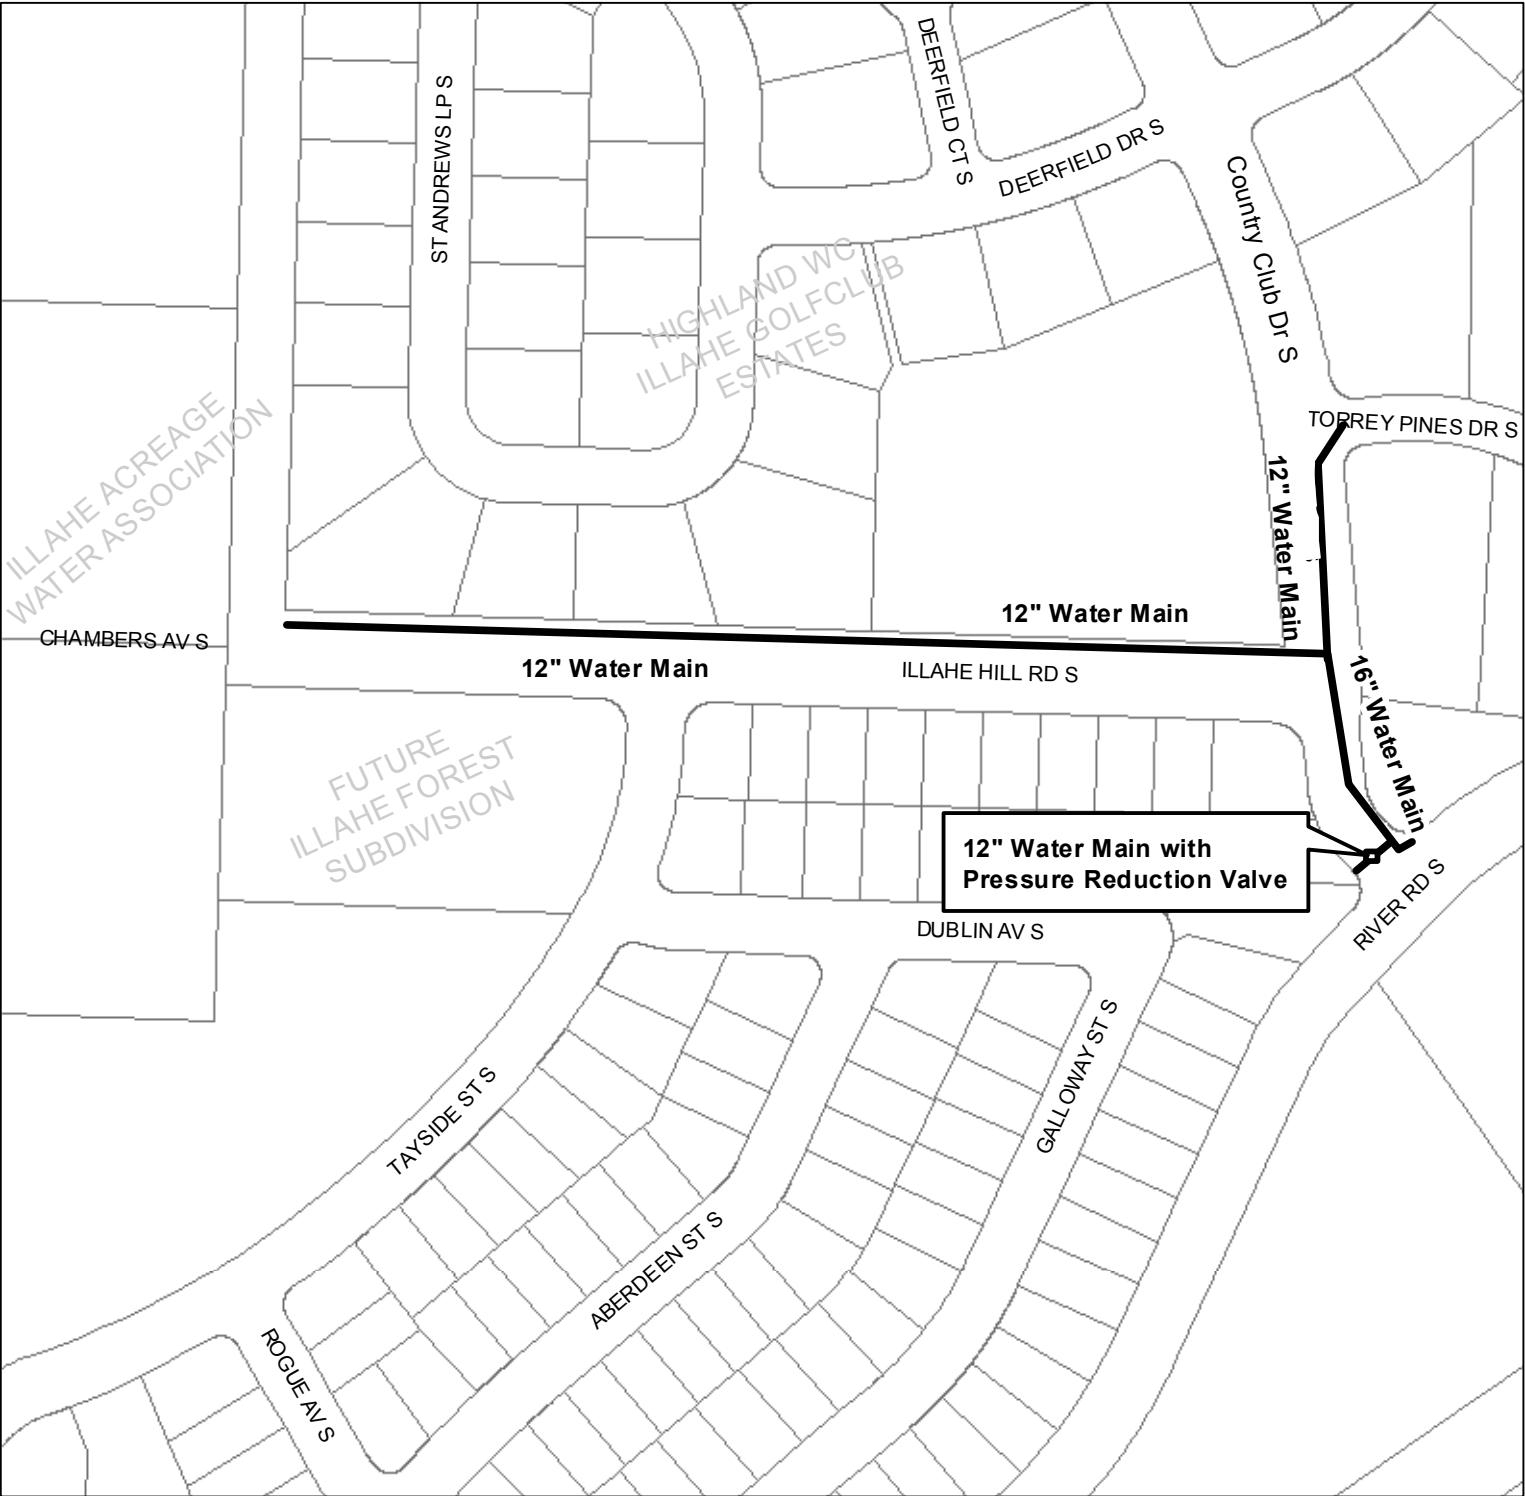

12-inch and 16-inch Mains:
Illahe S-1 Area

Legend

 Water Main



SCALE: 1" = 200'

