



725 W. 10th St. SE, Salem, OR 97301  
SITE PLAN SCALE 1:128 (3/32"=1')

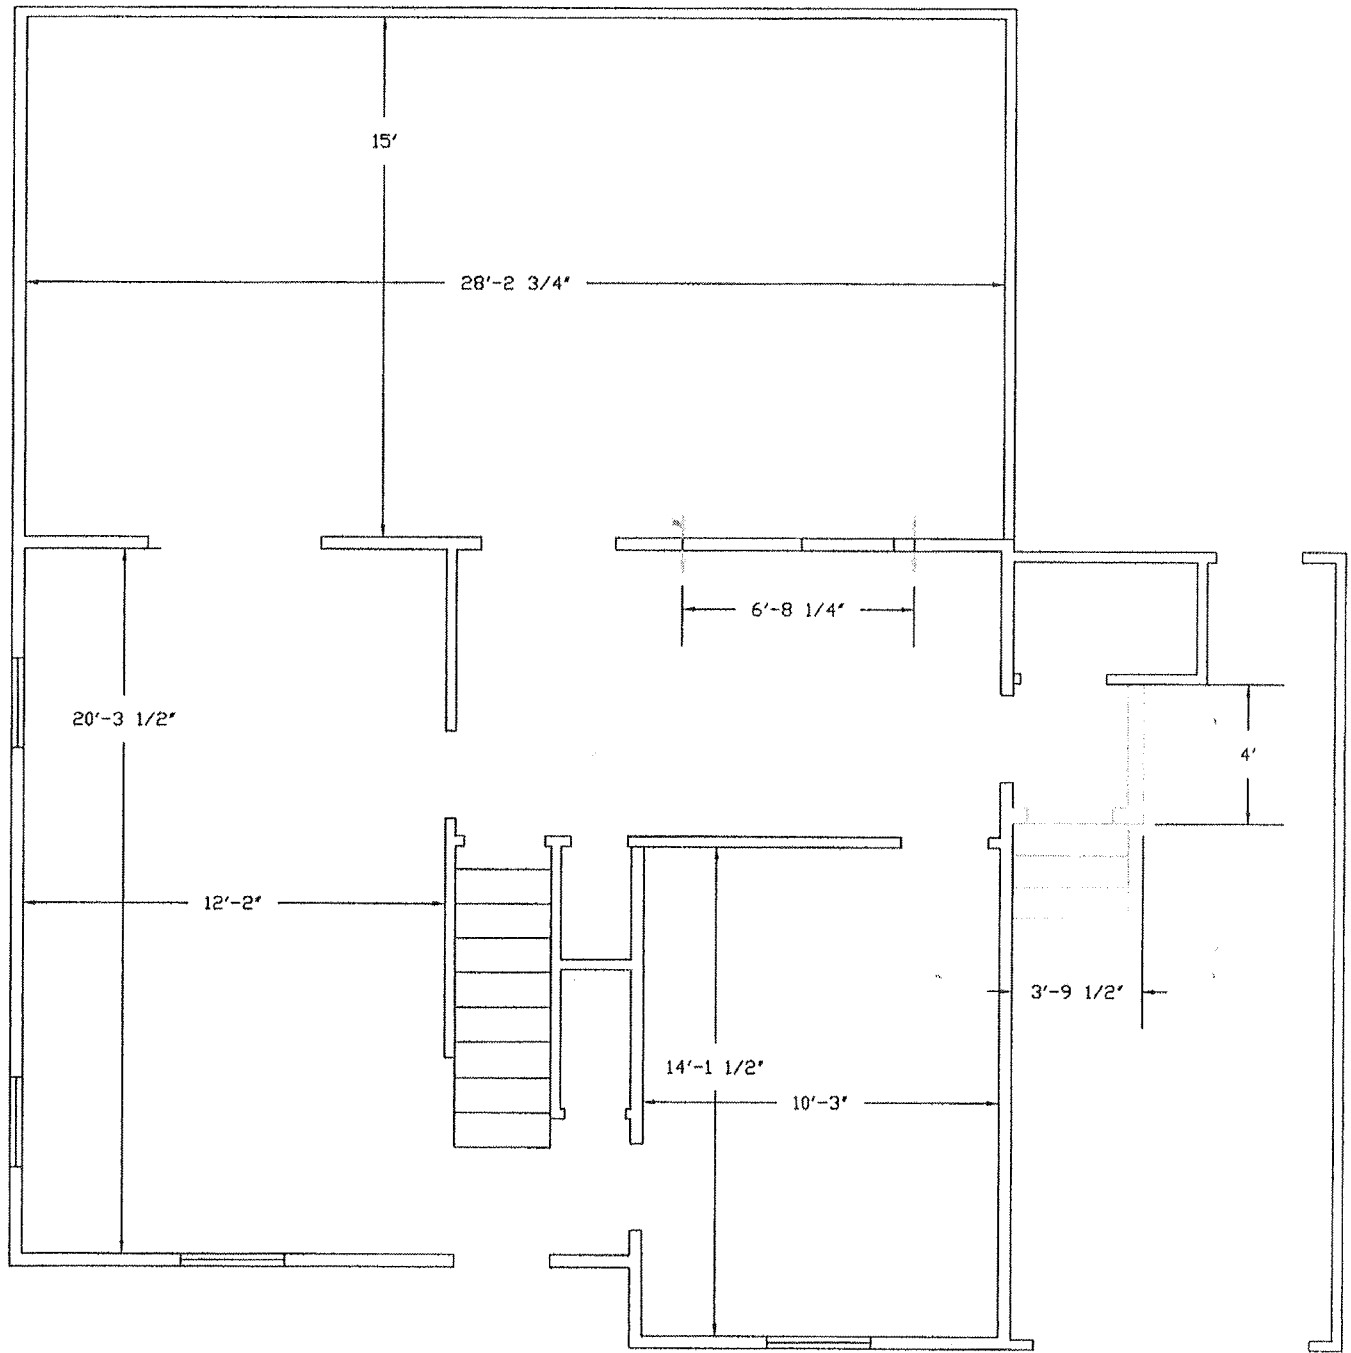

**Ground Floor Plan**

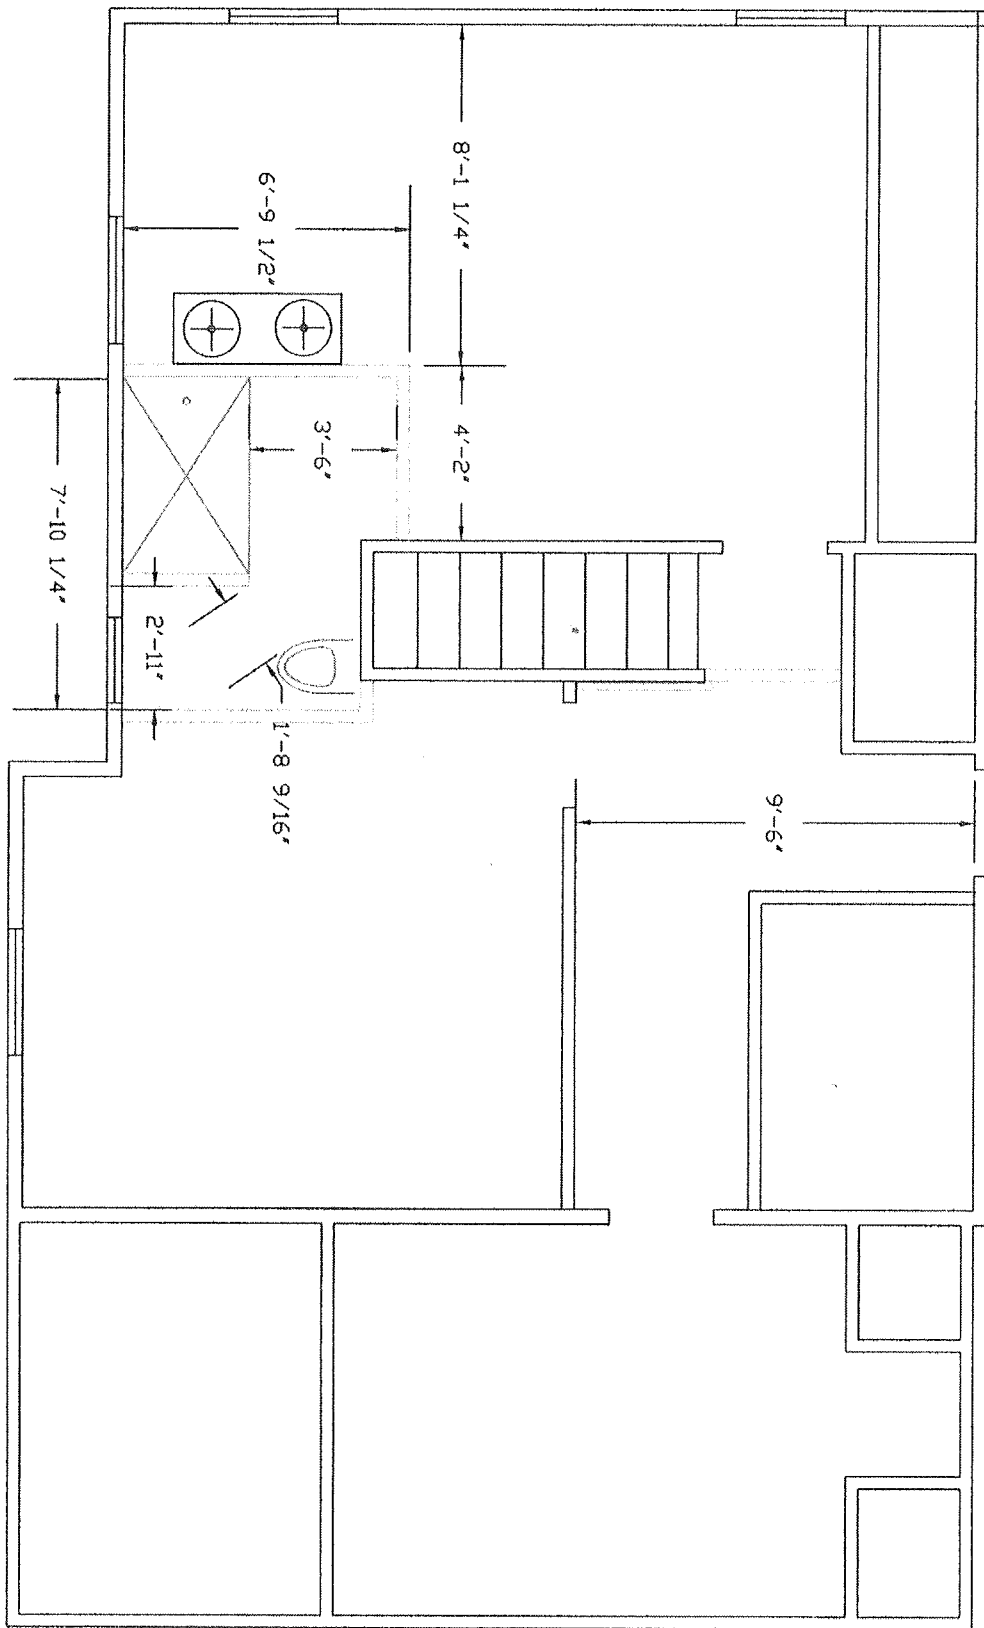

**Second Floor Plan**