


EXHIBIT 1

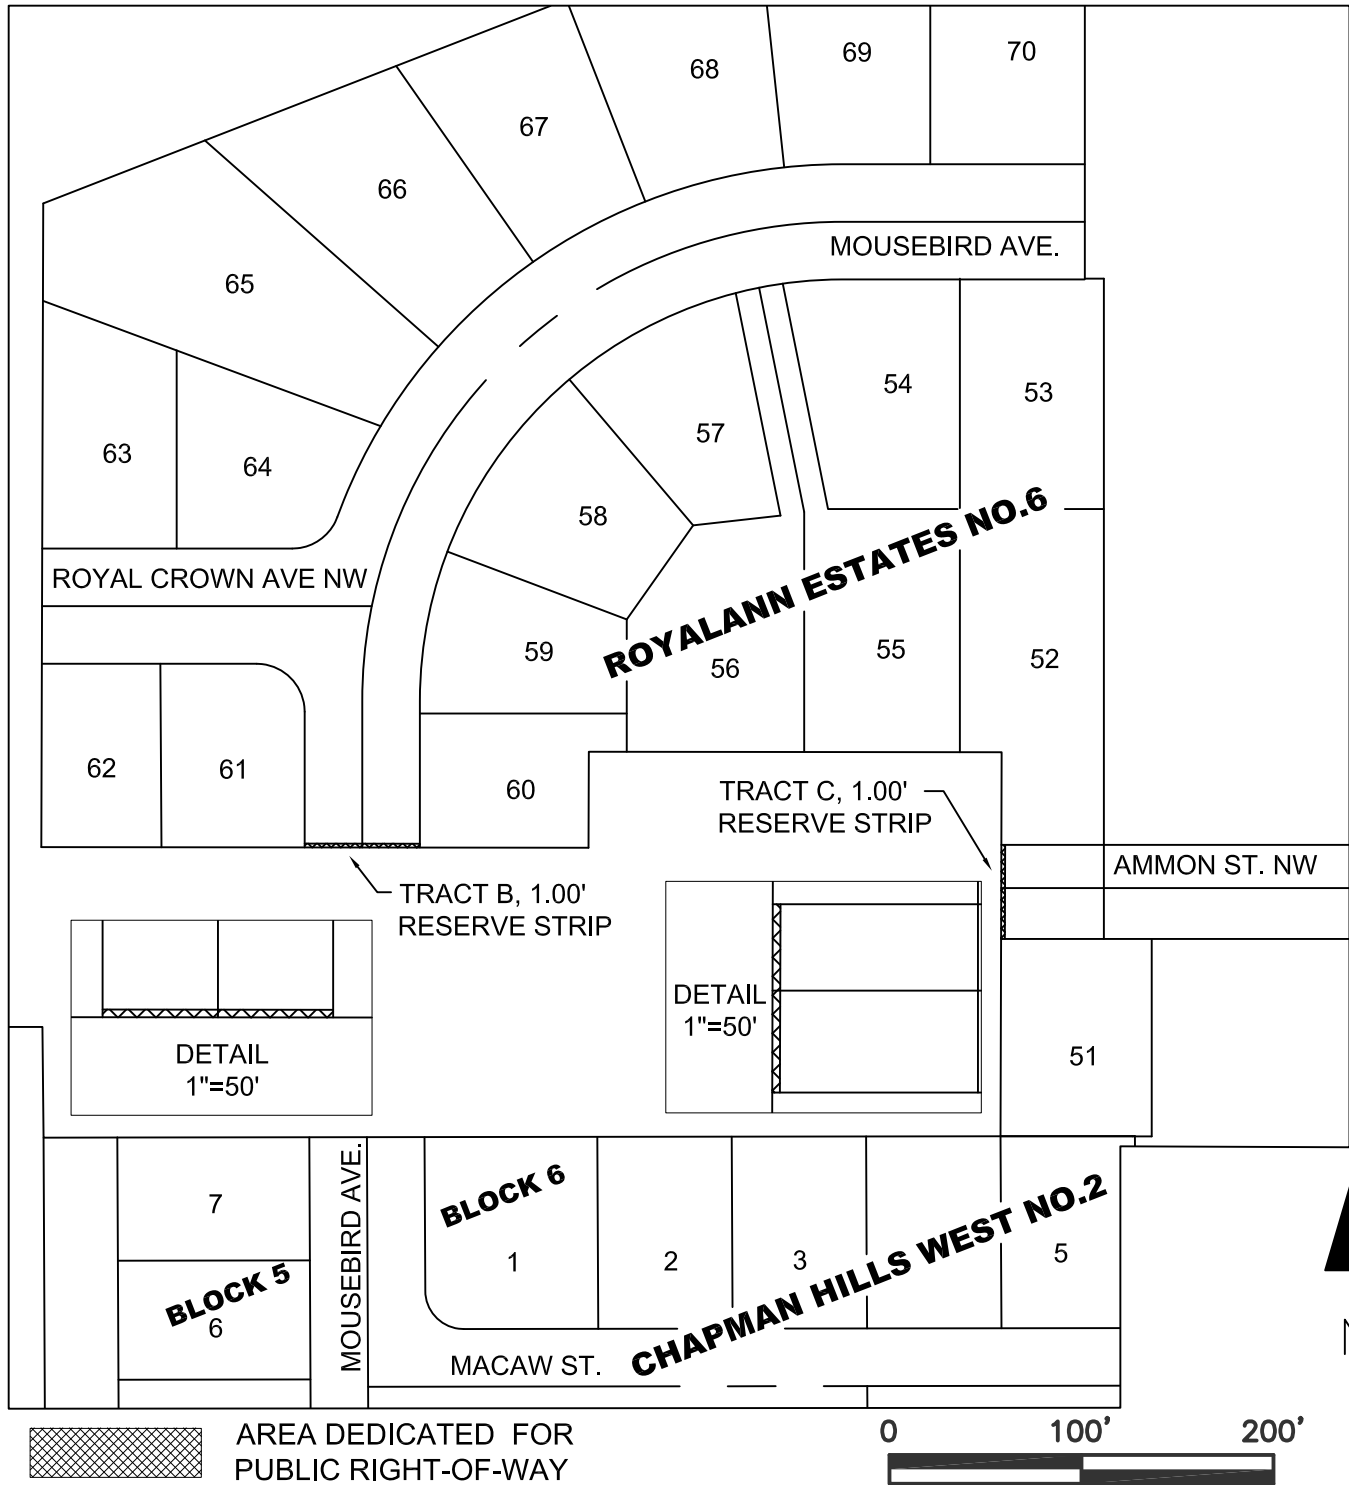


PUBLIC WORKS DEPARTMENT

ENGINEERING DIVISION
 555 LIBERTY STREET SE, ROOM 325
 SALEM, OR 97301-3513
 PHONE 503-588-6211
 WWW.CITYOFSALEM.NET

PAGE 1 OF 2
 DECEMBER 2018



EXHIBIT 1

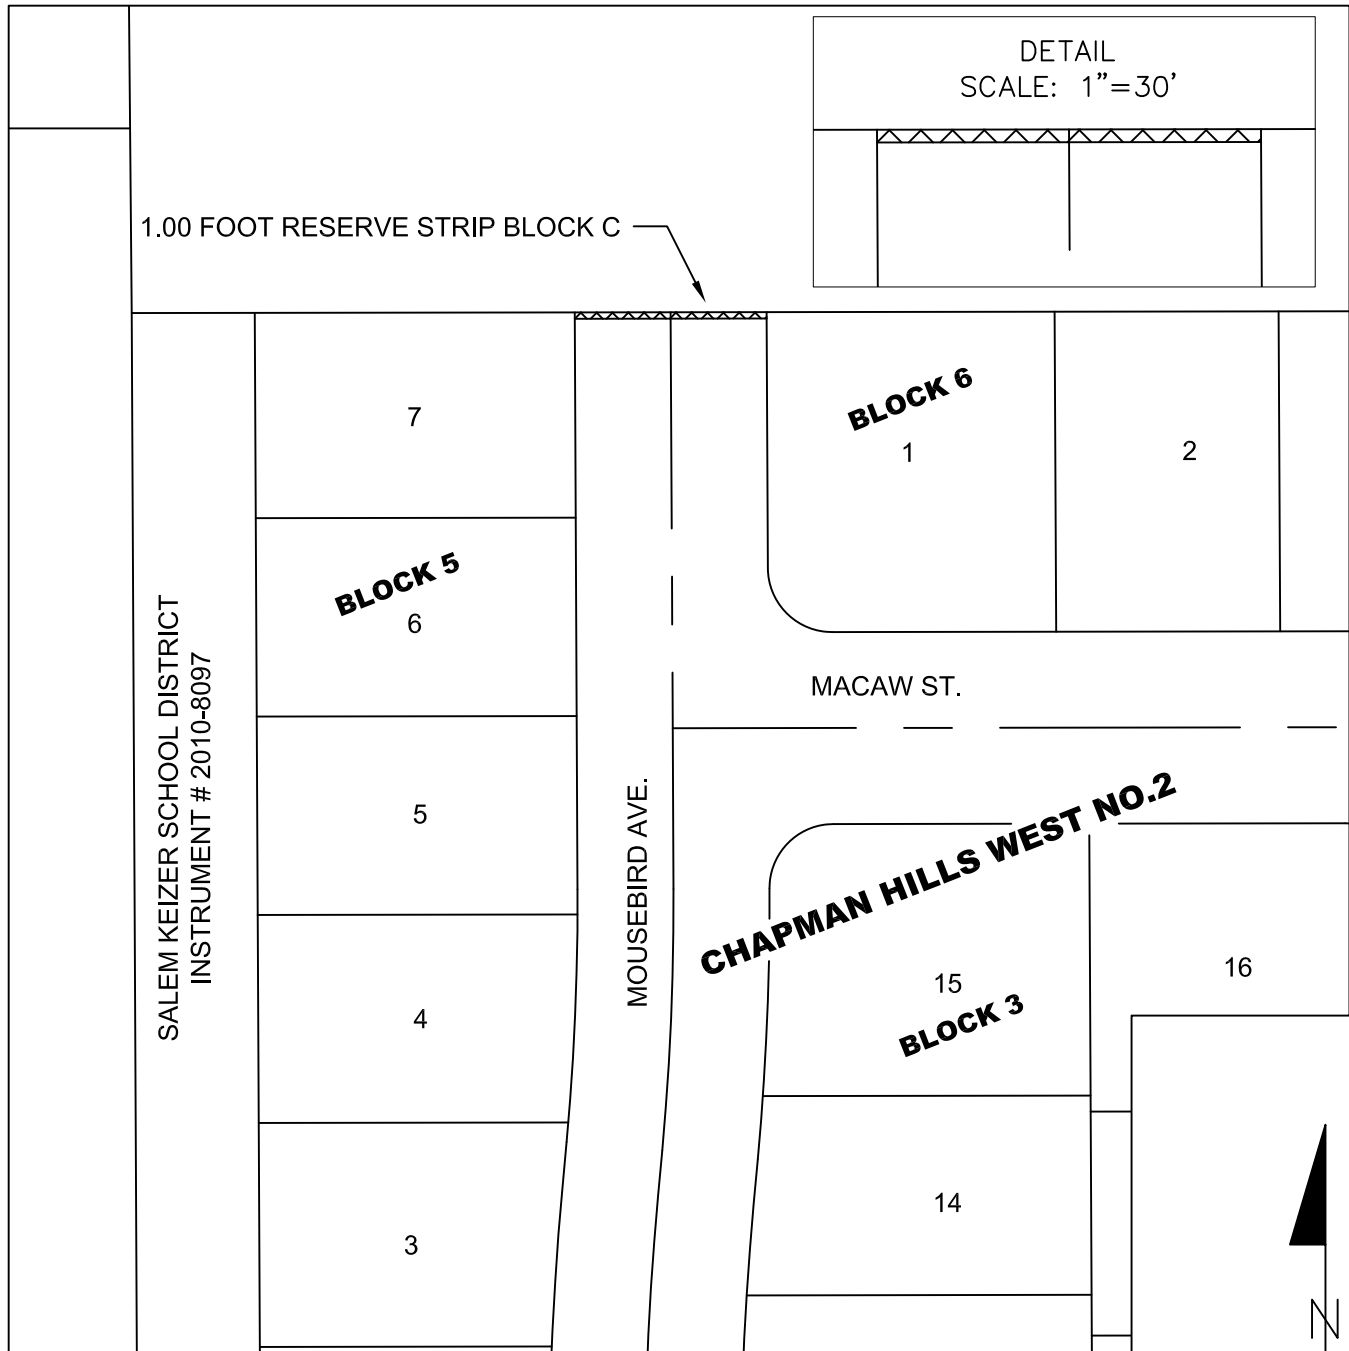

DETAIL
SCALE: 1"=30'



AREA DEDICATED FOR
PUBLIC RIGHT-OF-WAY

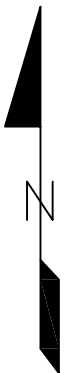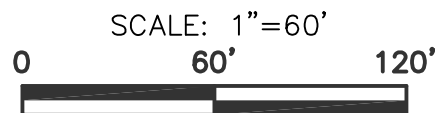

PUBLIC WORKS DEPARTMENT

ENGINEERING DIVISION
555 LIBERTY STREET SE, ROOM 325
SALEM, OR 97301-3513
PHONE 503-588-6211
WWW.CITYOFSALEM.NET

PAGE 2 OF 2
DECEMBER 2018