


ATTACHMENT 2: IDENTIFIED PROPERTIES

36-INCH WATER TRANSMISSION PROJECT PN 715004

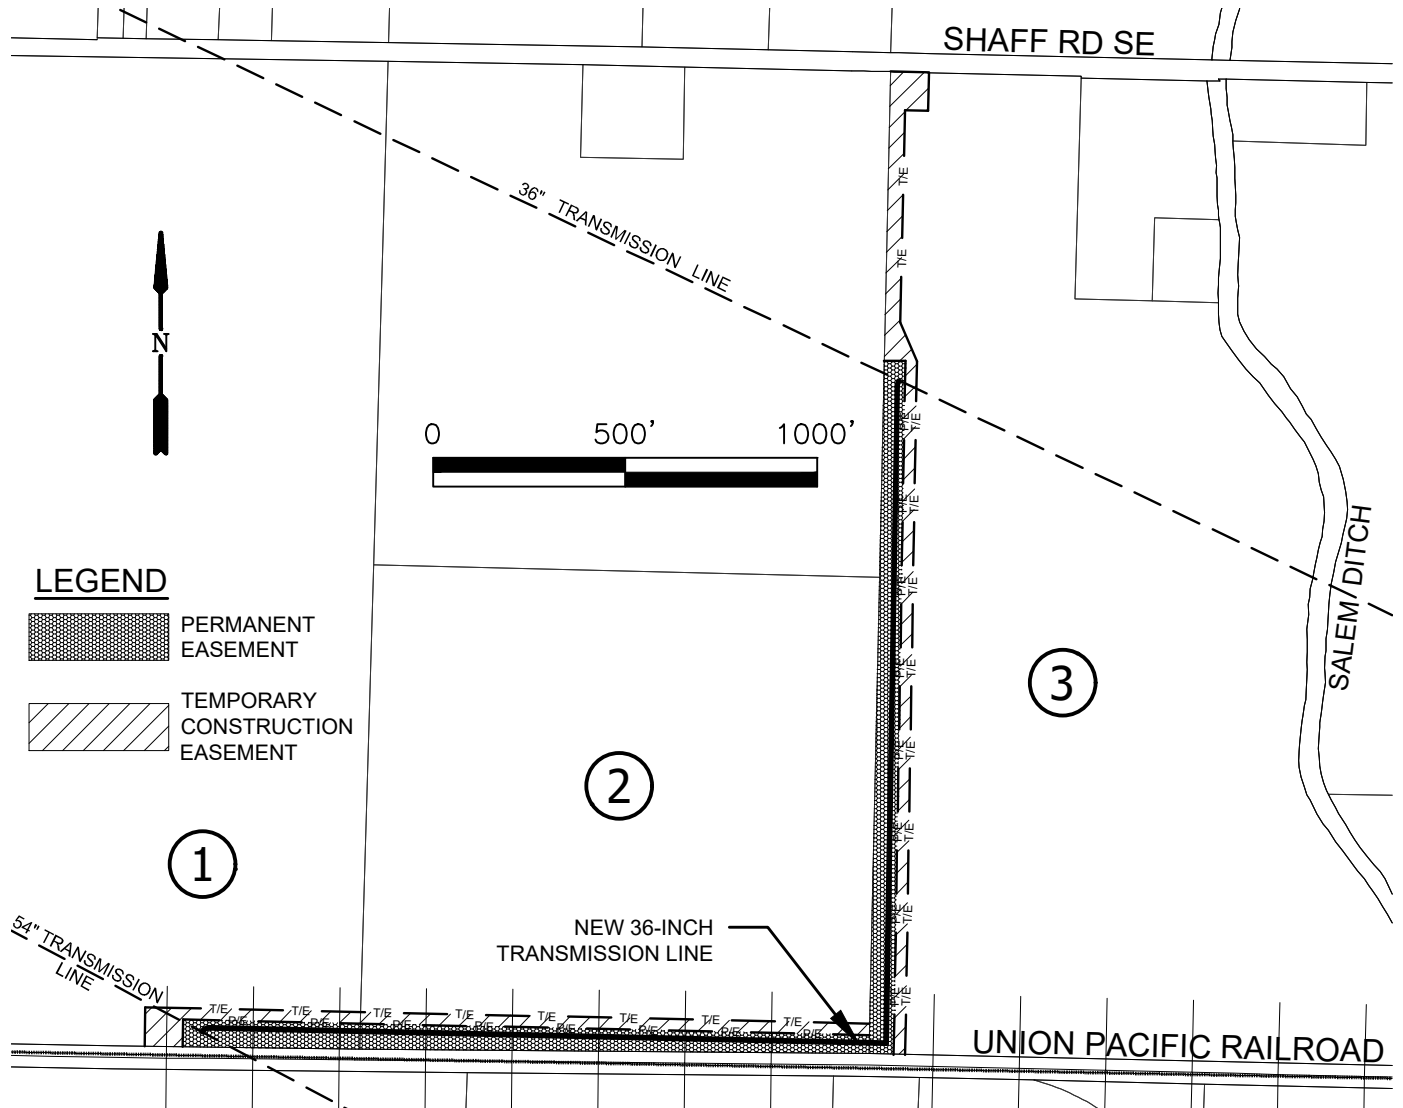

ACQUISITION SUMMARY

PROPERTY ID No.	SITE ADDRESS	TAX LOT #	OWNER NAME	PERMANENT EASEMENT	TEMPORARY EASEMENT
1	10981 SHAFF RD SE	091W08 00400	ROSEANNE LULAY	X	X
2	10981 SHAFF RD SE	091W08 00300	ADRIAN W. & ROSEANNE LULAY	X	X
3	11620 SHAFF RD SE	091W09B 01100	DOZ-AG, LLC	X	X



PUBLIC WORKS DEPARTMENT

ENGINEERING DIVISION
555 Liberty Street SE, Room 325
Salem, OR 97301-3513
Phone 503-588-6211
www.cityofsalem.net

March 2019