





EXHIBIT 1

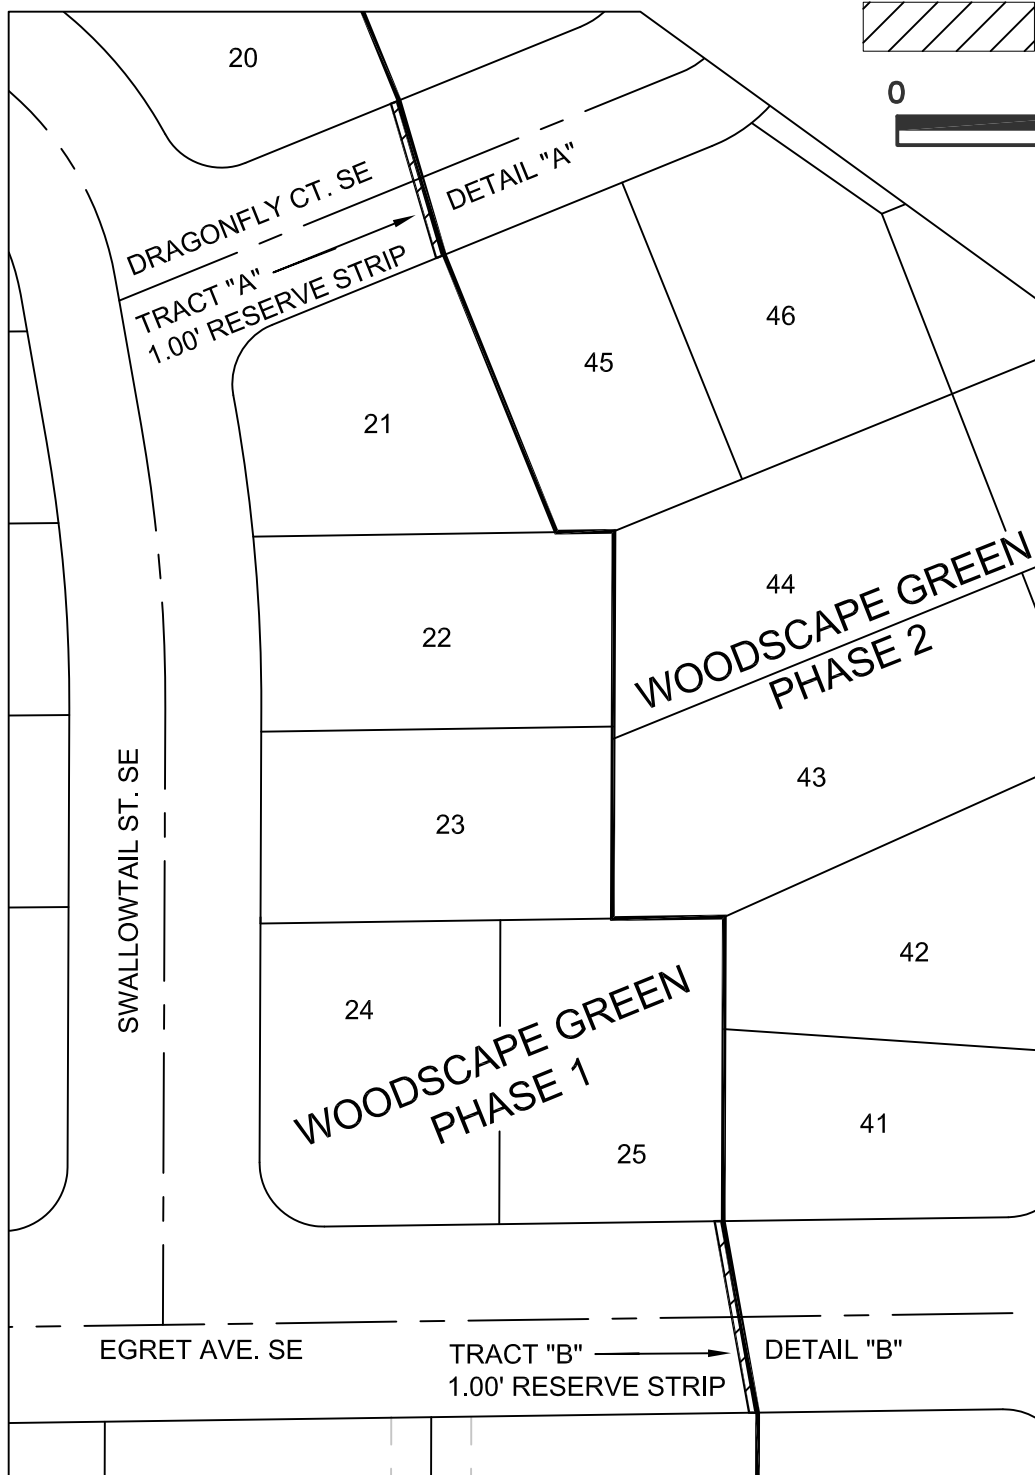

DEDICATION AREA



Scale: 1:60

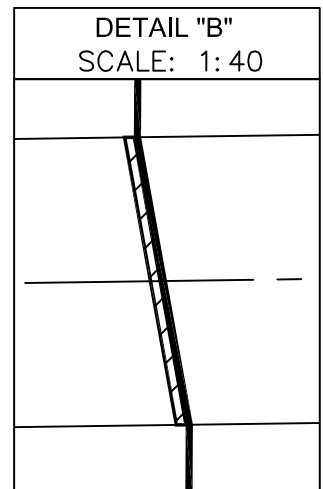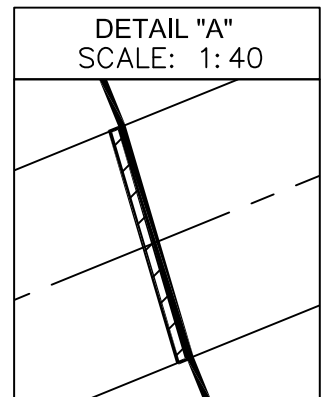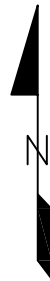

PUBLIC WORKS DEPARTMENT

ENGINEERING DIVISION
555 Liberty Street SE, Room 325
Salem, OR 97301-3513
Phone 503-588-6211
www.cityofsalem.net

APRIL 2019