


EXHIBIT A: IDENTIFIED PROPERTIES

54-INCH TRANSMISSION LINE REPAIR PN 716000

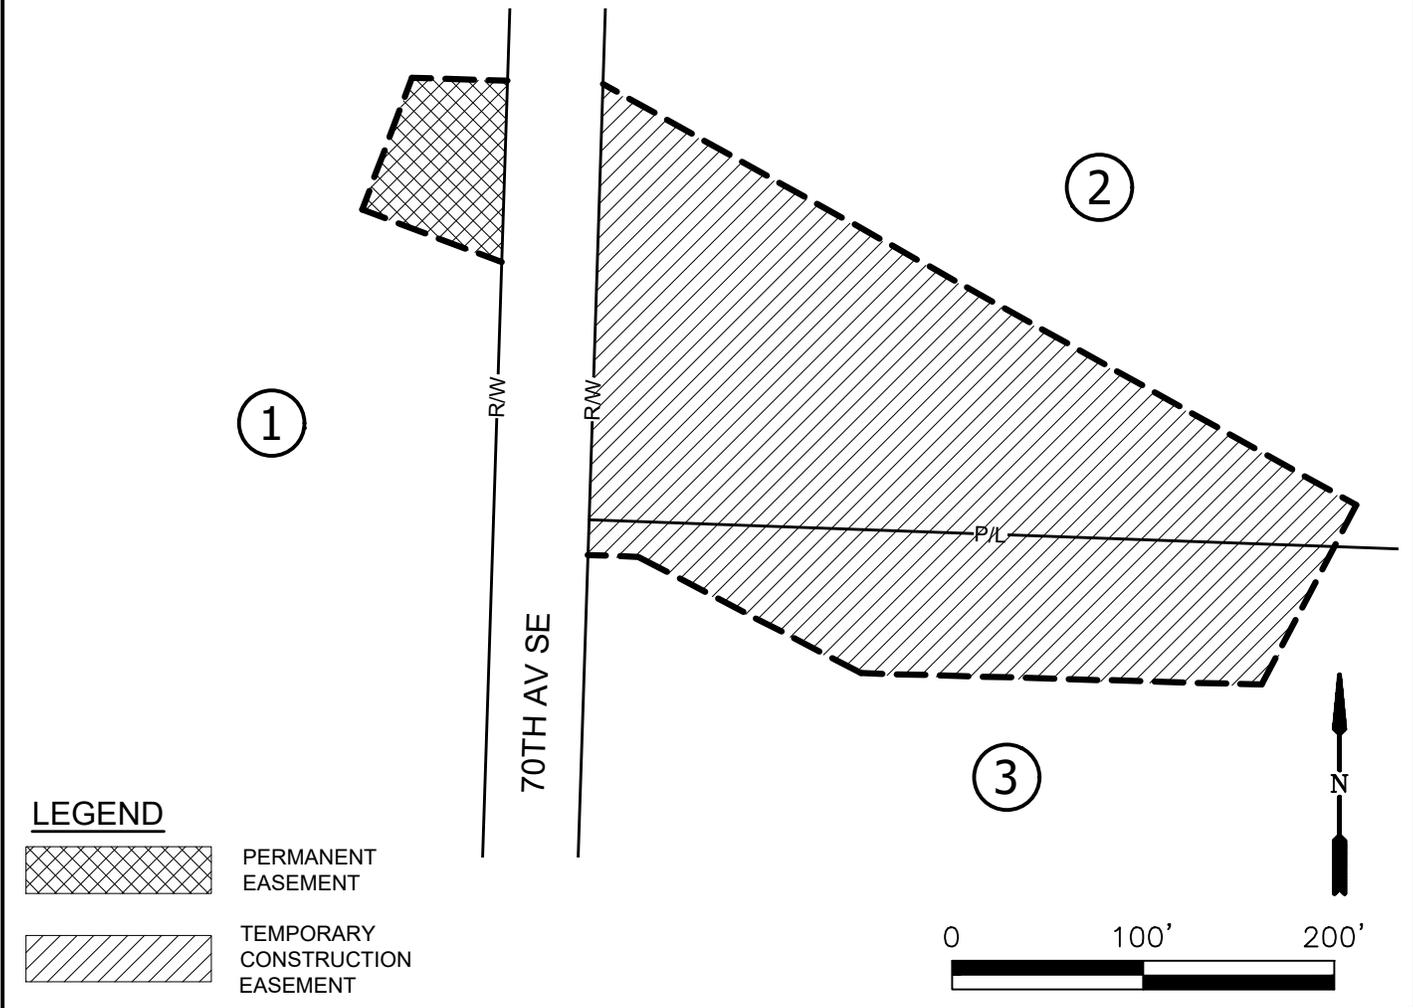

ACQUISITION SUMMARY

PROPERTY ID No.	SITE ADDRESS	TAX LOT #	OWNER NAME	PERMANENT EASEMENT	TEMPORARY EASEMENT
1	8492 70TH AV SE	082W3400900	ROGER SHAFER, JR., TRUSTEE OF THE THOMAS G. LIMING EXEMPT HERITAGE TRUST	X	
2	7084 MILL CREEK RD SE	082W3400300	SAME AS ABOVE		X
3	8542 70TH AV SE	082W3401000	SAME AS ABOVE		X



PUBLIC WORKS DEPARTMENT

ENGINEERING DIVISION
555 Liberty Street SE, Room 325
Salem, OR 97301-3513
Phone 503-588-6211
www.cityofsalem.net

October 2018