



# TENTATIVE SUBDIVISION PLAN - SUBDIVISION MODIFICATION OF THE SALEM BUSINESS CAMPUS

A PORTION OF THE REPLAT RECORDED UNDER VOL. H47, PG. 18, MARION COUNTY B.O.T.P.  
TOWNSHIP 8 SOUTH, RANGE 2 WEST, SECTION 4


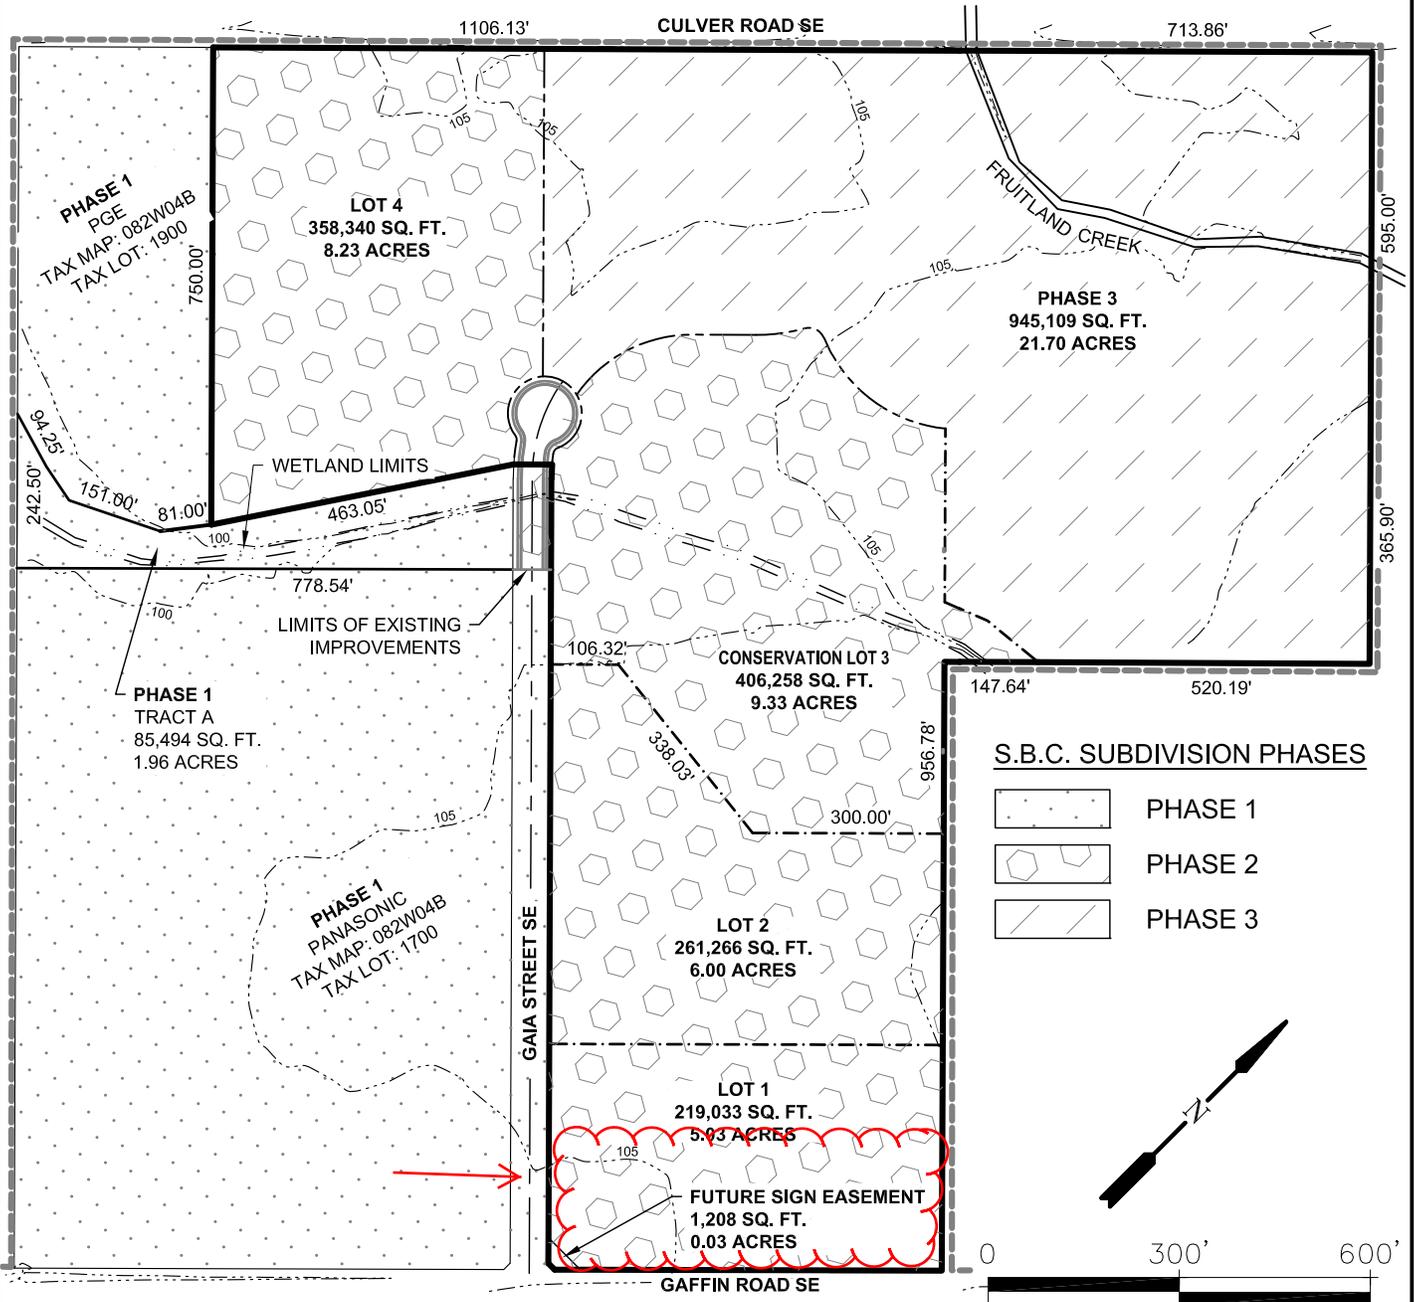


### S.B.C. SUBDIVISION PHASES

-  PHASE 1
-  PHASE 2
-  PHASE 3

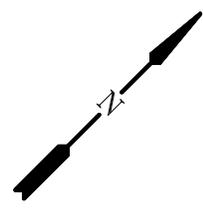

**OWNER INFORMATION**  
CITY OF SALEM  
555 LIBERTY ST SE  
SALEM, OR 97301

  -  CITY OF SALEM/ UGB LIMITS
-  GAIA ST CENTERLINE
-  PROPOSED RIGHT-OF-WAY
-  PROPOSED INTERIOR LOT LINES

**NOTE:**  
THIS EXHIBIT IS FOR CONCEPTUAL PURPOSES ONLY AND IS NOT BASED OFF OF ORIGINAL SURVEY DATA.

**CITY OF Salem**  
AT YOUR SERVICE  
PUBLIC WORKS DEPARTMENT

ENGINEERING DIVISION  
555 Liberty Street SE, Room 325  
Salem, OR 97301-3513  
Phone 503-588-6211  
www.cityofsalem.net

**SALEM BUSINESS  
CAMPUS CONCEPTUAL  
DRAWING**

**PN 649210** | 08-18-20