


**February 2024 DRAFT SITE PLAN:
REFERENCE USE ONLY**

NOTE: ALL PARKING SPACES ARE 9'x19' STANDARD SIZE UNLESS OTHERWISE NOTED

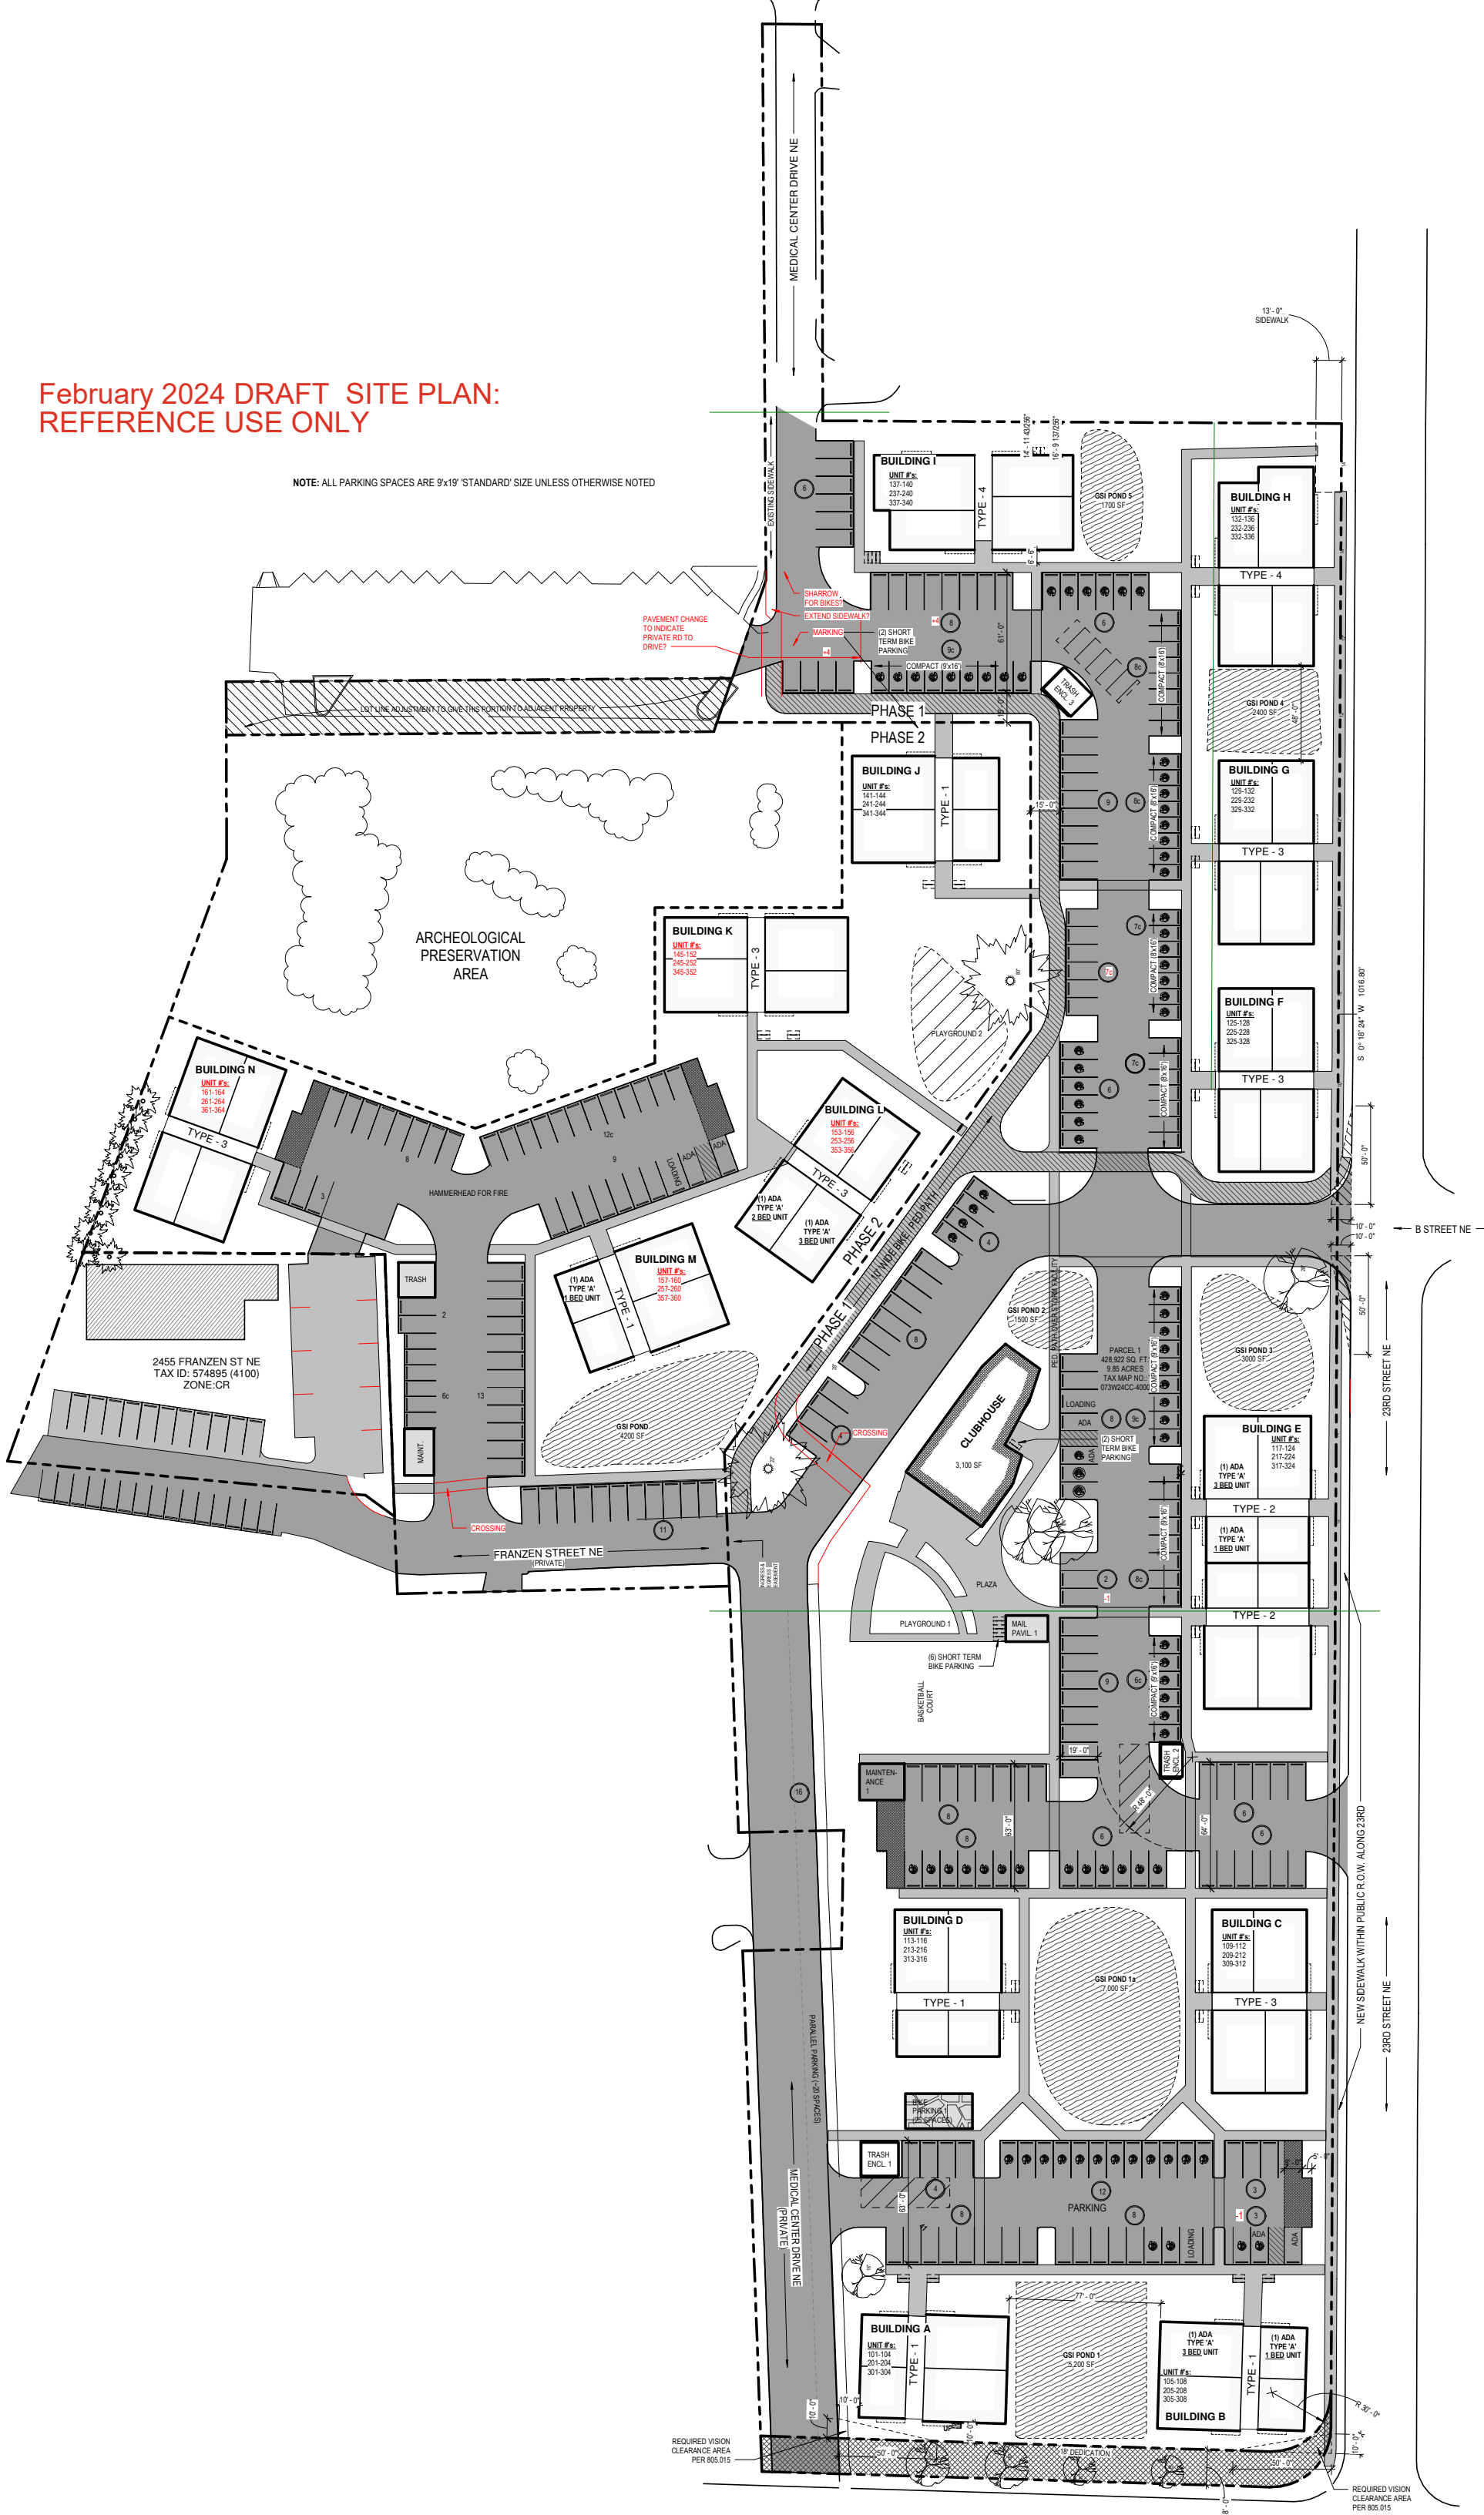

BUILDING N
UNIT #s:
161-164
261-264
361-364
TYPE - 3

BUILDING M
UNIT #s:
151-156
251-260
351-360
TYPE - 1
(1) ADA TYPE 'A' 1-BED UNIT

BUILDING L
UNIT #s:
153-156
253-256
353-356
TYPE - 3
(1) ADA TYPE 'A' 2-BED UNIT
(1) ADA TYPE 'A' 3-BED UNIT

BUILDING G
UNIT #s:
329-332
229-232
329-332
TYPE - 3

BUILDING F
UNIT #s:
125-128
225-228
325-328
TYPE - 3

BUILDING E
UNIT #s:
117-124
217-224
317-324
TYPE - 2
(1) ADA TYPE 'A' 1-BED UNIT

BUILDING C
UNIT #s:
109-112
209-212
309-312
TYPE - 3

BUILDING B
UNIT #s:
105-108
205-208
305-308
TYPE - 1
(1) ADA TYPE 'A' 3-BED UNIT
(1) ADA TYPE 'A' 1-BED UNIT

BUILDING D
UNIT #s:
113-116
213-216
313-316
TYPE - 1

BUILDING I
UNIT #s:
137-140
237-240
337-340
TYPE - 4

BUILDING J
UNIT #s:
141-144
241-244
341-344
TYPE - 1

BUILDING K
UNIT #s:
145-152
245-252
345-352
TYPE - 3

BUILDING H
UNIT #s:
132-136
232-236
332-336
TYPE - 4

2455 FRANZEN ST NE
TAX ID: 574895 (4100)
ZONE: CR

REQUIRED VISION
CLEARANCE AREA
PER 805.015

REQUIRED VISION
CLEARANCE AREA
PER 805.015