


EXHIBIT 1: IDENTIFIED PROPERTIES

2022 SAFETY AND LIVABILITY BOND BRIDGE REHABILITATION PROJECTS LIBERTY ST, 15TH ST, 17TH ST, MISSION ST BRIDGES PROJECT NUMBER: 722515

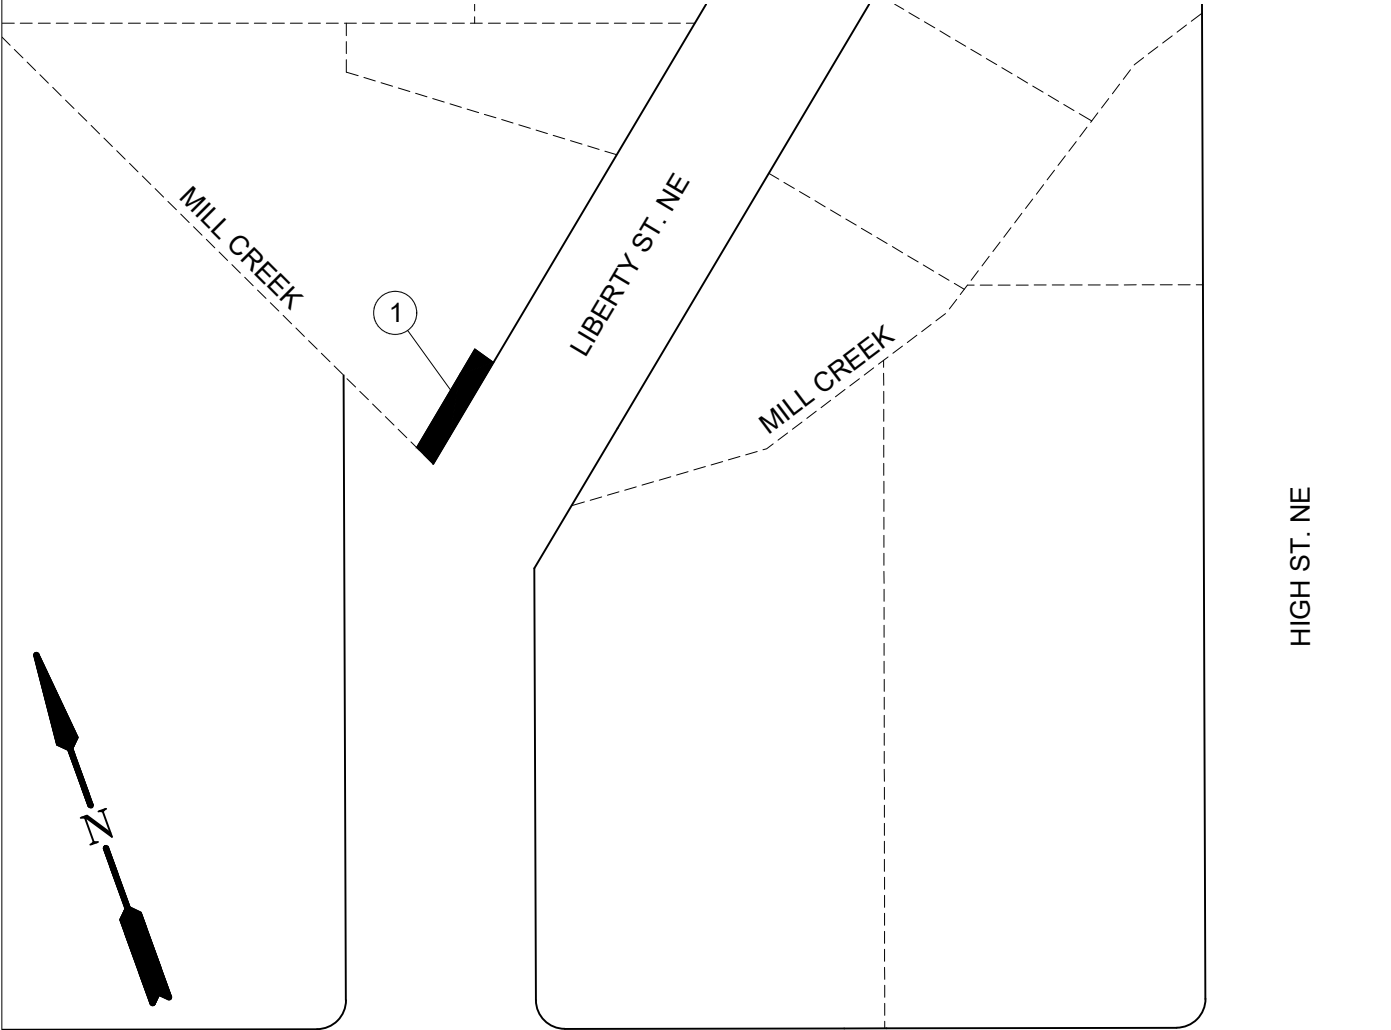


LEGEND

 APPROXIMATE ACQUISITION AREA


 PROPERTY ID NUMBER

EXHIBIT 1: IDENTIFIED PROPERTIES

2022 SAFETY AND LIVABILITY BOND BRIDGE REHABILITATION PROJECTS LIBERTY ST, 15TH ST, 17TH ST, MISSION ST BRIDGES PROJECT NUMBER: 722515

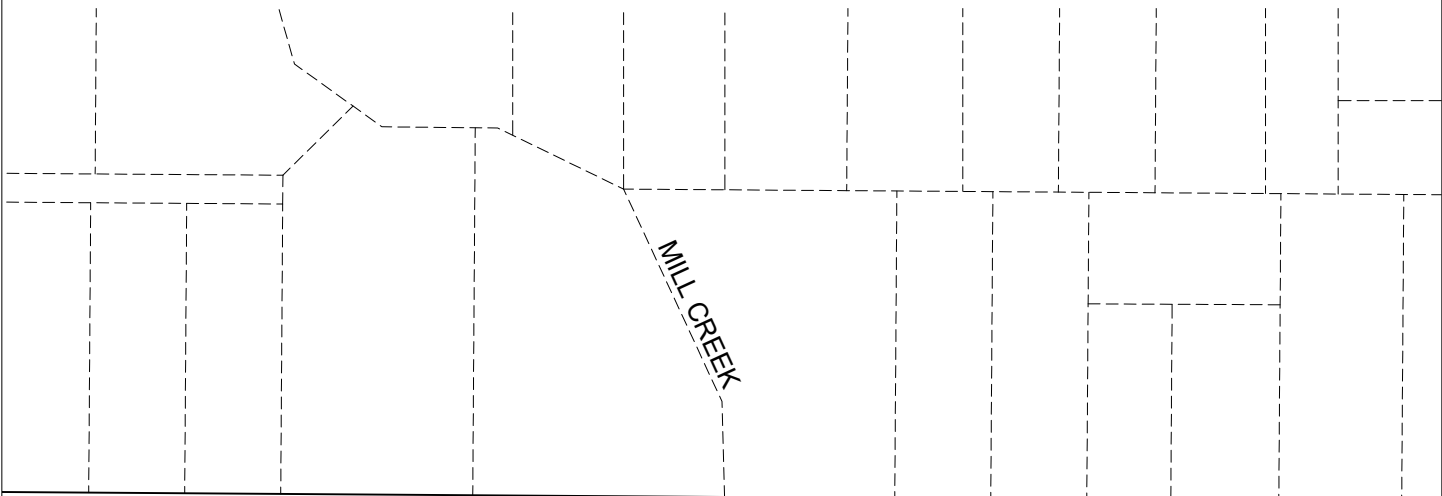

15TH ST. NE

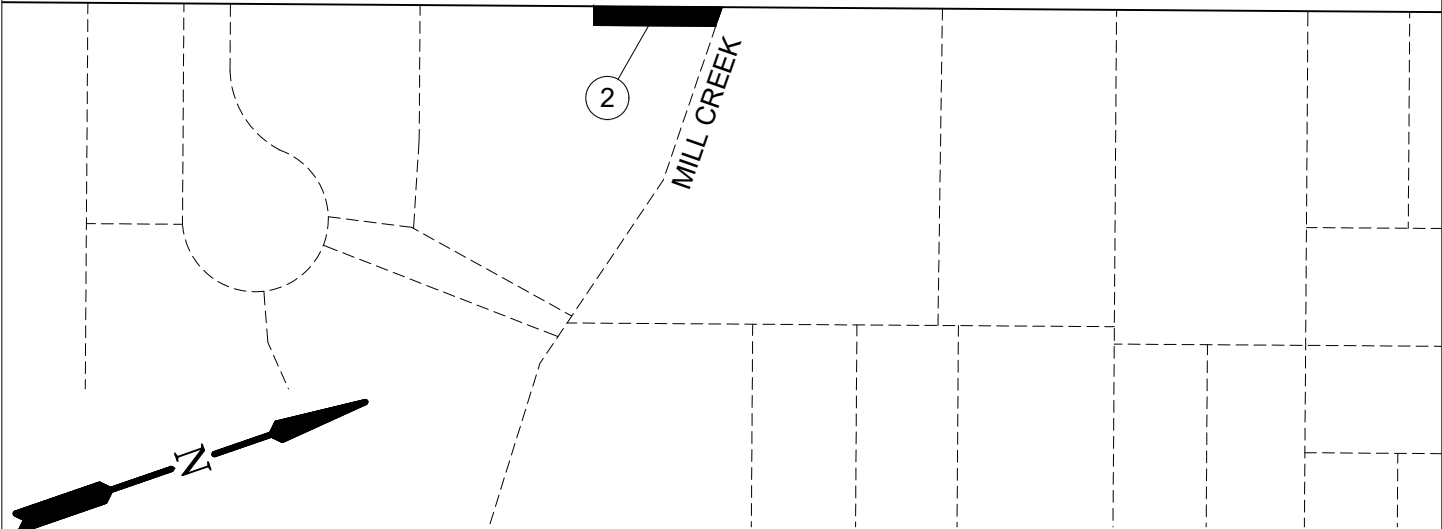


LEGEND

 APPROXIMATE ACQUISITION AREA

 PROPERTY ID NUMBER

EXHIBIT 1: IDENTIFIED PROPERTIES

2022 SAFETY AND LIVABILITY BOND BRIDGE REHABILITATION PROJECTS LIBERTY ST, 15TH ST, 17TH ST, MISSION ST BRIDGES PROJECT NUMBER: 722515

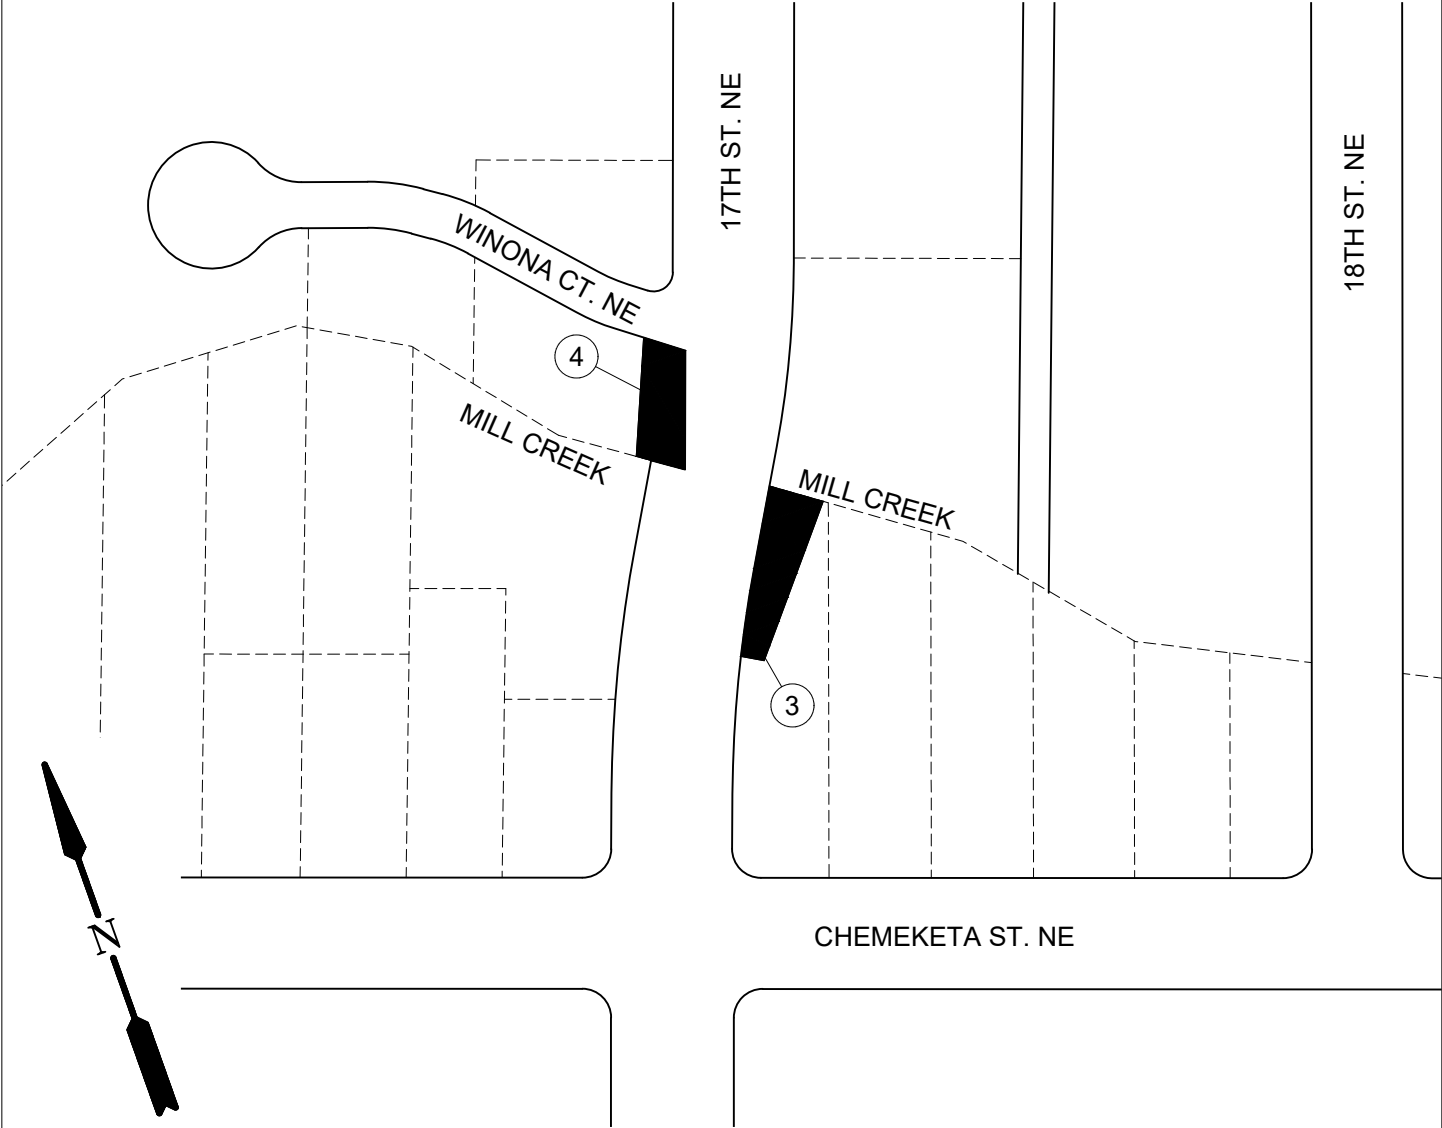

LEGEND

 APPROXIMATE ACQUISITION AREA

 PROPERTY ID NUMBER

EXHIBIT 1: IDENTIFIED PROPERTIES

2022 SAFETY AND LIVABILITY BOND BRIDGE REHABILITATION PROJECTS LIBERTY ST, 15TH ST, 17TH ST, MISSION ST BRIDGES PROJECT NUMBER: 722515

PROPERTY OWNERSHIP SUMMARY

ID #	Owner Name	Situs Address	Tax Map	Tax Lot	Acquisition Type	
					Right-of-Way	Easement
1	Marion Development Co LLC	805 Liberty ST NE Salem, OR, 97301	07 3W 22AD	08700		X
2	Gregory, Adam Gregory, Rachel	590 15TH ST NE Salem, OR, 97301	07 3W 26AB	06100		X
3	Tooley, Madison N Tooley, Jennifer Ann	1705 Chemeketa ST NE Salem, OR, 97301	07 3W 26AB	10800		X
4	Shirley, Douglas & Bohannon, Alicia	1690 Winona Ct NE Salem, OR, 97301	07 3W 26AB	09100	X	X



Public Works Department

APWA ACCREDITED AGENCY

ENGINEERING DIVISION
555 Liberty Street SE, Room 325
Salem, OR 97301-3513
Phone 503-588-6211
www.cityofsalem.net

