


ATTACHMENT B: PROPERTY ACQUISITION MAP

PORTLAND ROAD NE STREETSCAPE IMPROVEMENTS PN 684048

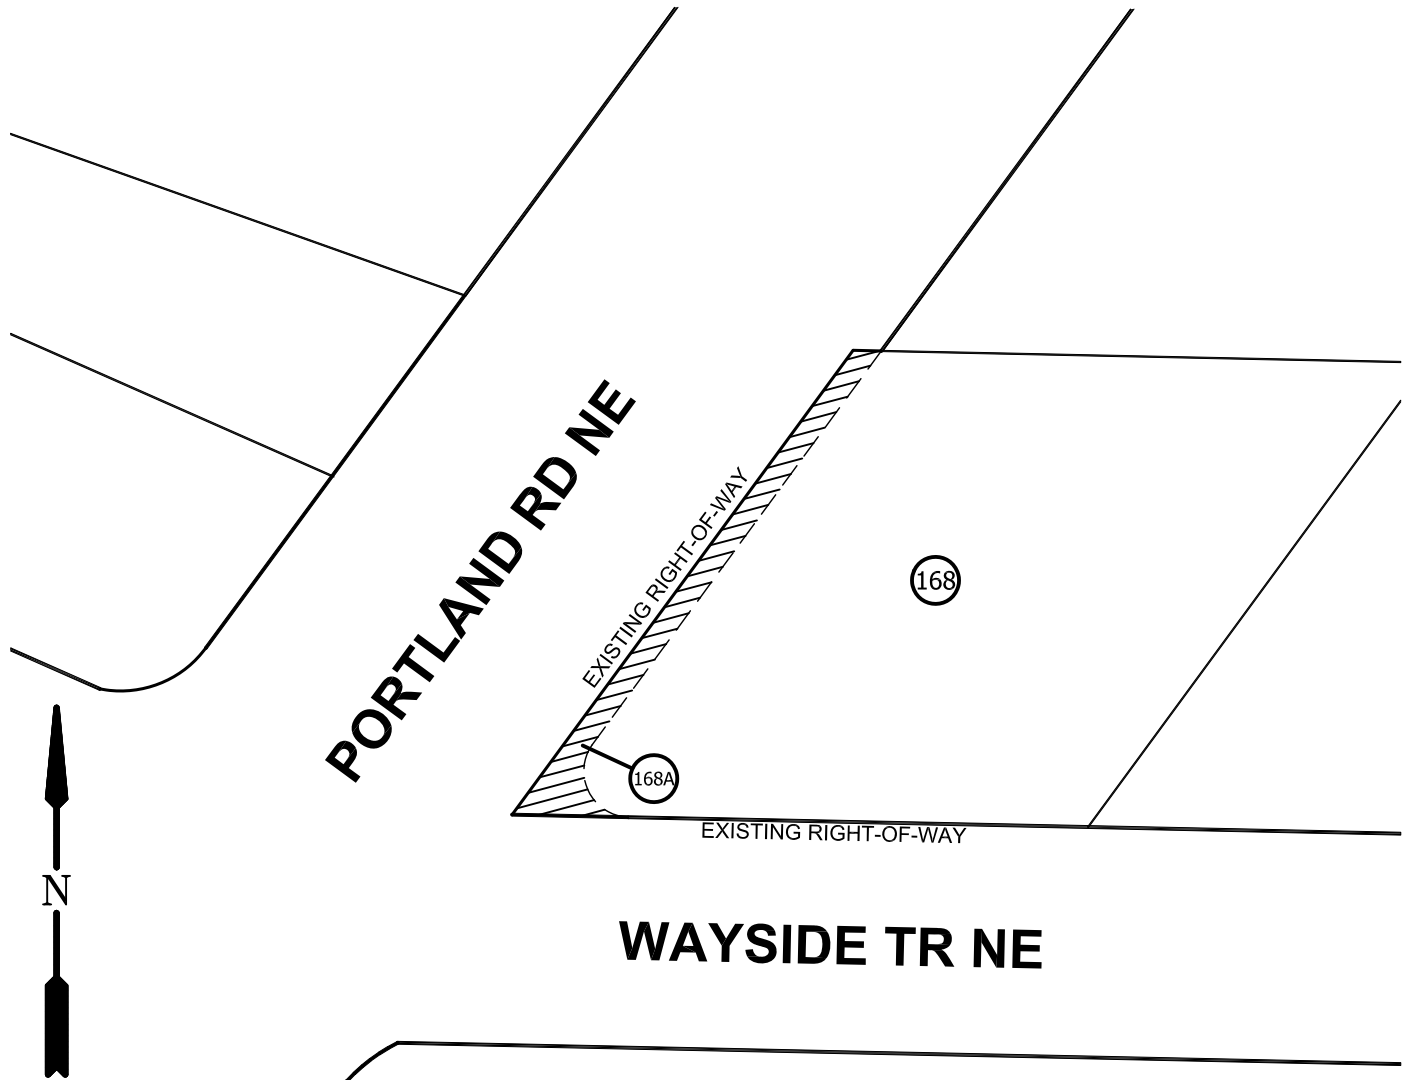

PROPERTY INFORMATION TABLE

PROP ID#	SITE ADDRESS	TAX LOT #	OWNER NAME	RIGHT OF WAY
168	3820 PORTLAND RD NE	073W12CA03800	KHAN OIL, LLC	
168A	N/A	N/A	BLUE CHIP PROPERTIES	X

LEGEND

-  PROPERTY ID No.
 APPROXIMATE ACQUISITION AREA



PUBLIC WORKS DEPARTMENT

ENGINEERING DIVISION
 555 Liberty Street NE, Room 325
 Salem, OR 97301-3513
 Phone 503-588-6261
www.cityofsalem.net

December 2017