


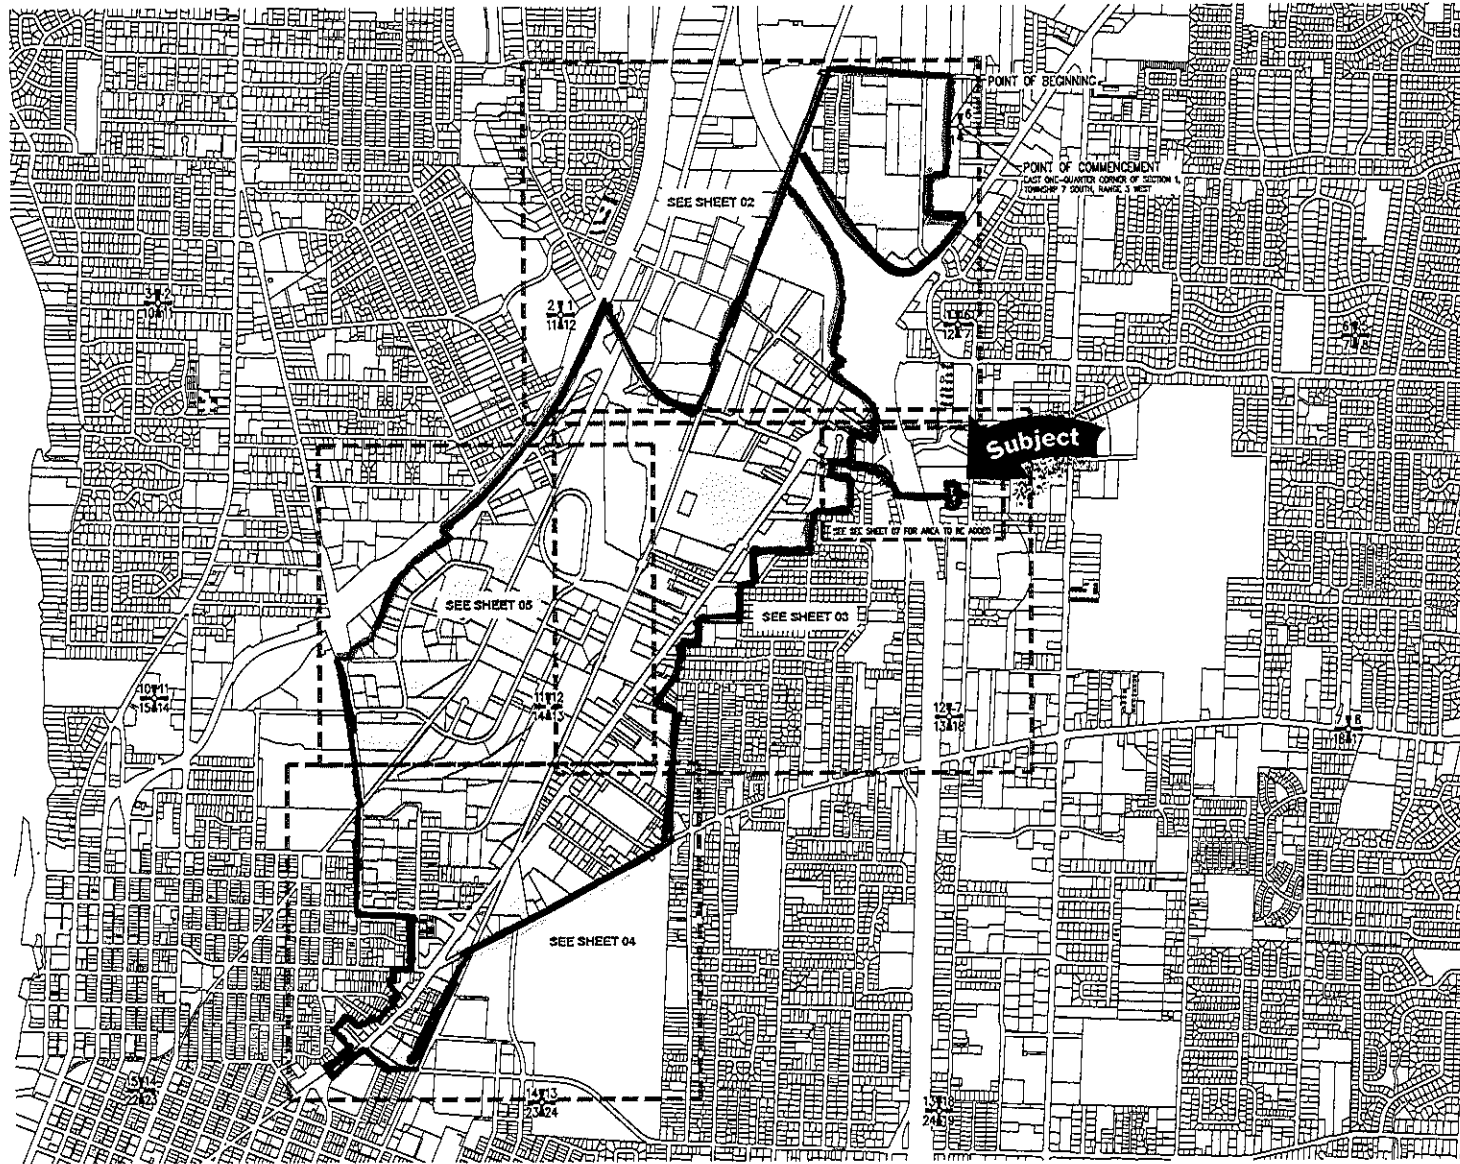

- NOTES**
1. TOTAL AREA IS 850 ACRES.
 2. SEE SHEET 05 FOR BEGINNING AND ENDING LINE AND CURVE TABLE.



AKS
AKS ENGINEERING & ARCHITECT, LLC
2005 N. TOWN OF ST. 700
SALEM, OREGON 97301
F. 503.585.1234
AKS@AKS.ORG

CITY OF SALEM
URBAN RENEWAL AREA
CITY OF SALEM
OREGON

MAP OF
NORTH GATEWAY
URBAN RENEWAL AREA

DESIGNED BY: [blank]
DRAWN BY: [blank]
CHECKED BY: [blank]
SCALE: AS NOTED
DATE: 1/15/2018

REGISTERED
LAND SURVEYOR
[Signature]
JANUARY 15, 2018
MICHAEL S. KALINA
PROFESSIONAL
EXPIRATION 12/31/2021

JOB NUMBER
6163-01
SHEET
01