


# ATTACHMENT 2: IDENTIFIED PROPERTIES

## ROSEMONT AVE NW SIDEWALK RECONSTRUCTION PN 718501

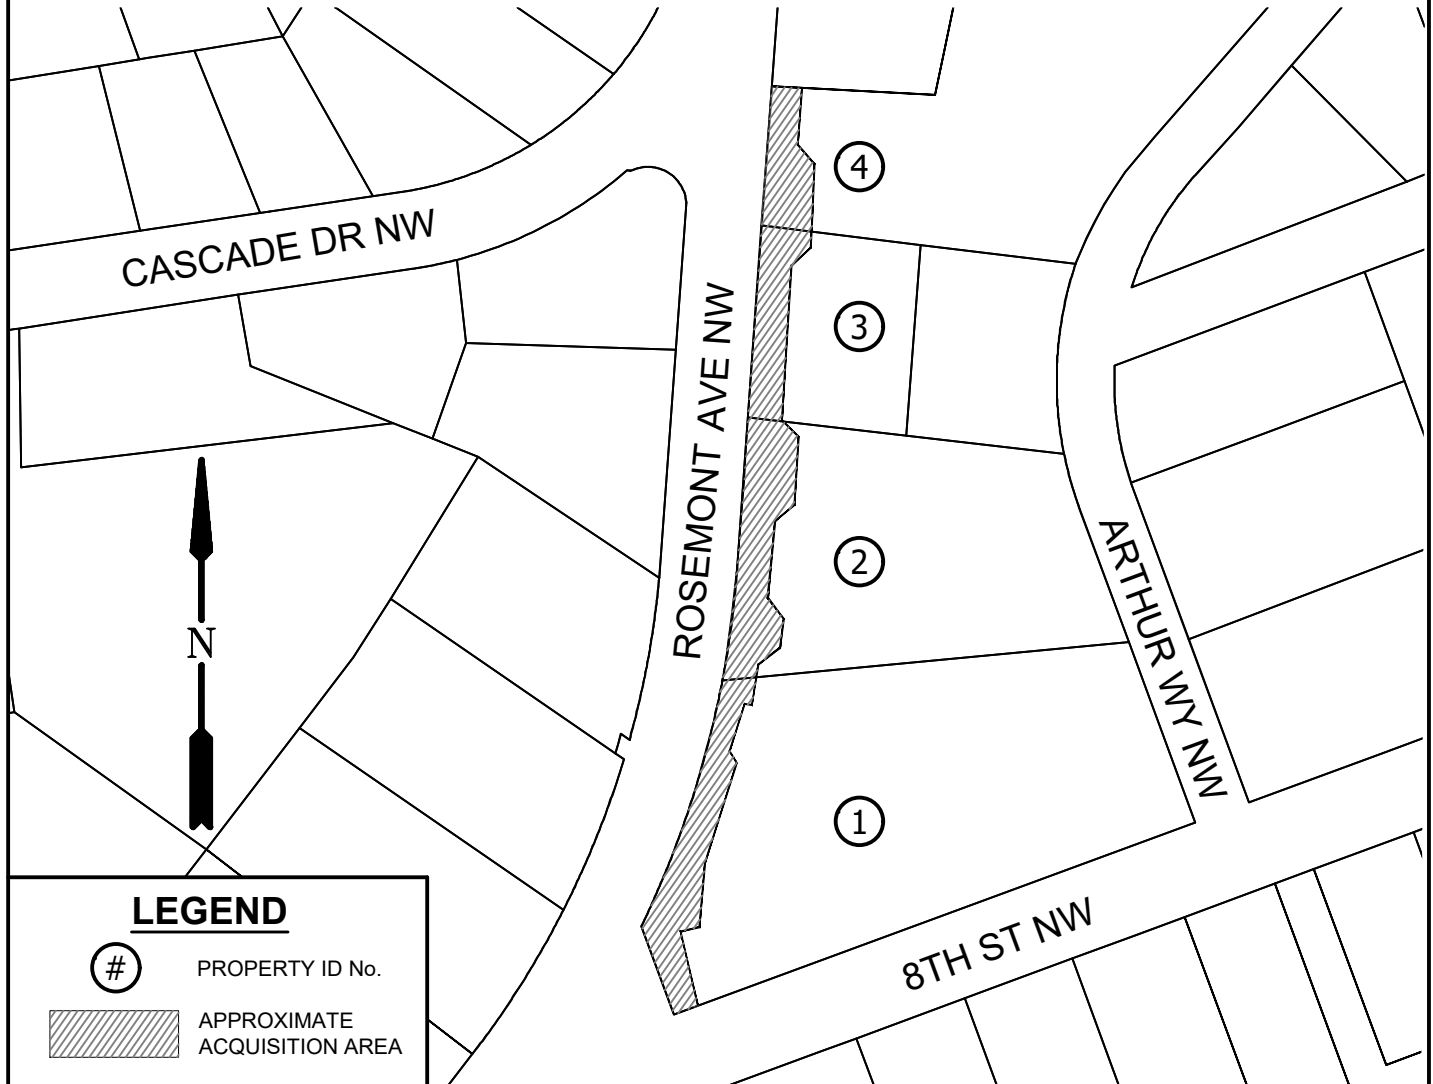

### ACQUISITION SUMMARY

PROP. ID No.	SITE ADDRESS	TAX LOT #	OWNER NAME	RIGHT OF WAY	PERMANENT EASEMENT	TEMPORARY EASEMENT
1	1373 EIGHTH ST NW	073W21CA01600	WEST SALEM BAPTIST CHURCH	X	X	X
2	945 ARTHUR WAY NW	073W21CA01501	WEST SALEM BAPTIST CHURCH	X		X
3	P.O. BOX 5165	073W21CA01502	WEST SALEM BAPTIST CHURCH	X		X
4	974 CASCADE DR NW	073W21CA01400	WYANT WILMA J, LIVING TRUST	X		X



PUBLIC WORKS DEPARTMENT

ENGINEERING DIVISION  
555 Liberty Street SE, Room 325  
Salem, OR 97301-3513  
Phone 503-588-6211  
[www.cityofsalem.net](http://www.cityofsalem.net)

August 2019