


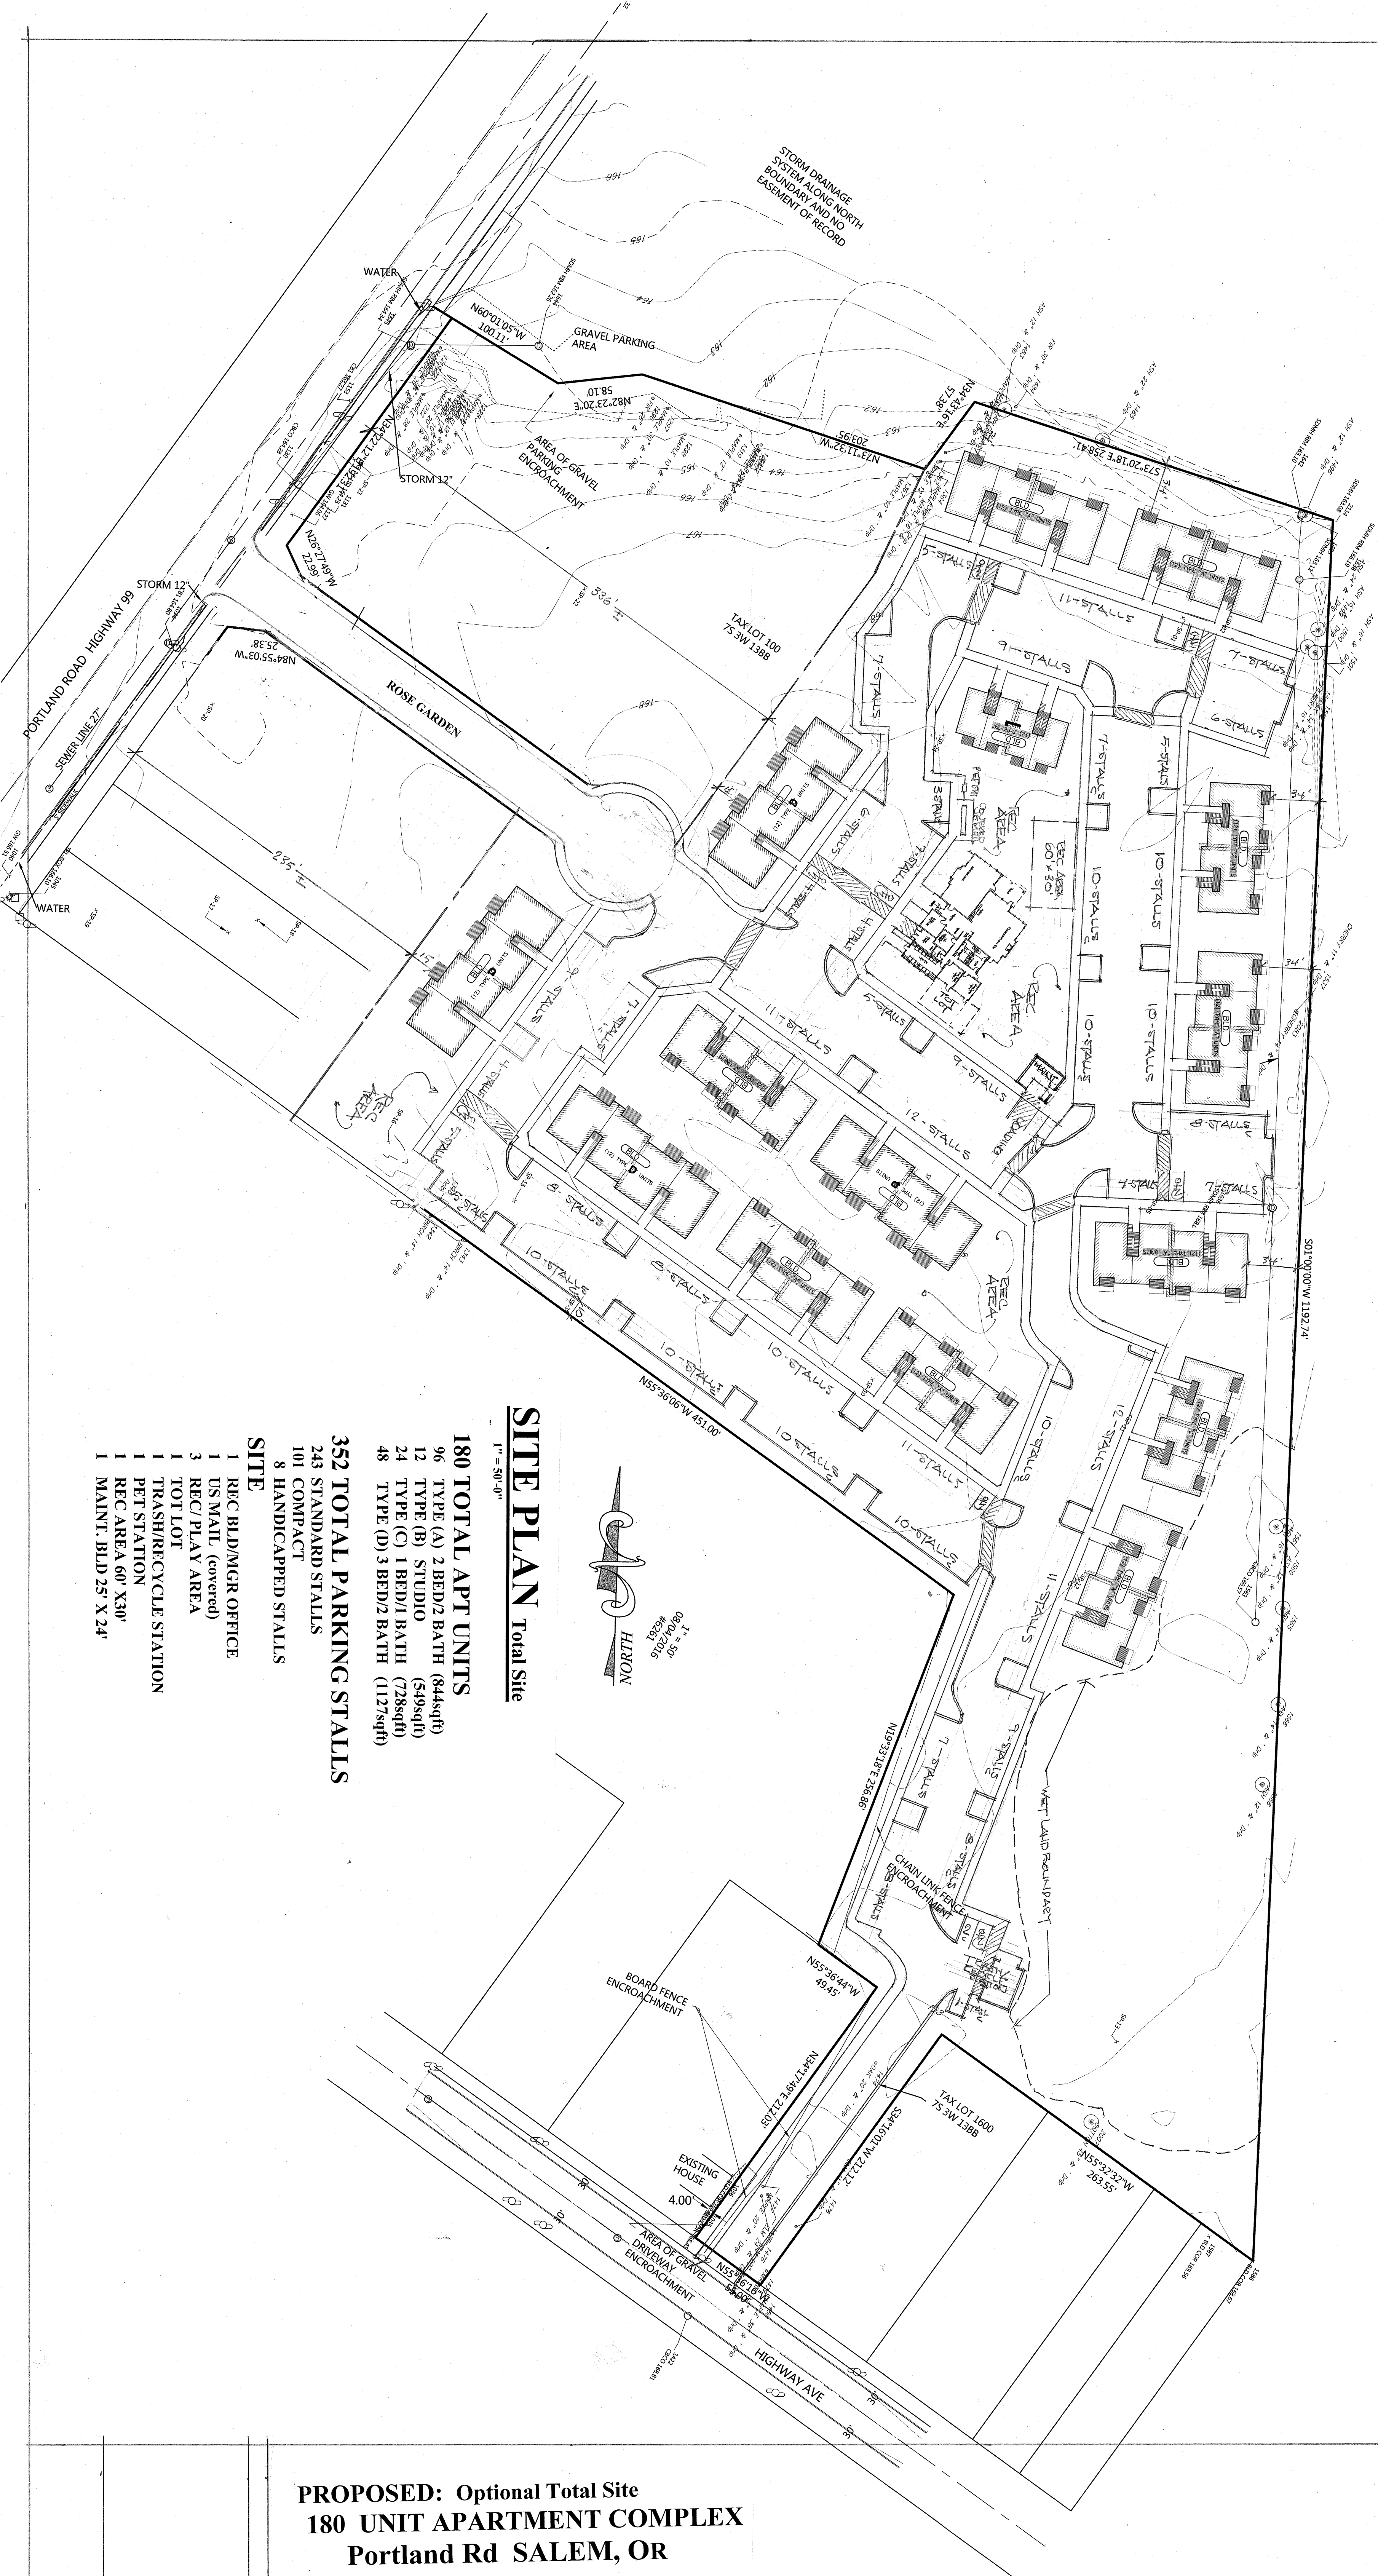

SITE PLAN Total Site

1" = 50'-0"

180 TOTAL APT UNITS

- 96 TYPE (A) 2 BED/2 BATH (844sqft)
- 12 TYPE (B) STUDIO (549sqft)
- 24 TYPE (C) 1 BED/1 BATH (728sqft)
- 48 TYPE (D) 3 BED/2 BATH (1127sqft)

352 TOTAL PARKING STALLS

243 STANDARD STALLS

101 COMPACT

8 HANDICAPPED STALLS

SITE

- 1 REC BLD/MGR OFFICE
- 1 US MAIL (covered)
- 3 REC/ PLAY AREA
- 1 TOT LOT
- 1 TRASH/RECYCLE STATION
- 1 PET STATION
- 1 REC AREA 60' X30'
- 1 MAINT. BLD 25' X 24'

PROPOSED: Optional Total Site
180 UNIT APARTMENT COMPLEX
Portland Rd SALEM, OR