


TENTATIVE SUBDIVISION PLAN - SUBDIVISION MODIFICATION OF THE SALEM BUSINESS CAMPUS

A PORTION OF THE REPLAT RECORDED UNDER VOL. H47, PG. 18, MARION COUNTY B.O.T.P.
TOWNSHIP 8 SOUTH, RANGE 2 WEST, SECTION 4

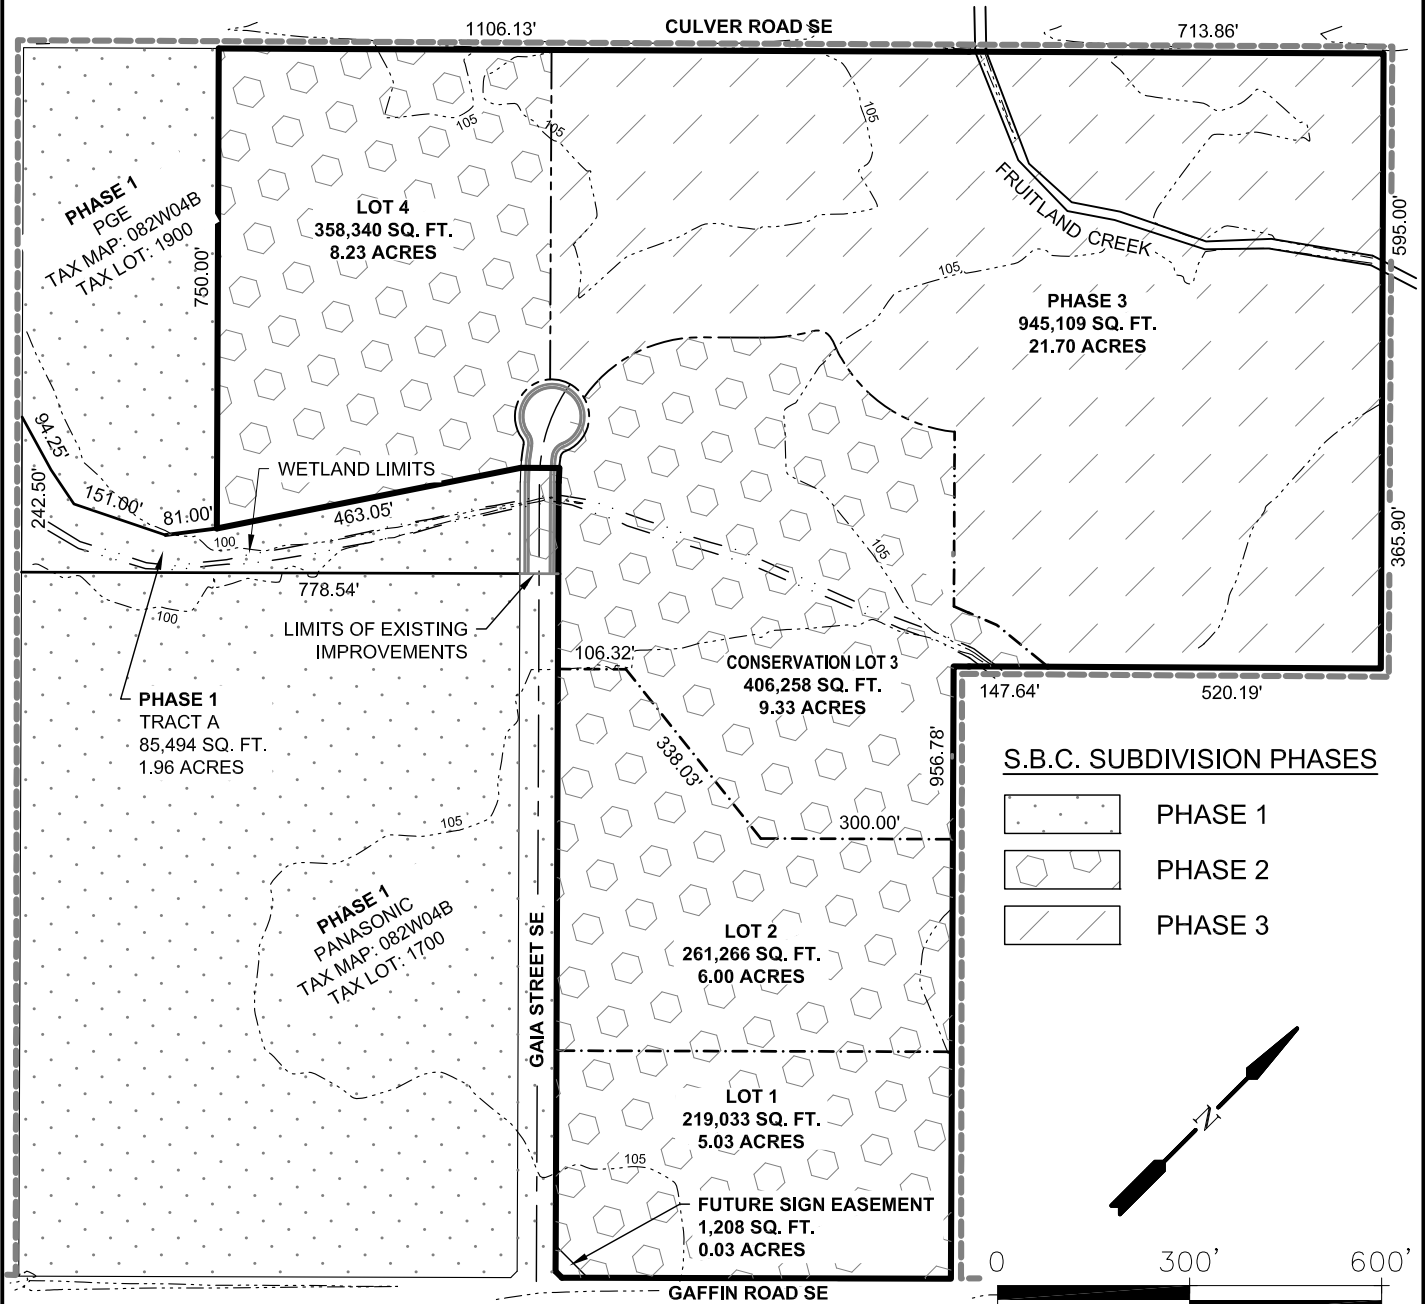

OWNER INFORMATION

CITY OF SALEM
555 LIBERTY ST SE
SALEM, OR 97301

- CITY OF SALEM/ UGB LIMITS
- GAIA ST CENTERLINE
- PROPOSED RIGHT-OF-WAY
- PROPOSED INTERIOR LOT LINES

NOTE:

THIS EXHIBIT IS FOR CONCEPTUAL PURPOSES ONLY AND IS NOT BASED OFF OF ORIGINAL SURVEY DATA.



PUBLIC WORKS DEPARTMENT

ENGINEERING DIVISION
555 Liberty Street SE, Room 325
Salem, OR 97301-3513
Phone 503-588-6211
www.cityofsalem.net

**SALEM BUSINESS
CAMPUS CONCEPTUAL
DRAWING**

PN 649210

08-18-20