


TENTATIVE SUBDIVISION PLAN - SUBDIVISION MODIFICATION OF THE SALEM BUSINESS CAMPUS

A PORTION OF THE REPLAT RECORDED UNDER VOL. H47, PG. 18, MARION COUNTY B.O.T.P.
TOWNSHIP 8 SOUTH, RANGE 2 WEST, SECTION 4

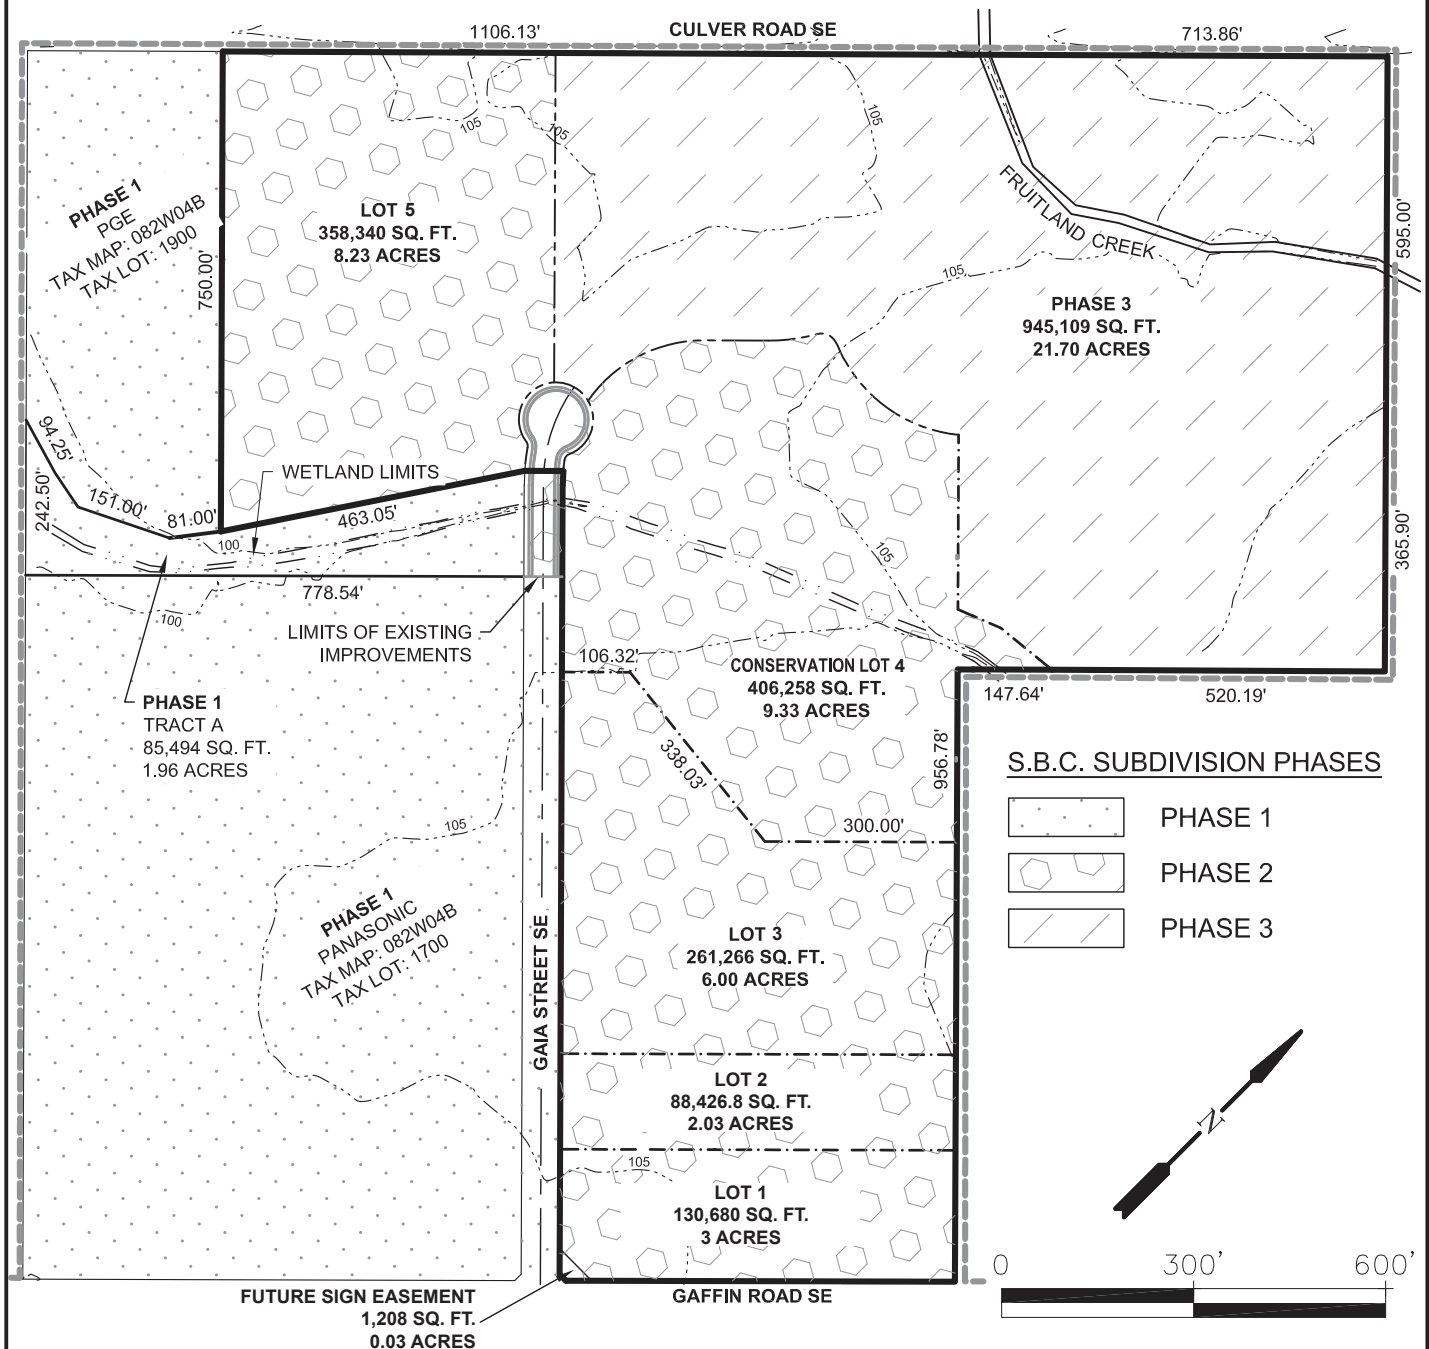

OWNER INFORMATION
CITY OF SALEM
555 LIBERTY ST SE
SALEM, OR 97301

--- CITY OF SALEM/ UGB LIMITS
--- GAIA ST CENTERLINE
--- PROPOSED RIGHT-OF-WAY
--- PROPOSED INTERIOR LOT LINES

NOTE:
THIS EXHIBIT IS FOR CONCEPTUAL PURPOSES
ONLY AND IS NOT BASED OFF OF ORIGINAL
SURVEY DATA.

CITY OF Salem
AT YOUR SERVICE
PUBLIC WORKS DEPARTMENT

ENGINEERING DIVISION
555 Liberty Street SE, Room 325
Salem, OR 97301-3513
Phone 503-588-6211
www.cityofsalem.net

**SALEM BUSINESS
CAMPUS CONCEPTUAL
DRAWING**

PN 649210

09-24-20